


# AUDITOR'S SUBDIVISION No 58

ST. PAUL MINN.

Scale 60' = 1 inch  
o INDICATES IRON MONUMENT

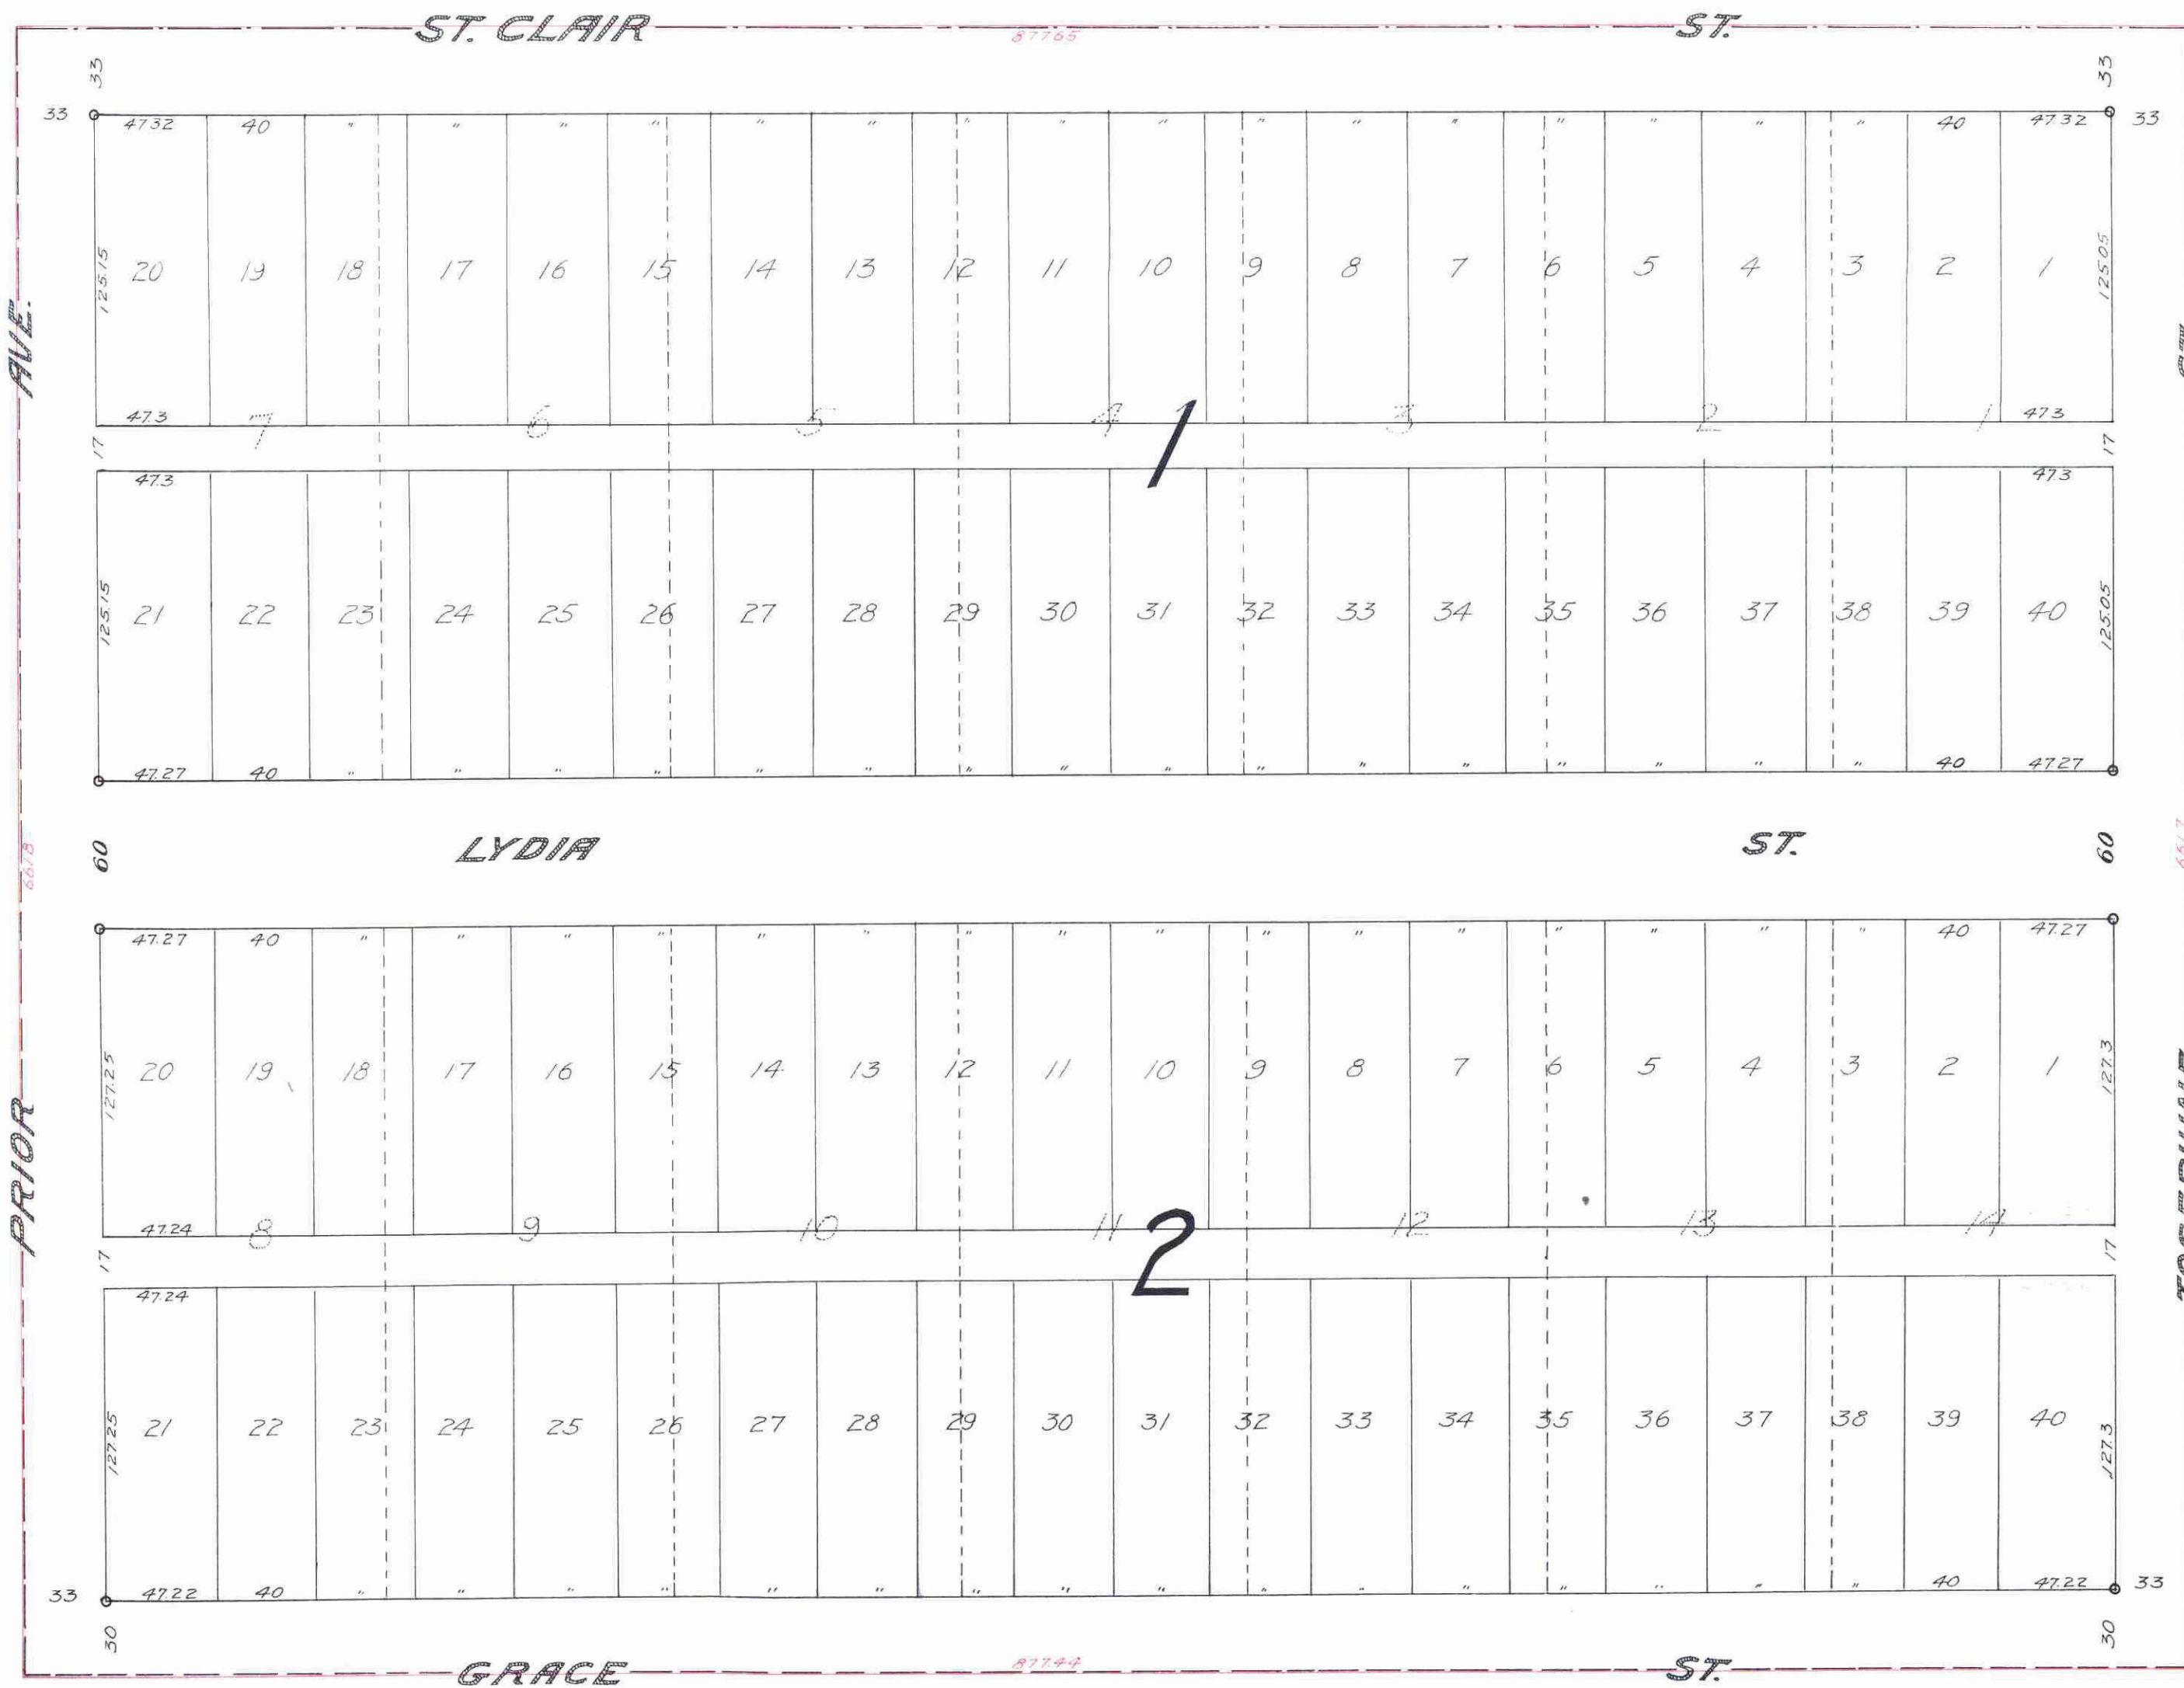

I, J.H. ARMSTRONG, COUNTY SURVEYOR OF RAMSEY COUNTY MINN., HEREBY CERTIFY TO HAVING SURVEYED AND PLATTED THE PROPERTY AS DESCRIBED ON THIS MAP, UPON REQUEST AND BY ORDER OF THE COUNTY AUDITOR AS "AUDITOR'S SUBDIVISION No. 58 ST. PAUL MINN.," AND HAVE PLACED IRON MONUMENTS AT THE BLOCK CORNERS AS SHOWN ON THIS MAP AND THE SAME IS CORRECT.

*J.H. Armstrong*  
COUNTY SURVEYOR, RAMSEY CO. MINN.

STATE OF MINNESOTA }  
COUNTY OF RAMSEY }  
ON THIS 7 DAY OF Jan A.D. 1913,  
PERSONALLY APPEARED BEFORE ME J.H. ARMSTRONG, COUNTY SURVEYOR OF RAMSEY COUNTY, TO ME WELL KNOWN, AND ACKNOWLEDGED THAT HE EXECUTED THE FOREGOING CERTIFICATE AS HIS OWN FREE ACT AND DEED.

M. H. Hansen  
NOTARY PUBLIC, RAMSEY CO., MINN.  
MY COMMISSION EXPIRES Aug 5 - 1919

STATE OF MINNESOTA }  
COUNTY OF RAMSEY }  
I, GEORGE J. RIES, COUNTY AUDITOR OF THE COUNTY OF RAMSEY AND THE STATE AFORESAID, DO HEREBY CERTIFY THAT IN COMPLIANCE WITH AND ACCORDING TO THE PROVISIONS OF SECTION 991, CHAPTER 11, REVISED LAWS OF 1905, I HAVE AS SAID COUNTY AUDITOR CAUSED THAT TRACT OF LAND KNOWN AS "ST. CLAIR ST. ACRE LOTS ADDITION ST. PAUL MINN" TO BE SURVEYED AND PLATTED AND HEREAFTER KNOWN AS "AUDITOR'S SUBDIVISION No. 58 ST. PAUL MINN.," AS SHOWN ON THIS PLAT.

WITNESS MY HAND AND SEAL THIS 7 DAY OF January A.D. 1913  
IN PRESENCE OF James DeLoach COUNTY AUDITOR, RAMSEY CO., MINN.  
John McColl

STATE OF MINNESOTA }  
COUNTY OF RAMSEY }  
ON THIS 7 DAY OF January A.D. 1913, PERSONALLY APPEARED BEFORE ME, GEORGE J. RIES, COUNTY AUDITOR OF RAMSEY COUNTY, TO ME WELL KNOWN, AND ACKNOWLEDGED THAT HE EXECUTED THE FOREGOING CERTIFICATE AS HIS OWN FREE ACT AND DEED.

W. S. Foreman  
NOTARY PUBLIC, RAMSEY CO., MINN.  
MY COMMISSION EXPIRES January 27 - 1914

4338541

STATE OF MINNESOTA )  
County of Ramsey, ) ss:  
Office of the Register of Deeds  
This is to certify that the within instrument was filed for record in the office of the Register of Deeds of Ramsey County, Minnesota, on this 7 day of January A. D. 1913, at 11:30 o'clock am of the day, and the same was duly recorded and filed on this 31 day of January 1913.  
*W. S. Foreman*  
Register of Deeds.  
By \_\_\_\_\_ Deputy.

This plat document is an UNOFFICIAL copy of a Subdivision Plat or Registered Land Survey and is made available for information purposes only.  
To obtain an official copy please contact the Ramsey County Recorder's Office.