


LANGE'S RE.

SCALE 1" = 40'

457395 ¹⁰⁴

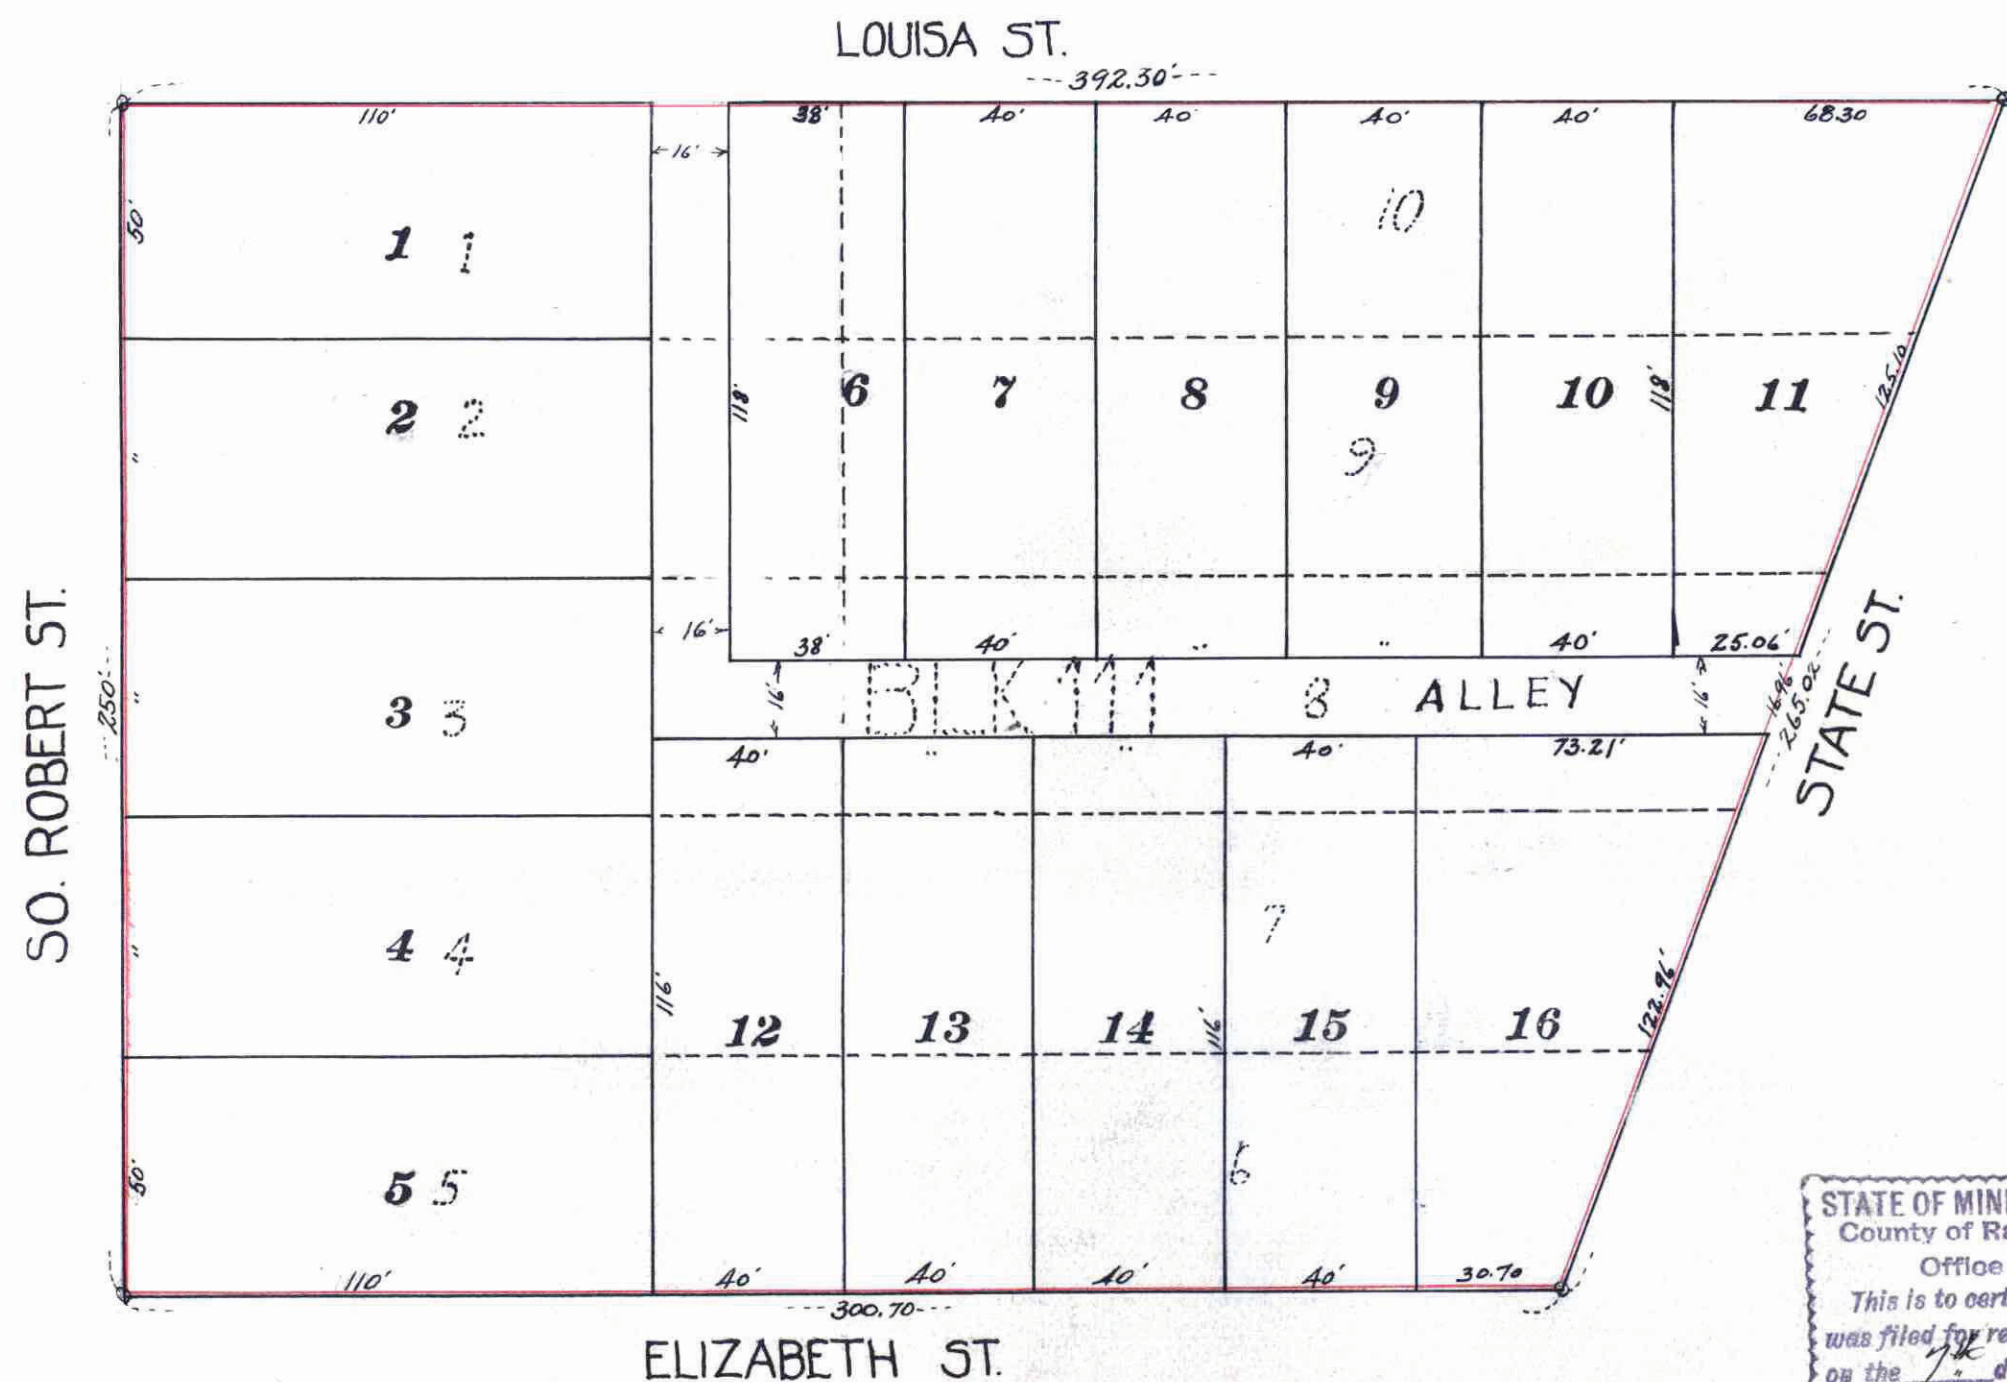

ELIZABETH ST.

CITY TREASURER'S OFFICE,
ST. PAUL, MINN.
APR 7 1913
Assessment PAID
S. A. FARNSWORTH CITY TREAS.
By *W. Schmidt*

TAXES PAID
APR 7 1913

DEC. 1913
BY *W. Schmidt*
DEPUTY

STATE OF MINNESOTA, ss:
County of Ramsey, ss:
Office of the Register of Deeds.
This is to certify that the within instrument
was filed for record in this office at St. Paul,
on the 7th day of April
A. D. 1913 at 11:20 a.m., and that the
same was duly recorded in Book 7
of *Plat* Pages
1111-1112
By *W. Schmidt* Register of Deeds.
Deputy.

I hereby certify to having surveyed and platted the property as described on this map as Lange's re- and have placed iron monuments at the corners of the block as shown on this map, and the same is correct.

W. Carey
Surveyor.

State of Minnesota } ss.
County of Ramsey } On this 20th day of February
A.D. 1913, personally appeared before the undersigned,
W^m N. Carey to me well known, and acknowledged that he
executed the foregoing certificate of his own free act and deed.

W. Carey
Notary Public.
NOTARY PUBLIC, Ramsey County, Minn.
My Commission expires Aug. 8, 1917.

This is to certify that Henry F. Lange and Louisa, his wife, Claude M. Miller and Lena, his wife proprietors of lots one to ten, Block 111, West St. Paul Proper, County of Ramsey, State of Minnesota have caused the same to be surveyed and platted, and hereafter known as Lange's Re as shown by this plat and hereby dedicate to the public and for public use forever the alleys as herein indicated.

Henry F. Lange
Louisa Lange
Claude M. Miller
Lena L. Miller

WITNESS OUR HANDS AND
SEALS this 20th day of FEBR AD-1913

IN PRESENCE OF

W. Carey
Notary Public.

State of Minnesota } ss.
County of Ramsey } On this 20th day of FEBRUARY A.D. 1913, personally appeared before me the undersigned Henry
F. Lange and Louisa, his wife, Claude M. Miller and Lena, his wife to me well known, and they acknowledged that
they executed the foregoing certificate as their own free act and deed.

W. Carey
Notary Public. NOTARY PUBLIC, Ramsey County, Minn.
My Commission expires Aug. 8, 1917.

Accepted and approved this 4th day of March A.D. 1913.

George C. Jensen
Joseph Jordan
Charles H. Johnson } Plat Commissioners.
D. Claussen City Engineer.

Accepted by the ASSEMBLY - - MARCH 6th - 1913 - -
Accepted by the BOARD OF ALDERMEN - MARCH 4th - 1913
APPROVED - MARCH 12th - 1913

Geo. J. Redington
CITY CLERK

This plat document is an UNOFFICIAL copy of a Subdivision Plat or Registered Land Survey and is made available for information purposes only.
To obtain an official copy please contact the Ramsey County Recorder's Office.

4
3
7
3
9
5

year 1912 on the ed within PAID
7 1913
OBST, Treasurer
COUNTY, MINN.