


GILBERT'S ADDITION TO SAINT PAUL

SCALE 200 FEET TO 1 INCH

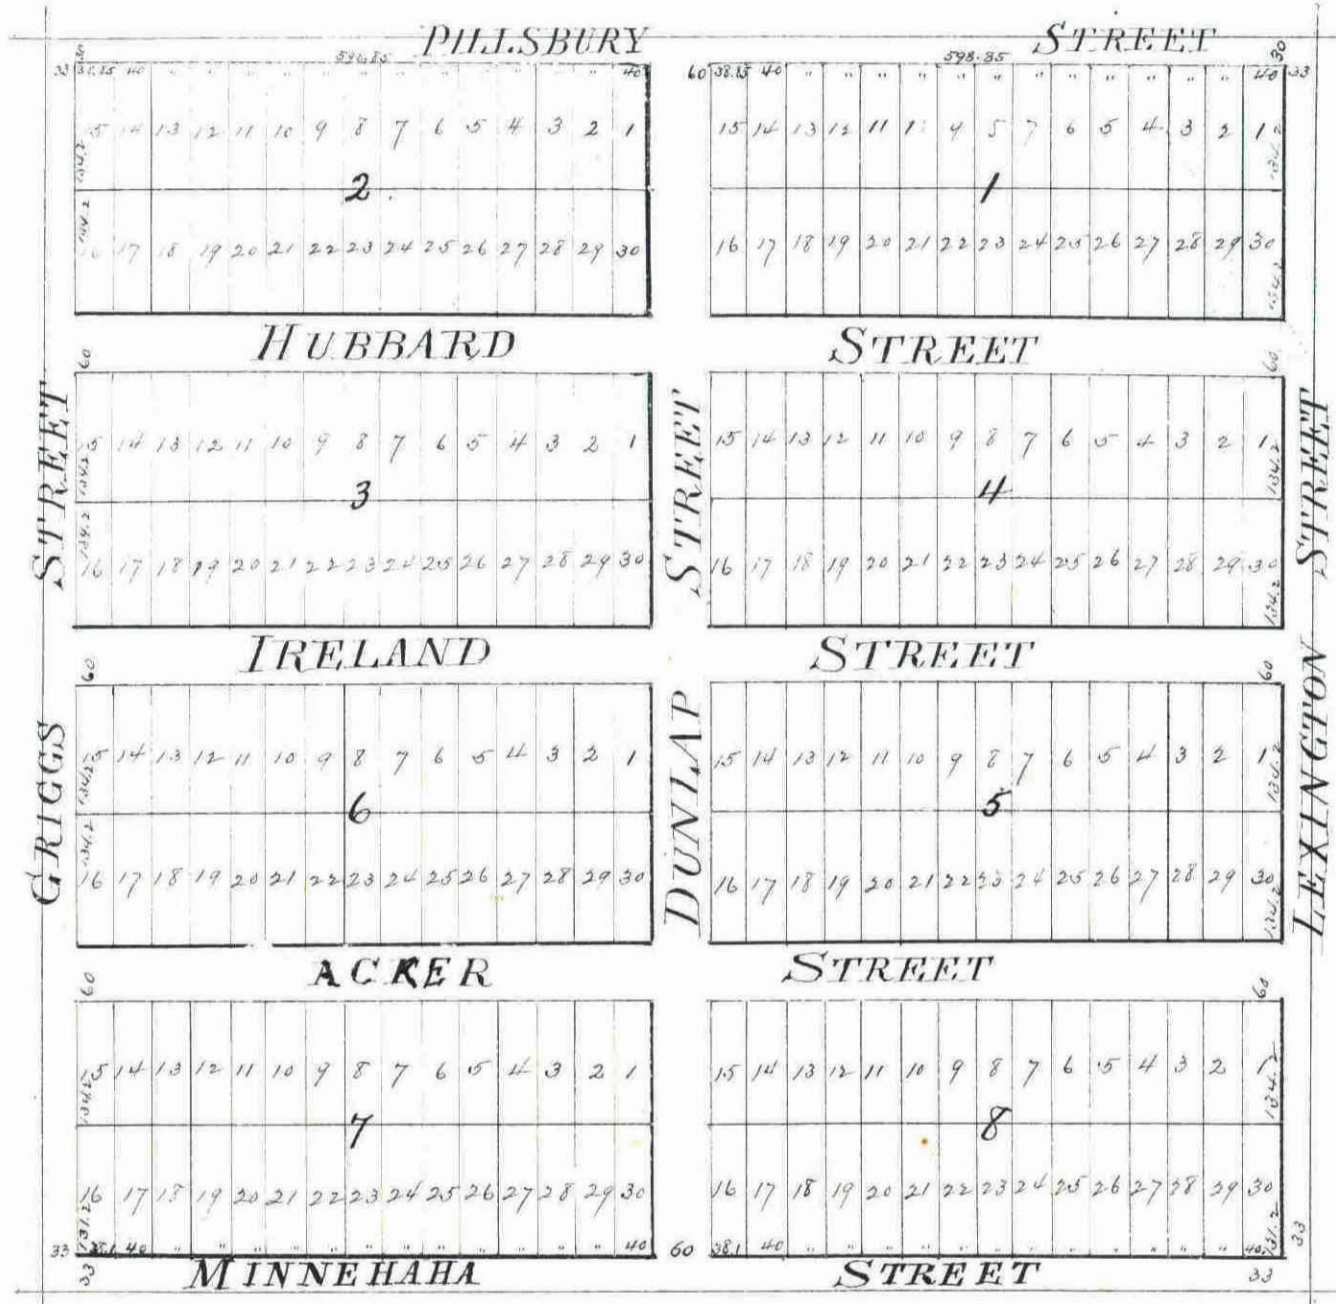

This plat document is an UNOFFICIAL copy of a Subdivision Plat or Registered Land Survey and is made available for information purposes only.

To obtain an official copy please contact the Ramsey County Recorder's Office.

STATE OF MINNESOTA, } ss.
County of Ramsey,
OFFICE OF THE REGISTER OF DEEDS.
This is to certify that the within instrument was filed for Record in this office, at St. Paul, on the 23rd day of February, A. D. 1885 at 1 o'clock P. M., and that the same was duly recorded in Book W of Plats pages 13.

R. C. Wiley Register of Deeds.
By _____ Deputy.

We, Nathaniel P. Langford and Clara W. Langford his wife of the City of St. Paul, County of Ramsey, State of Minnesota do hereby certify that we are the owners of the South-East quarter (1/4) of the South-East quarter (1/4) of Section 27, Town 29, Range 23, and have caused the same to be surveyed and platted as hereon indicated as Gilbert's Addition by the within map, to the end that the same may be recorded as the law directs and that we have dedicated and do hereby dedicate to the public and for the public use forever all the streets represented on the within map.

In testimony whereof we do hereby set our hands and seals this 20th day of February A. D. 1885.

In presence of }
Thos. James Smith }
Wm. R. Marshall }
Nathaniel P. Langford Seal
Clara W. Langford Seal

State of Minnesota } ss.
County of Ramsey }

I, a Notary Public within and for said County of Ramsey do hereby certify that on this day personally came before me Nathaniel P. Langford and Clara W. Langford his wife to me known to be the persons described in and who executed the foregoing certificate and each acknowledged having executed the same as their free act and deed and for the purposes therein expressed.

Witness my hand and seal this 20th day of February A. D. 1885
Wm. R. Marshall
Notary Public,
Ramsey Co.

St. Paul Feb 20th 1885

I hereby certify that this is a correct plat of Gilbert's Addition to the City of St. Paul, Minn. as surveyed by me the said addition being in the South-East 1/4 of the South-East 1/4 of Section 27, Town 29, Range 23.

Gates A. Johnson
Civil Engineer.

St. Paul February 20th 1885

I hereby certify that I have placed iron monuments at the corners of each and every block of Gilbert's Addition to the City of St. Paul as surveyed and platted by Gates A. Johnson as hereon indicated.

Wm. R. Marshall
Surveyor.

State of Minnesota } ss.
County of Ramsey }

Be it known that on this 20th day of February A. D. 1885 personally appeared before me _____ to me well known to be the identical person who executed the above certificate as to the placing of iron monuments in Gilbert's Addition and he acknowledged that he executed the same as his free act and deed.

La Fayette Shaw
Notary Public,
Ramsey Co., Minn.

State of Minnesota } ss.
County of Ramsey }

Be it known that on this 20th day of February A. D. 1885 personally appeared before me Gates A. Johnson to me well known to be the identical person who executed the certificate of the within survey and he acknowledged the same to be true and correct and his free act and deed for the uses and purposes therein expressed.

St. Paul Feb. 21. 1885

Examined and approved,
G. P. Johnson } Plat
Jas. Starkey } Commission.

James Starkey
Notary Public
Ramsey Co., Minn.

Auditor's office Ramsey Co., Minn.
St. Paul Feb. 21st 1885.

Taxes paid
James O'Brien
County Auditor.
Geo. J. Angley Deputy