


J.M. FINNEY'S REARRANGEMENT.

ST. PAUL, MINN.

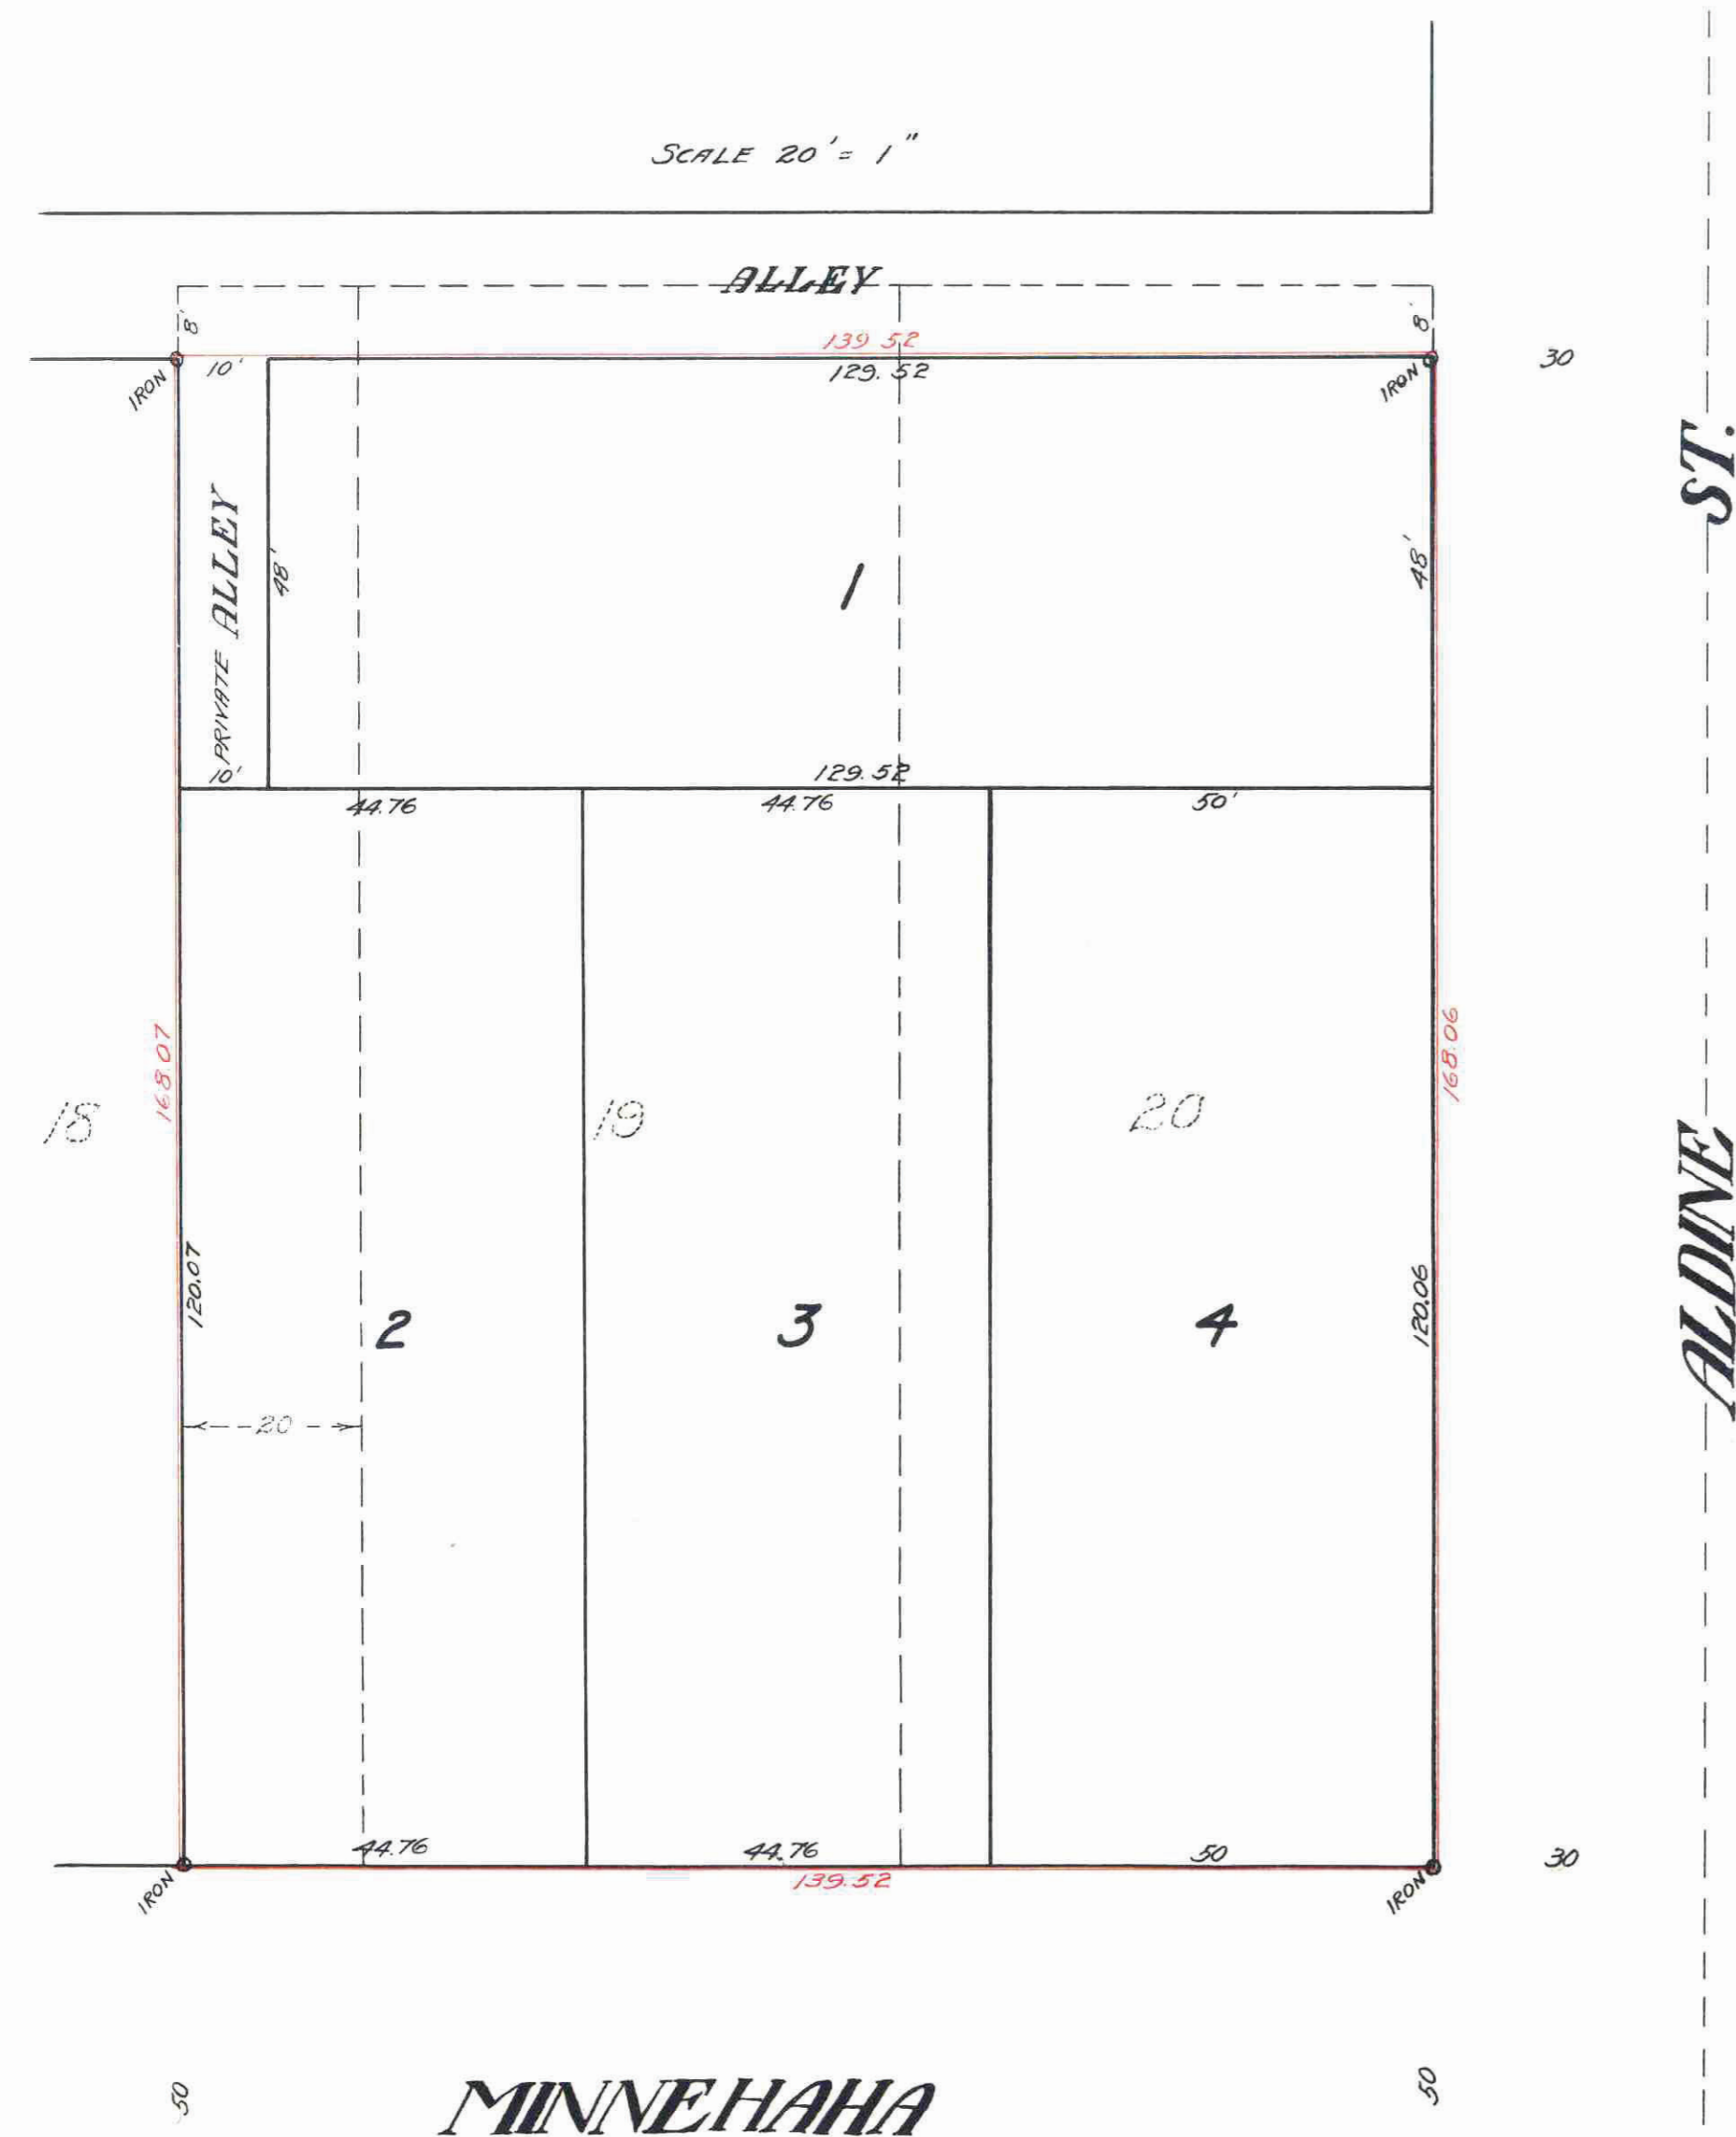

738028

This plat document is an UNOFFICIAL copy of a Subdivision Plat or Registered Land Survey and is made available for information purposes only.

To obtain an official copy please contact the Ramsey County Recorder's Office.

STATE OF MINNESOTA, County of Ramsey, ss.
 Office of the Register of Deeds.
 This is to certify that the within instrument was filed for record in this office at St. Paul, on the 18th day of April, A. D. 1913, at 11:25 o'clock A. M., and that the same was duly recorded in Book 8 of New State Records at _____ Register of Deeds.

CITY TREASURER'S OFFICE, ST. PAUL, MINN.
 APR 18 1913
 Assessment PAID
 S. A. FARNSWORTH, City Treas.
 By: [Signature]

I HEREBY CERTIFY TO HAVING SURVEYED AND PLATTED THE PROPERTY AS DESCRIBED ON THIS MAP AS "J.M. FINNEY'S REARRANGEMENT" AND HAVE PLACED IRON MONUMENTS AT THE CORNERS OF EACH AND EVERY BLOCK AS SHOWN ON THIS MAP, AND THE SAME IS CORRECT.

[Signature]
 SURVEYOR

STATE OF MINNESOTA } ON THIS 18th DAY OF February A.D. 1913 PERSONALLY AP-
 COUNTY OF RAMSEY } PEARED BEFORE THE UNDERSIGNED F. J. ARMSTRONG TO ME
 WELL KNOWN, AND ACKNOWLEDGED THAT HE EXECUTED THE FOREGOING CERTI-
 FICATE AS HIS OWN FREE ACT AND DEED.

[Signature]
 NOTARY PUBLIC
 RAMSEY CO. MINN.

THIS IS TO CERTIFY THAT JOHN M. FINNEY AND LAURA H. FINNEY, HIS WIFE, PROPRIETORS OF LOTS 19-20 AND THE EASTLY 20 FT. OF LOT 18 BLOCK 11 COLLEGE PLACE, WEST DIVISION, RAMSEY CO. MINN. HAVE CAUSED THE SAME TO BE SURVEYED AND PLATTED, AND HEREAFTER KNOWN AS "J.M. FINNEY'S REARRANGEMENT" AS SHOWN BY THIS PLAT AND HEREBY DEDICATE TO THE PUBLIC, AND FOR THE PUBLIC USE FOREVER, ALL THE STREETS, AVENUES AND ALLEYS AS HEREIN INDICATED.

WITNESS OUR HANDS AND SEALS THIS 18th DAY OF February A.D. 1913
 IN PRESENCE OF
 [Signatures]
 John M. Finney
 Laura H. Finney

STATE OF MINNESOTA } ON THIS 18th DAY OF February A.D. 1913 PERSONALLY CAME
 COUNTY OF RAMSEY } BEFORE ME, THE UNDERSIGNED, JOHN M. FINNEY AND LAURA H. FINNEY, HIS WIFE,
 TO ME WELL KNOWN, AND THEY ACKNOWLEDGED THAT THEY EXECUTED THE FORE-
 GOING CERTIFICATE AS THEIR OWN FREE ACT AND DEED.

[Signature]
 NOTARY PUBLIC
 RAMSEY CO. MINN.

ACCEPTED AND APPROVED THIS 1st DAY OF April - A.D. 1913
 [Signatures]
 PLAT COMMISSIONERS.
 O. Clauson - CITY ENGINEER
 ACCEPTED BY THE ASSEMBLY - April 3rd - 1913
 ACCEPTED BY THE BOARD OF ALDERMEN - April 1st - 1913
 APPROVED - April 7th - 1913
 [Signature]
 CITY CLERK

I HEREBY ASSENT TO THE PLATTING OF THE PROPERTY HEREIN DESCRIBED AS "J.M. FINNEY'S REARRANGEMENT" WITNESS MY HAND AND SEAL THIS 18th DAY OF February A.D. 1913
 IN PRESENCE OF
 [Signatures]
 MORTGAGEE.

TAXES PAID AND TRANSFER ENTERED
 APR 18 1913
 GEO. JAMES COUNTY AUDITOR
 BY: [Signature] DEPUTY

Taxes for the year 1912 on the lands described within PAID
 APR 18 1913
 FRANK J. OBST, Treasurer
 RAMSEY COUNTY, MINN.