


MACALESTER VILLAS

Scale 1" to 100'

o Indicates Iron

T. Milton Fowble
Surveyor

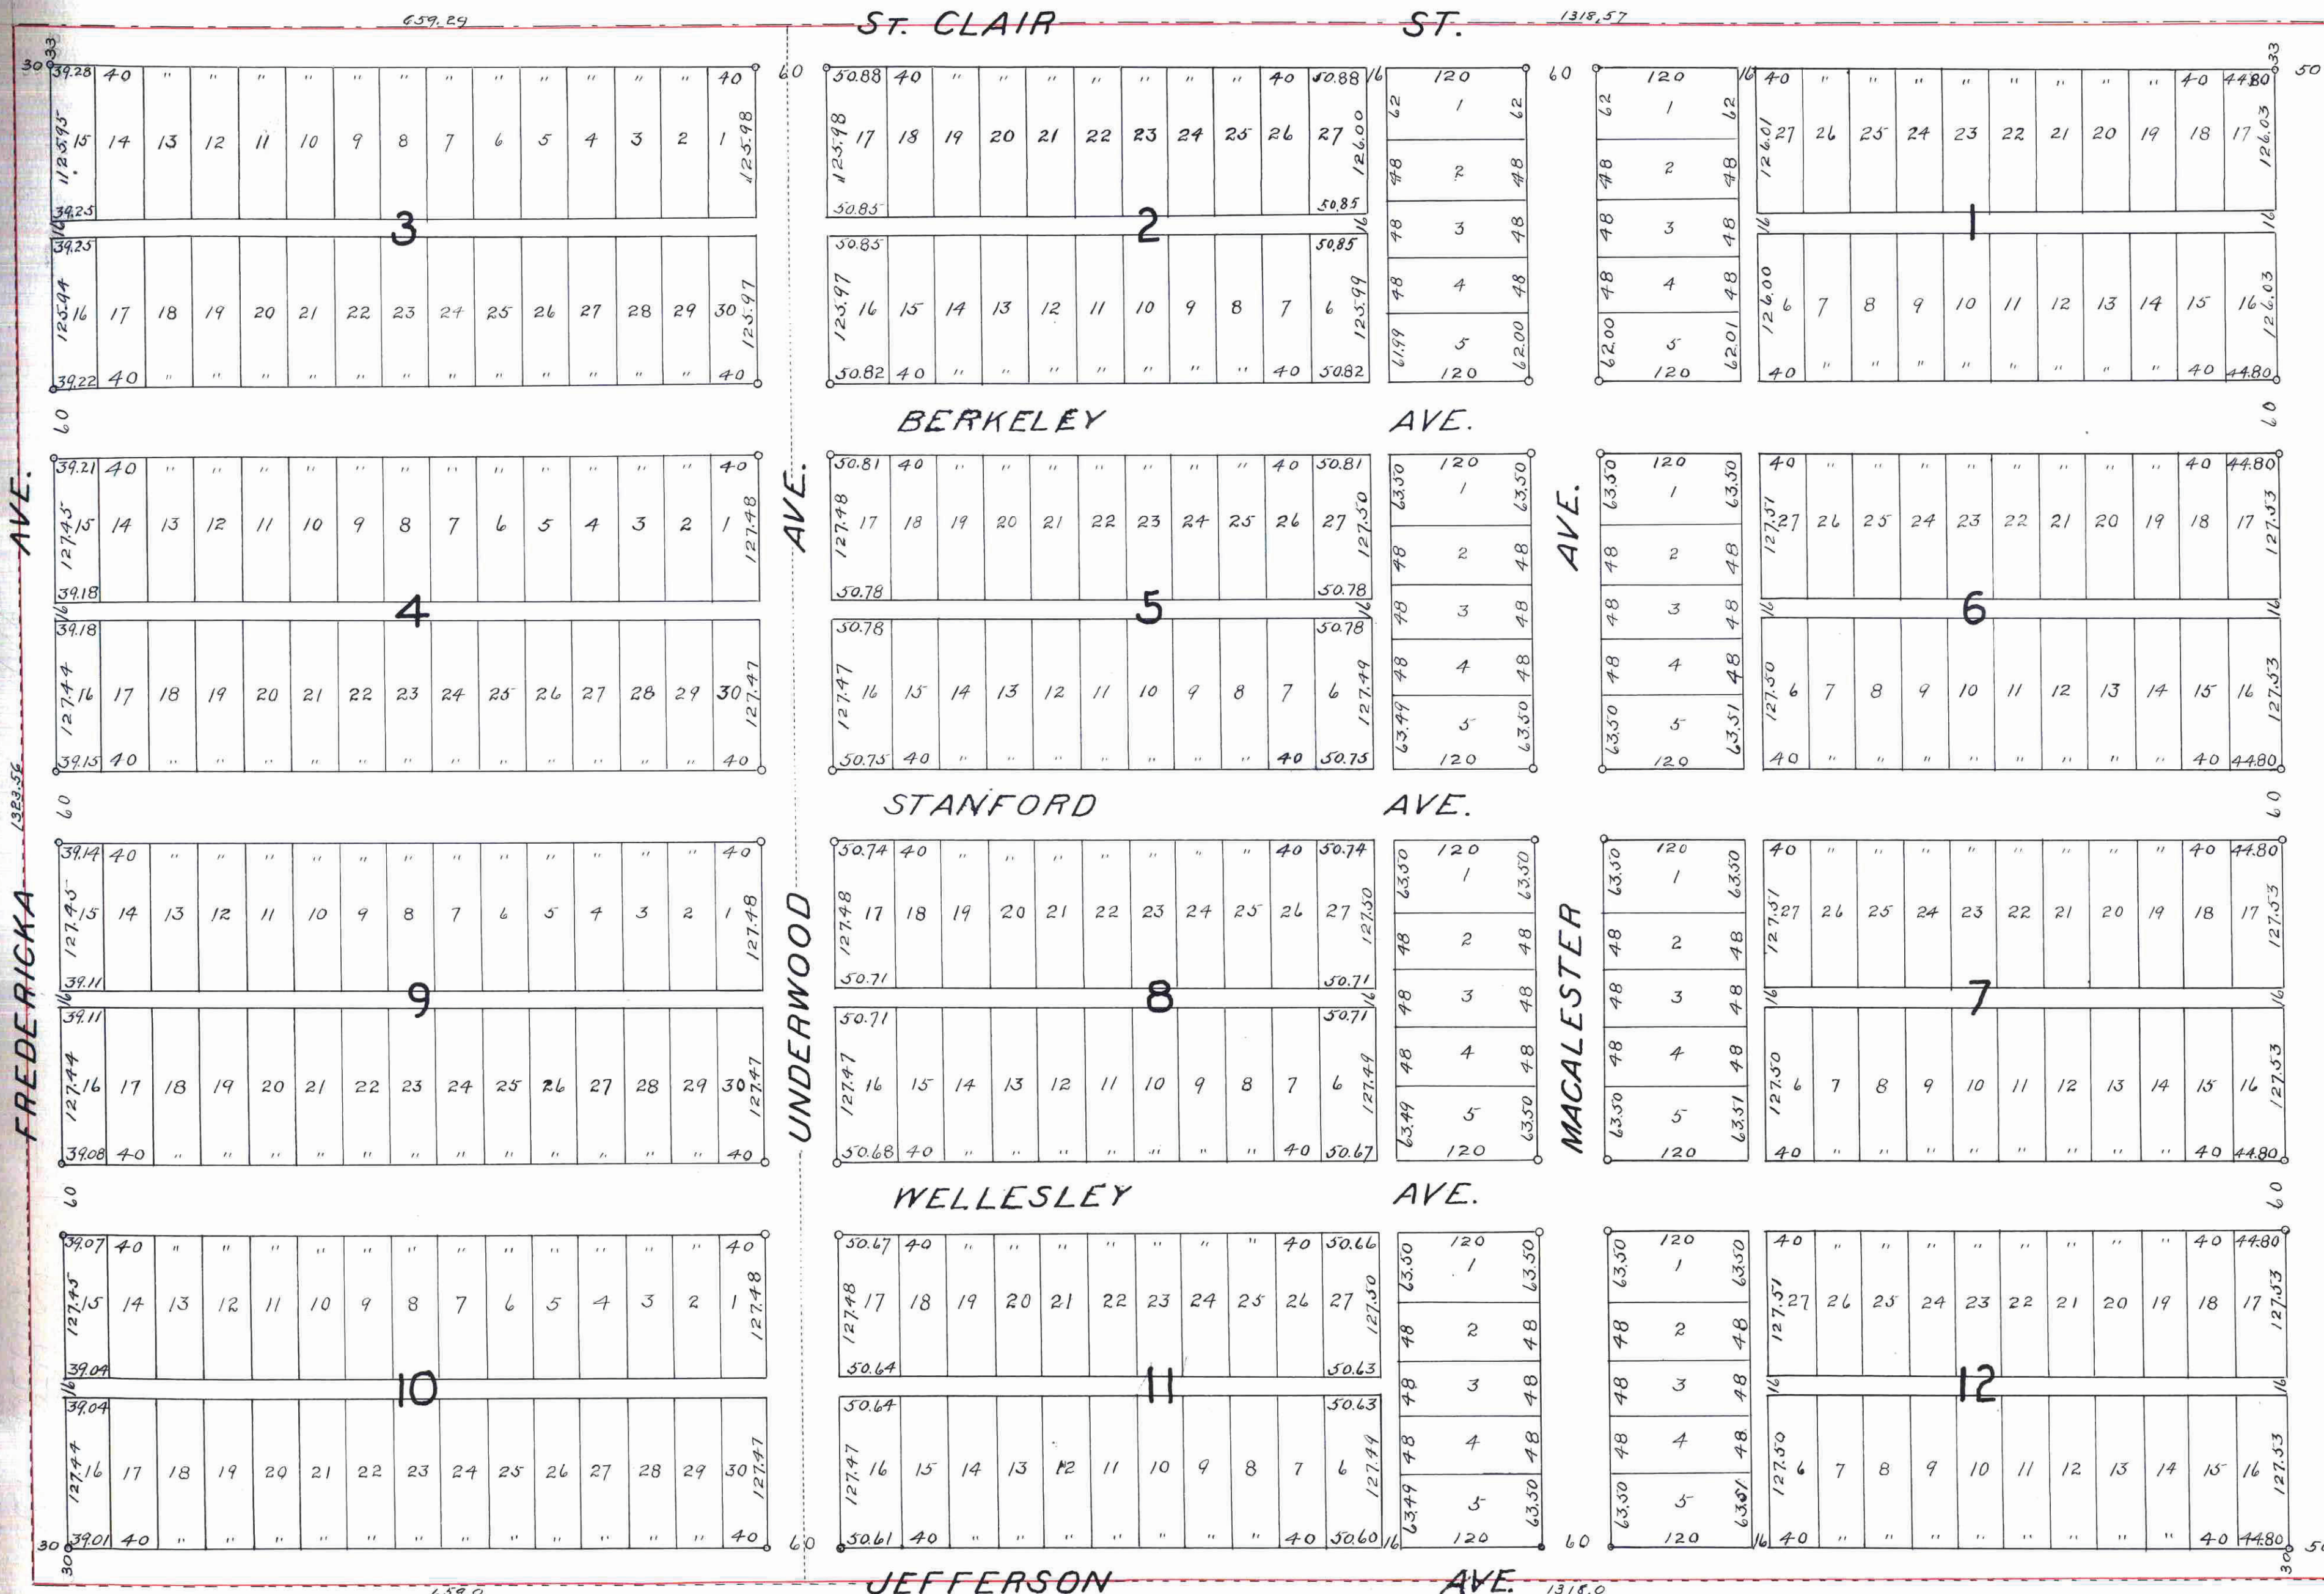

13152

I hereby certify to having surveyed and platted the property as described on this plat as MACALESTER VILLAS, and have placed iron monuments as shown hereon, and the same is correct.

State of Minnesota }
County of Ramsey }
On this 24th day of April A.D. 1913 personally appeared before me, the undersigned, T. Milton Fowble, to me well known, and acknowledged that he executed the foregoing certificate as his free act and deed.

William S. White
Notary Public, Ramsey Co. Minn.
My commission expires Jan. 4, 1914.

This is to certify that THE DEFIEL REALTY COMPANY, a corporation organized under the laws of the State of Minnesota, owner of the NE 1/4 of the NE 1/4 and the E 1/2 of the NW 1/4 of the NE 1/4, all in Section 9 T. 28 N. R. 23 W. Ramsey County, Minnesota, has caused the same to be surveyed and platted and hereafter known as MACALESTER VILLAS, as shown by this plat, and hereby dedicates to the public, for public use for ever, all the streets, avenues and alleys as hereon indicated.

Witness our hands and the corporate seal of the abovenamed corporation this 7th day of May A.D. 1913.

In presence of
H. Miller
L. Selig

The Defiel Realty Company
By *Henry D. Defiel* President
Bernard Zimmermann Secretary

State of Minnesota }
County of Ramsey }
On this 7th day of May A.D. 1913 personally appeared before me Henry D. Defiel and Bernard Zimmermann, to me well known, who, being duly sworn, did say, each for himself, that Henry D. Defiel is the president and Bernard Zimmermann is the Secretary of The Defiel Realty Company, a corporation, that the seal affixed to the foregoing instrument is the corporate seal of said corporation, and that said instrument was signed and sealed in behalf of said corporation by authority of its Board of Directors; and the said Henry D. Defiel and Bernard Zimmermann acknowledged said instrument to be the free act and deed of said corporation.

Henry H. Miller
Notary Public, Ramsey Co. Minn.
My commission expires Dec. 16, 1914.

Accepted and approved this 15th day of May A.D. 1913

George E. Reeves
Charles H. Johnson
James J. Jordan
O. Claussen.

Plat Commissioners
City Engineer

Accepted by the Assembly May 15th - 1913
" " " Board of Aldermen May 20th - 1913
Approved May 23rd 1913
Geo. J. Redington
City Clerk

Taxes for the year 1912 on the lands described within PAID
JUN 2 - 1913
FRANK J. OBST, Treasurer
RAMSEY COUNTY, MINN.
W. Zimmerman

TAXES PAID
AND GRAVITY LEVIED
JUN 2 1913
Geo. J. Redington

CITY TREASURER'S OFFICE,
ST. PAUL, MINN.
JUN 2 - 1913
Assessment PAID
S. A. FARNSWORTH, City Treas.
G. Schneider

This plat document is an UNOFFICIAL copy of a Subdivision Plat or Registered Land Survey and is made available for information purposes only.

To obtain an official copy please contact the Ramsey County Recorder's Office.

DOCUMENT NUMBER 13150
PAGE 38 OF 40
STATE OF MINNESOTA
County of Ramsey, Minn.
OFFICE OF THE RECORDER OF TITLES
at St. Paul, Minn.
June 13 1913
W. Zimmerman
Recorder of Titles.