


# A. H. STEM'S SUBDIVISION

## RAMSEY CO. MINN.

SCALE 10 FT. PER INCH.

TENTH

ST.

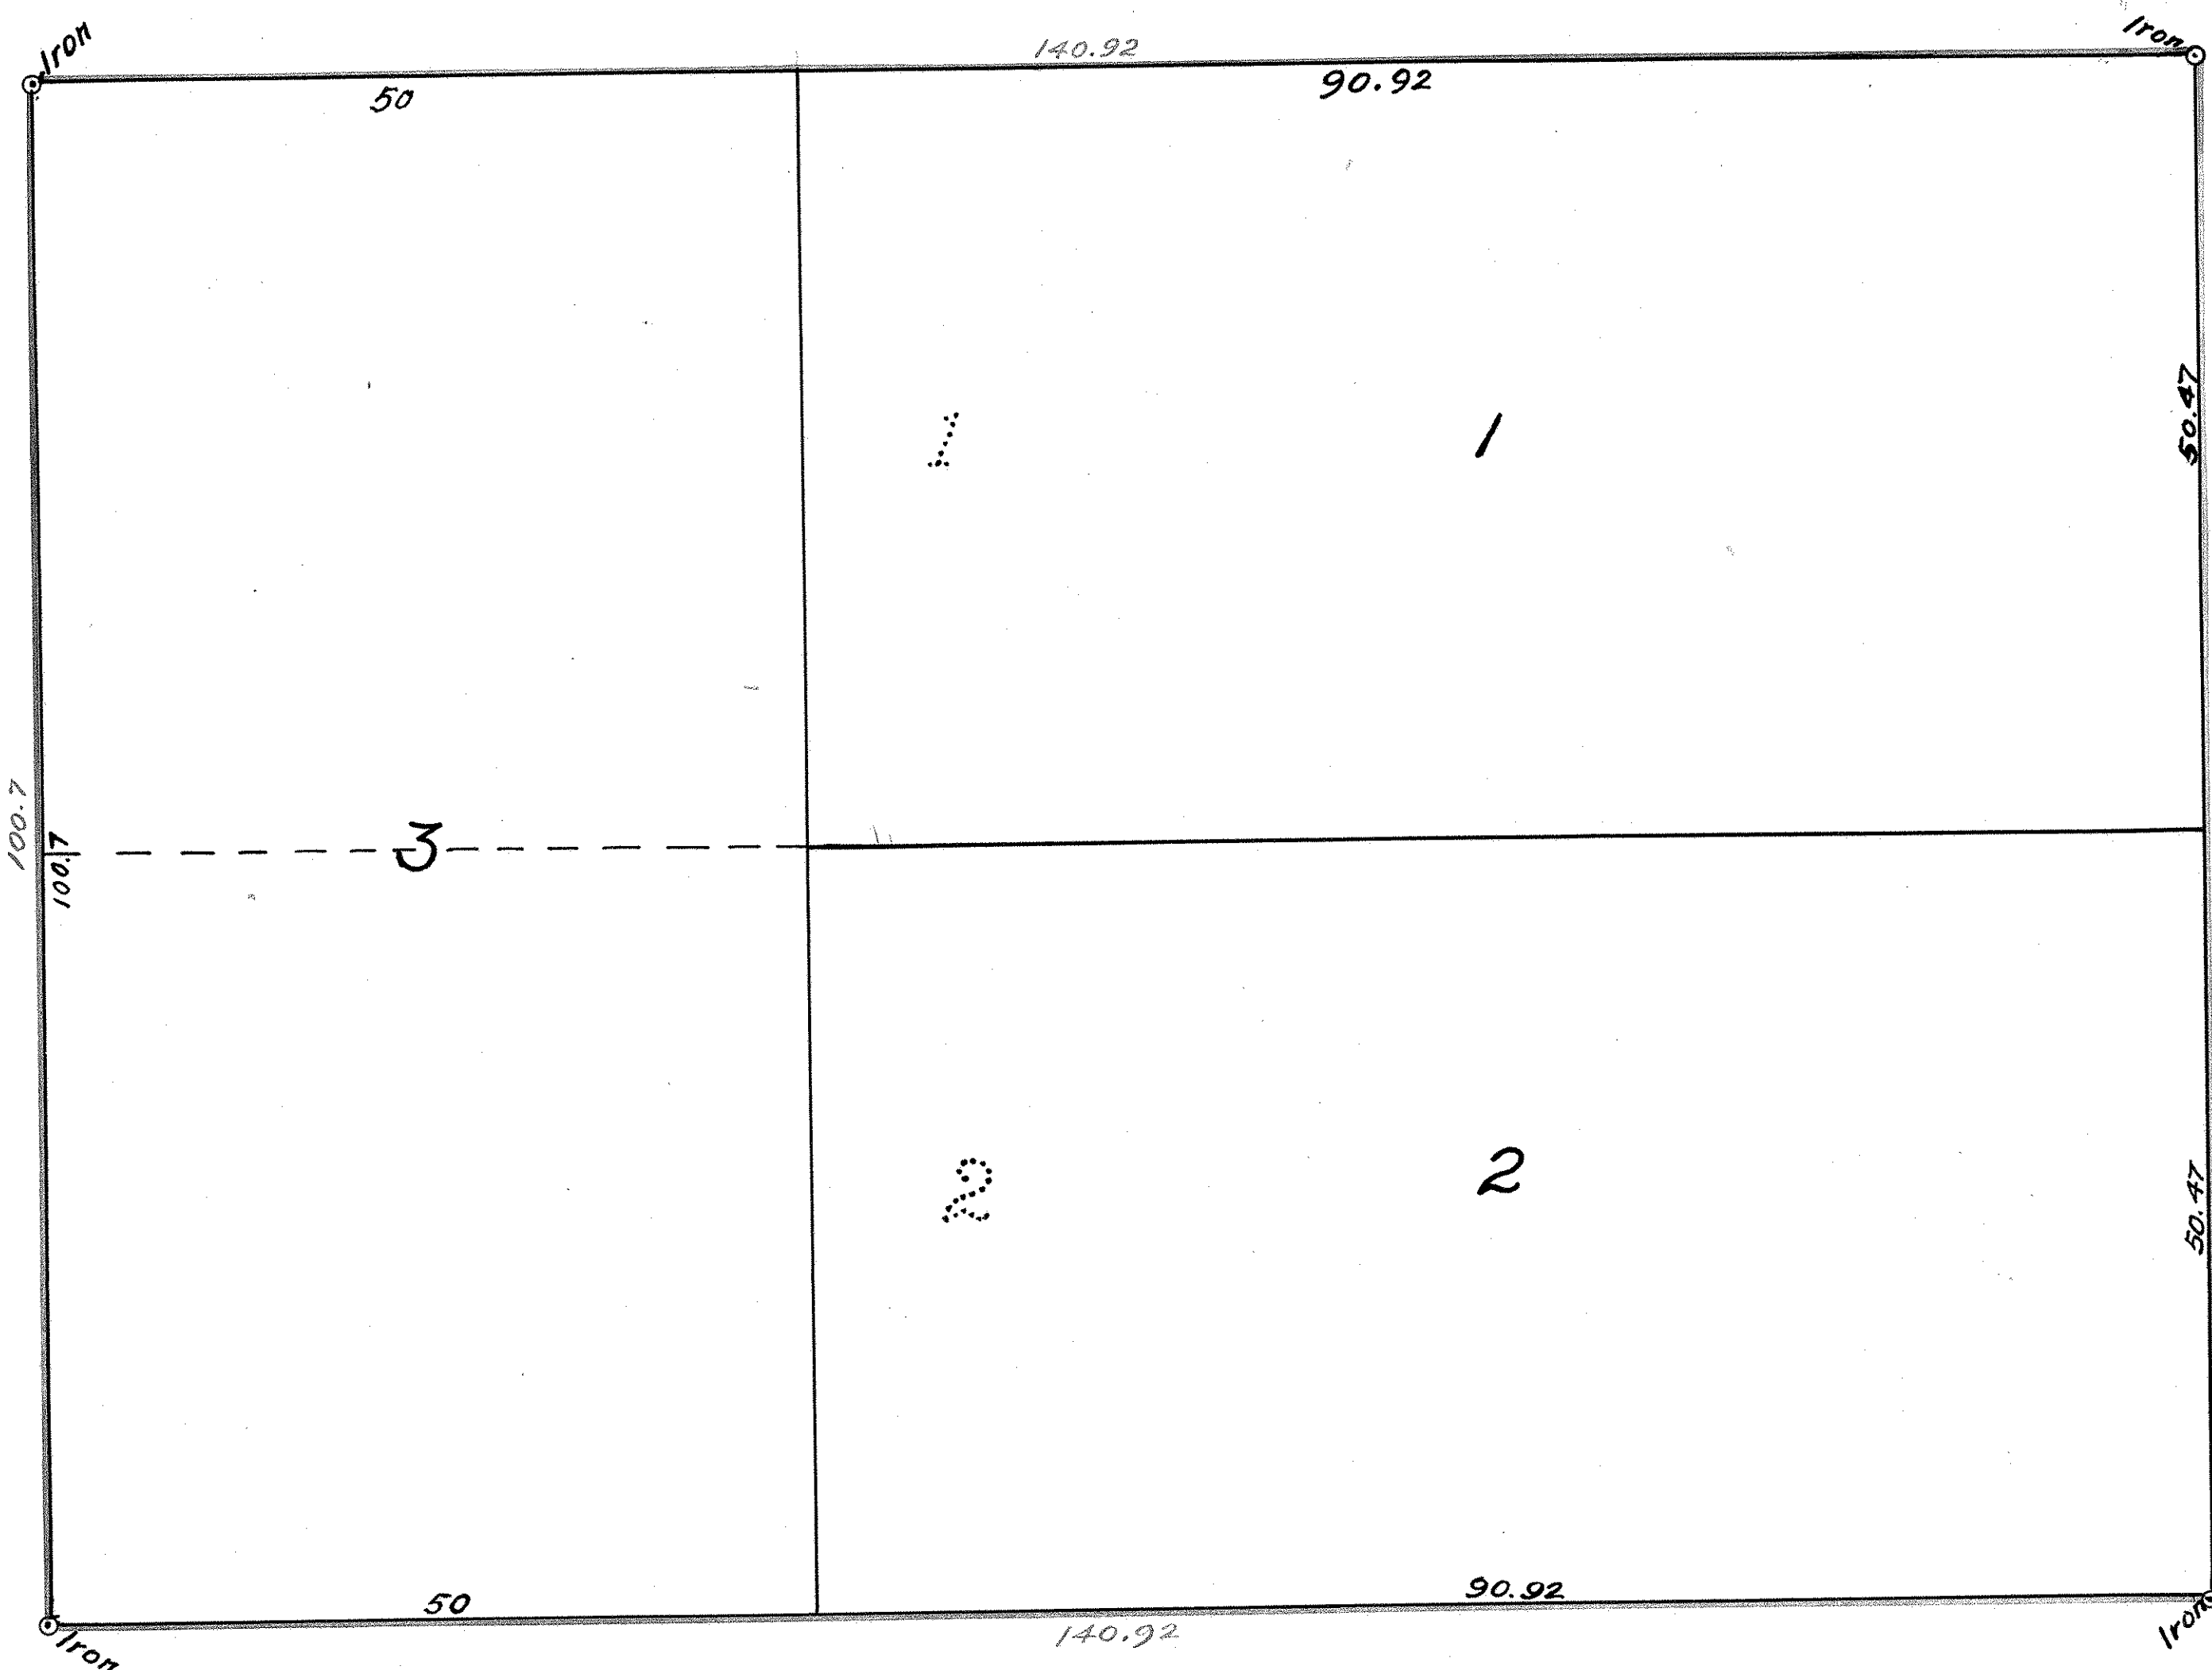

I HEREBY CERTIFY TO HAVING SURVEYED AND PLATTED THE PROPERTY AS DESCRIBED ON THIS MAP AS A. H. STEM'S SUBDIVISION RAMSEY CO. MINN AND HAVE PLACED IRON MONUMENTS AT THE CORNERS OF SAID PROPERTY AS SHOWN ON THIS MAP AND THE SAME IS CORRECT.

*F. J. Antistrong*  
SURVEYOR

STATE OF MINNESOTA, } ON THIS 26<sup>th</sup> DAY OF May A.D. 1913 PERSONALLY  
COUNTY OF RAMSEY. } APPEARED BEFORE THE UNDERSIGNED F. J. ANTISTRONG, TO ME WELL KNOWN  
AND ACKNOWLEDGED THAT HE EXECUTED THE FOREGOING CERTIFICATE AS  
HIS OWN FREE ACT AND DEED.

*M. A. Hansen*  
NOTARY PUBLIC  
RAMSEY CO. MINN.  
My commission expires Aug. 5, 1919

THIS IS TO CERTIFY THAT ALLEN H. STEM AND LUCY K. STEM, HIS WIFE, PROPRIETORS OF LOTS 1 & 2 BLOCK 17 AUERBACH'S REAR PART OF WHITE BEAR, RAMSEY CO. MINN. HAVE CAUSED THE SAME TO BE SURVEYED AND PLATTED, AND HEREAFTER KNOWN AS "A. H. STEM'S SUBDIVISION" RAMSEY CO. MINN. AS SHOWN BY THIS PLAT AND HEREBY DEDICATE TO THE PUBLIC AND FOR THE PUBLIC USE FOREVER ALL THE STREETS AND AVENUES AS HEREIN INDICATED

WITNESS OUR HANDS AND SEALS THIS 20<sup>th</sup> DAY OF May. 1913  
IN PRESENCE OF  
*Deaver Wade Day*  
*Anne G. Rothausen*  
*Deaver Wade Day*  
*Anne G. Rothausen*  
*Allen H. Stem*  
*Lucy K. Stem*

STATE OF MINNESOTA, } ON THIS 20<sup>th</sup> DAY OF May, A.D. 1913.  
COUNTY OF RAMSEY. } PERSONALLY CAME BEFORE ME THE UNDERSIGNED, ALLEN H. STEM AND  
LUCY K. STEM HIS WIFE, TO ME WELL KNOWN AND THEY ACKNOWLEDGED  
THAT THEY EXECUTED THE FOREGOING CERTIFICATE AS THEIR OWN FREE  
ACT AND DEED

*Ethel Larson*  
NOTARY PUBLIC,  
RAMSEY CO. MINN.  
My commission expires March 20 1920.

ACCEPTED AND APPROVED THIS DAY OF AD. 1913

*George H. Hennold*  
*Charles H. Bronson*  
*Jas. W. Jordan* } PLAT COMMISSIONERS

City ENGINEER

ACCEPTED BY THE COUNCIL OF THE VILLAGE OF WHITE BEAR  
RAMSEY CO. MINN. THIS 1<sup>st</sup> DAY OF July

*J. C. Estrand*  
VILLAGE RECORDER

Recorded 07-10-1913  
A442435

Abstract # 442435