


OTTAWA ADDITION

Scale 1" to 30'

◦ Indicates Iron

Jens Pedersen
Surveyor

BAKER ST.

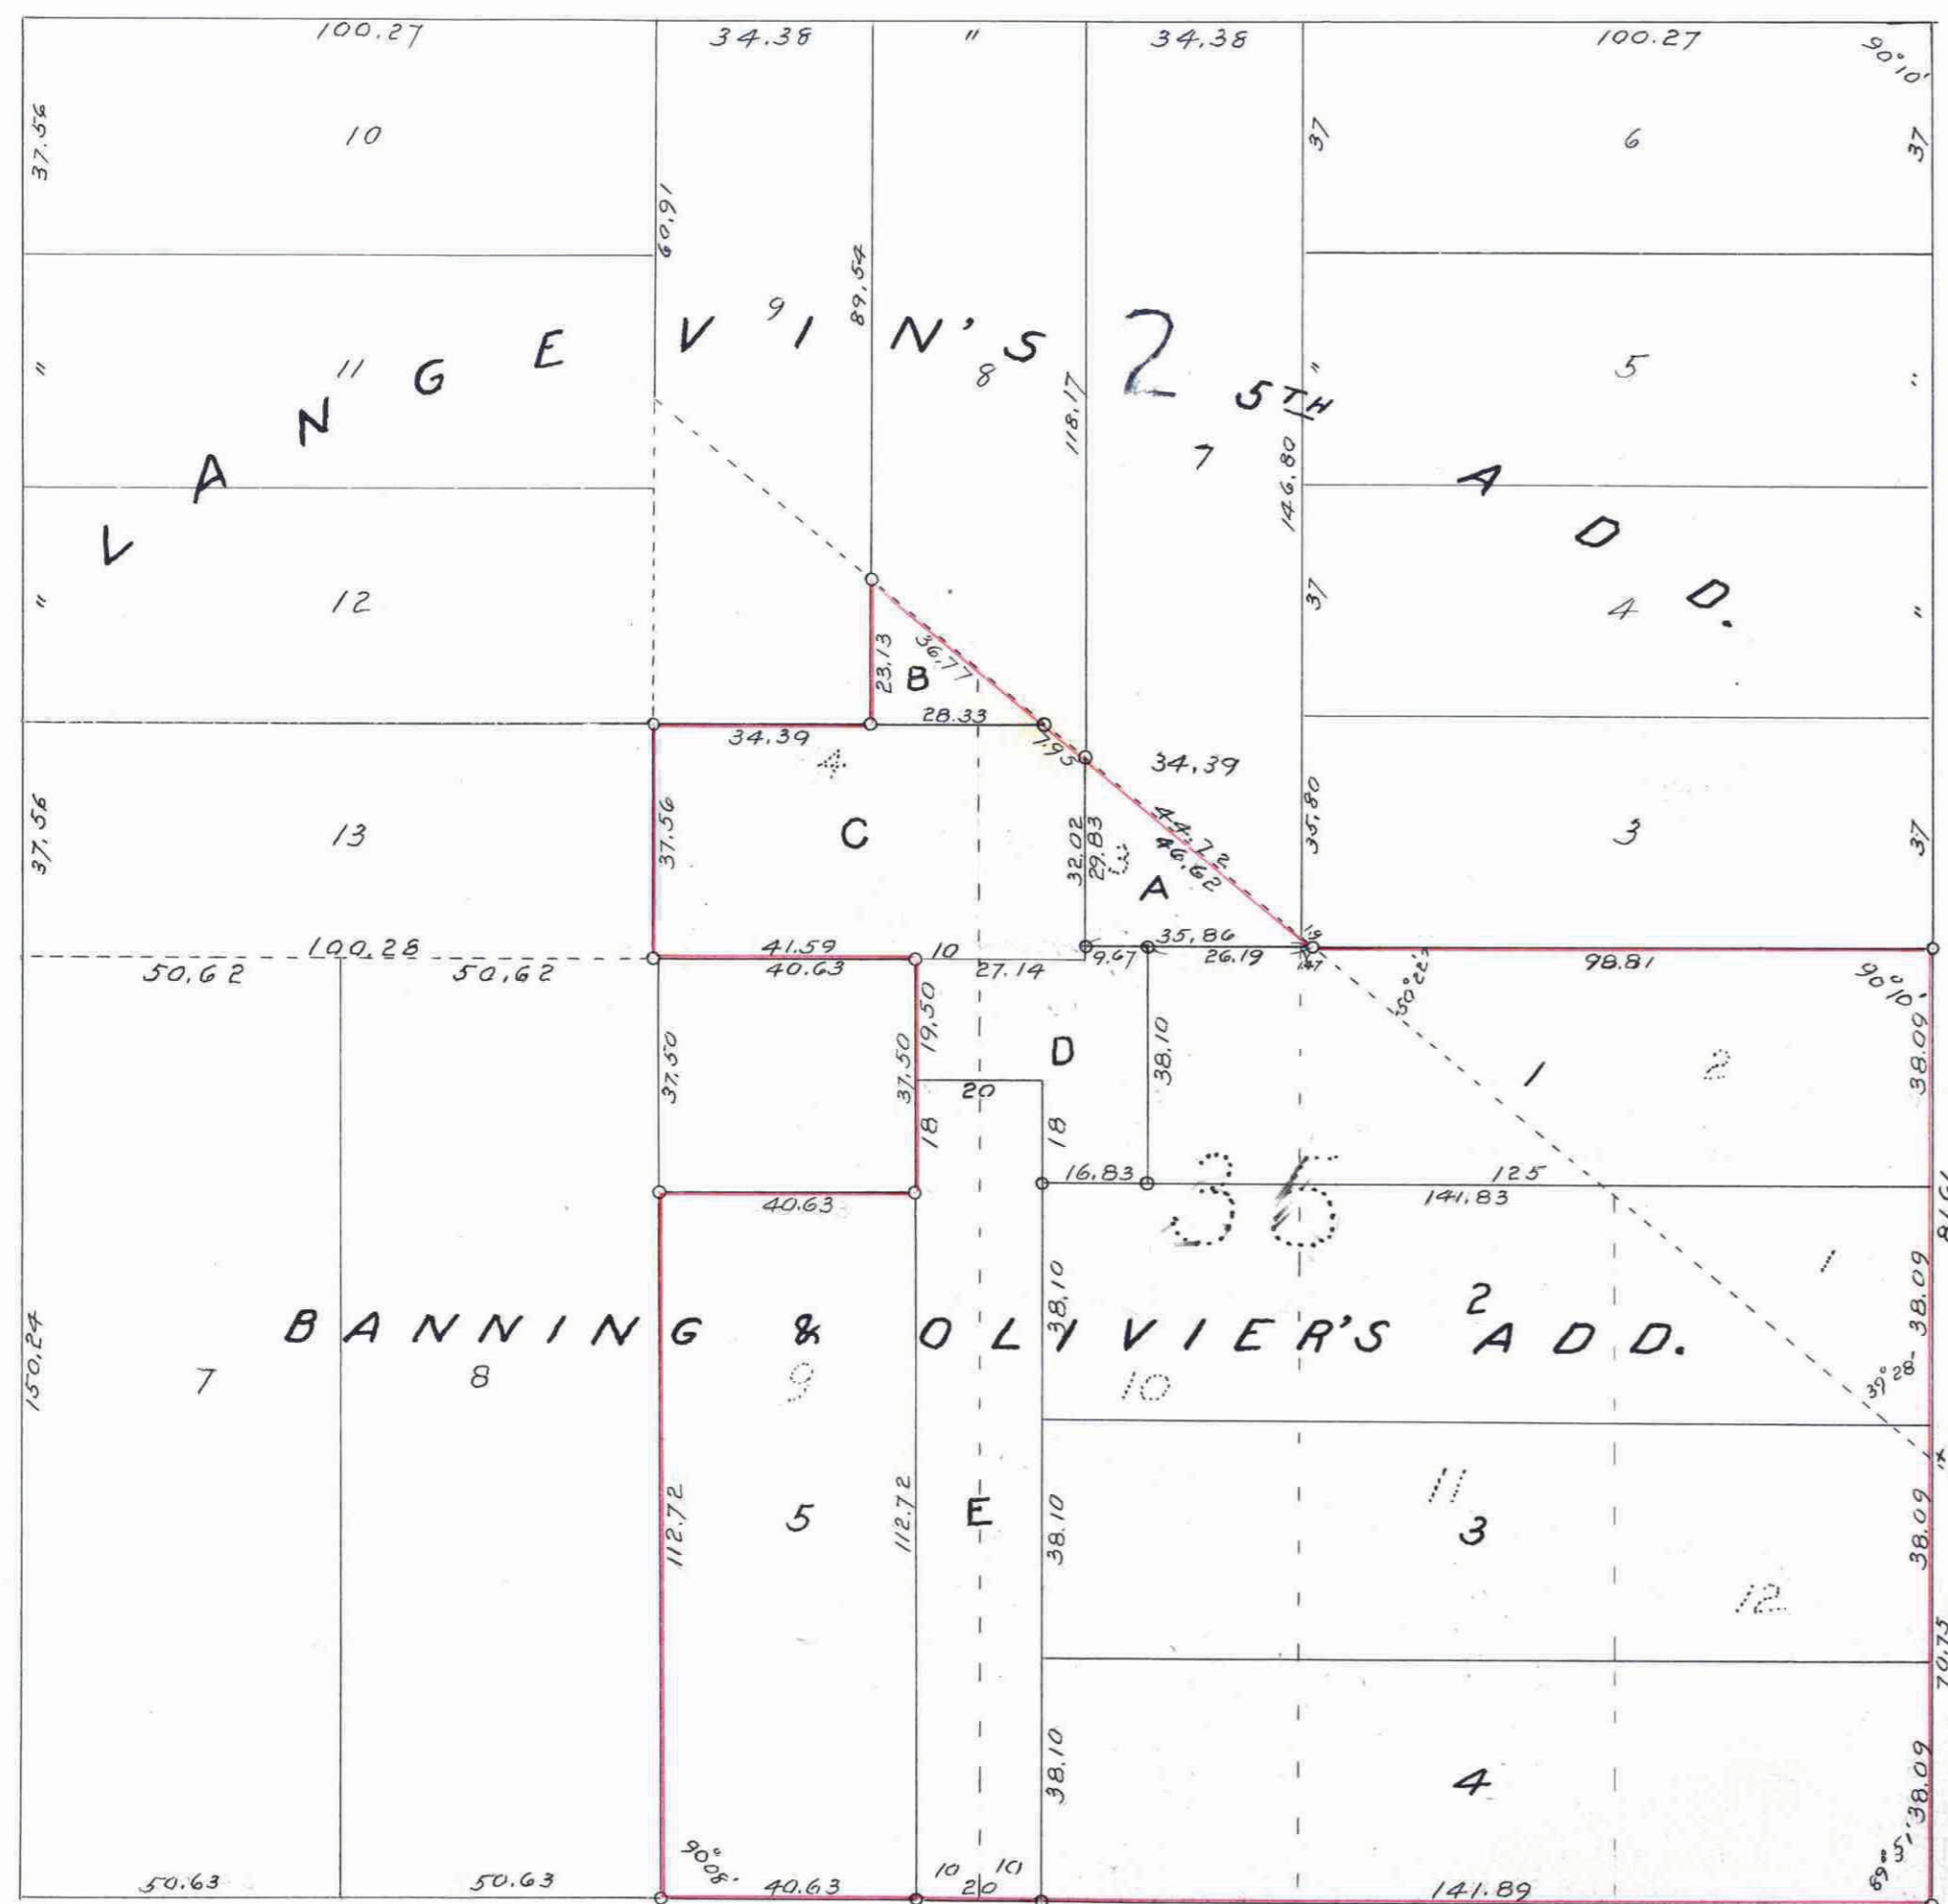

MORTON ST.

This plat document is an UNOFFICIAL copy of a Subdivision Plat or Registered Land Survey and is made available for information purposes only.

To obtain an official copy please contact the Ramsey County Recorder's Office.



I hereby certify that having surveyed and platted the property as described on this map as OTTAWA ADDITION and have placed iron monuments as shown, and the same is correct

Jens Pedersen
Surveyor

State of Minnesota
County of Ramsey

On this 19 day of JUNE A.D. 1913 personally appeared before me, the undersigned, Jens Pedersen, to me well known, and acknowledged that he executed the foregoing certificate as his free act and deed.

Lloyd Peabody
Notary Public, Ramsey Co. Minn.
My commission expires
Nov. 14, 1913.

This is to certify that Edward Haberman, unmarried, proprietor of the following described property, beginning at the southeast corner of Block 35 Banning and Olivier's Addition, thence North, on the west line of Ottawa Avenue, 132.36 feet to the northeast corner of Lot 2 Block 2 Langevin's 5th Addition, thence West, on north line of said Lot 2, 98.81 feet to the addition line between the above named additions, thence Northwest, on said addition line, 91.34 feet to the west line of Lot 8 Block 2 Langevin's 5th Addition, at a point 89.54 feet South of Baker St., thence South, on said lot line produced, 23.13 feet to the south line of Lot 12 of the same block produced East 34.39 feet, thence West, on said produced line, 34.39 feet to the northeast corner of Lot 13 of said Block 2, thence South, an east line of said lot 13, 37.56 feet to the southeast corner thereof, thence East, on the north line of Lots 8 and 9 Block 35 Banning & Olivier's Addition, 41.59 feet, thence South, parallel to and 10 feet West of the east line of said Lot 9, 37.50 feet, thence West, parallel to the north line of said lot, 40.63 feet to the west line of said lot, thence South, on said west line, 112.72 feet to north line of Morton St., thence East, on said north line, 202.52 feet to place of beginning; has caused the same to be surveyed and platted and hereafter known as OTTAWA ADDITION,

Witness my hand and seal this 13 day of JUNE A.D. 1913

In presence of
Lloyd Peabody
Jens Pedersen

Edward Haberman

State of Minnesota
County of Ramsey

On this 13 day of JUNE A.D. 1913 personally appeared before me, the undersigned, Edward Haberman, to me well known, and acknowledged that he executed the foregoing instrument as his free act and deed.

Lloyd Peabody
Notary Public, Ramsey Co. Minn.
My commission expires
Nov. 14, 1913.

Accepted and approved this 13th day of July A.D. 1913
George H. Kervel
Charles H. Johnson
James Jordan
O. Clausen } Plat Commissioners

Accepted by the Assembly JULY 17-1913
" " " Board of Aldermen JULY 15-1913
Approved JULY 23-1913
R. Hoffman
City Clerk

CITY TREASURER'S OFFICE,
ST. PAUL, MINN.
JUL 20 1913
Assessment PAID
S. A. FISHER & CO. 1913
By C. Schneider

TAXES PAID
AND TRANSFER ENTERED
JUL 29 1913
GEO. TRIES, Co. Auditor,
By J. J. Quinn

DOCUMENT NUMBER 13633

CERTIFICATE NUMBER 14806
BOOK 39 PAGE 284
STATE OF MINNESOTA
County of Ramsey
OFFICE OF THE REGISTRAR OF TITLES
This is to certify that the above instrument was filed in the office of the Registrar of Titles of the State of Minnesota on the 17th day of July A. D. 1913
M. J. Quinn
Registrar of Titles

Taxes for the year 1912 on the lands described within PAID
JUL 29 1913
FRANK J. O'SI, Treasurer
RAMSEY COUNTY, MINN.
By J. J. Quinn

13633

CHEROKEE AVE.

OTTAWA AVE.