


# H.W. GRUBE'S SUBD'N

## of Block 97

### LYMAN DAYTON'S ADD.

TO  
ST. PAUL

60 DAWSON ST. 60

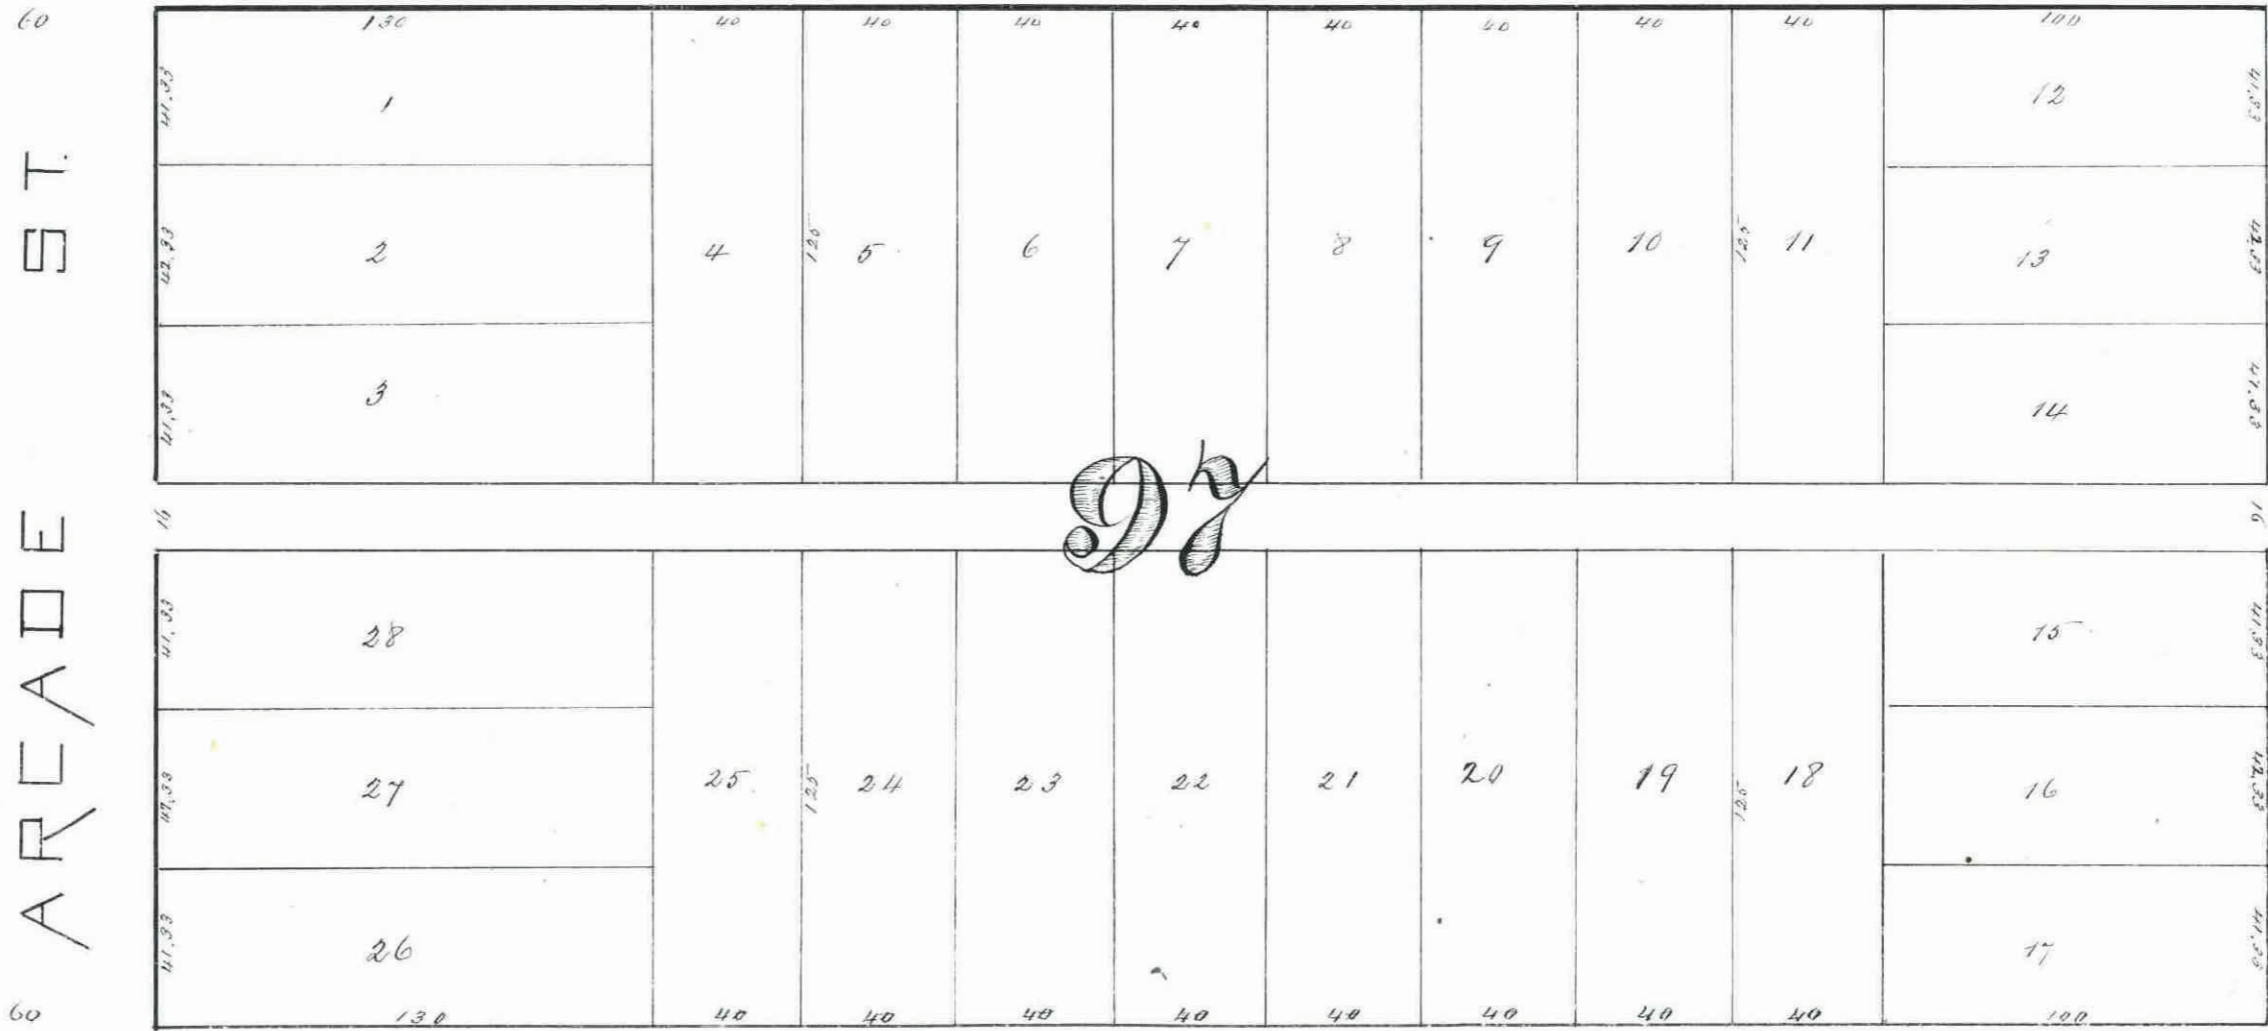

60 FRANCES ST. 60

MENOTA ST.

This plat document is an UNOFFICIAL copy of a Subdivision Plat or Registered Land Survey and is made available for information purposes only.



To obtain an official copy please contact the Ramsey County Recorder's Office.

*St Paul Minn. March 27<sup>th</sup> 1877*  
I, hereby certify that this is a correct plat of H. W. Grube's Subdivision of Block 97 Lyman Dayton's Addition to St Paul as surveyed by me

*H. W. Morris*  
Surveyor

I certify that this plat of H. W. Grube's Subd<sup>n</sup> of Block 97 Lyman Dayton's Addition to St Paul was accepted by the Common Council on the 5<sup>th</sup> day of April A.D. 1877

*St Paul April 5<sup>th</sup> 1877*  
*M. J. Connor*  
City Clerk

Office of County Auditor  
Ramsey County Minnesota  
I have paid and transfer made this 9<sup>th</sup> day of April A.D. 1877.

*S. Lee Davis*  
County Auditor

*for O. C. Oliver, Deputy*

Office of Register of Deeds  
Ramsey County Minn. I hereby certify that the within plat was filed in this office for record on the 30<sup>th</sup> day of April A.D. 1877 at 11 o'clock A.M. and duly recorded in Book "No" of Town plats fol. 23.

*Alex Johnston*  
Register of Deeds.

State of Minnesota  
County of Ramsey  
I, H. W. Grube, proprietor of Grube's Subdivision of Block 97 Lyman Dayton's Addition to St Paul do hereby certify that I caused the same to be subdivided as represented hereon, to the end that the same may be recorded as the law directs, and I hereby dedicate to the use and benefit of the respective owners in said Subdivision, the alley represented on this map  
Witness my hand and seal this 28<sup>th</sup> day of March A.D. 1877  
Executed in presence of  
*Henry W. Kolbe* }  
*Alex Johnston* }

*H. W. Grube* Seal

State of Minnesota  
County of Ramsey  
On this 28<sup>th</sup> day of March A.D. 1877 personally came before me H. W. Grube to me well known as the same person described in and who executed the foregoing certificate and he acknowledged that he executed the same freely and voluntarily for the uses and purposes therein expressed.

*H. W. Kiehn*  
Notary Public  
Ramsey Co  
Minnesota

CITY TREASURER'S OFFICE,  
ST. PAUL, MINNESOTA.  
APR 5 1877  
1895886-F-118 P.M.D.  
*W. H. Beck* City Treas.