


GOTTSCHALL'S REARRANGEMENT.

SCALE: 1 INCH TO 20 FEET.

o INDICATES IRON MONUMENT

P. R. GODFREY, SURVEYOR.

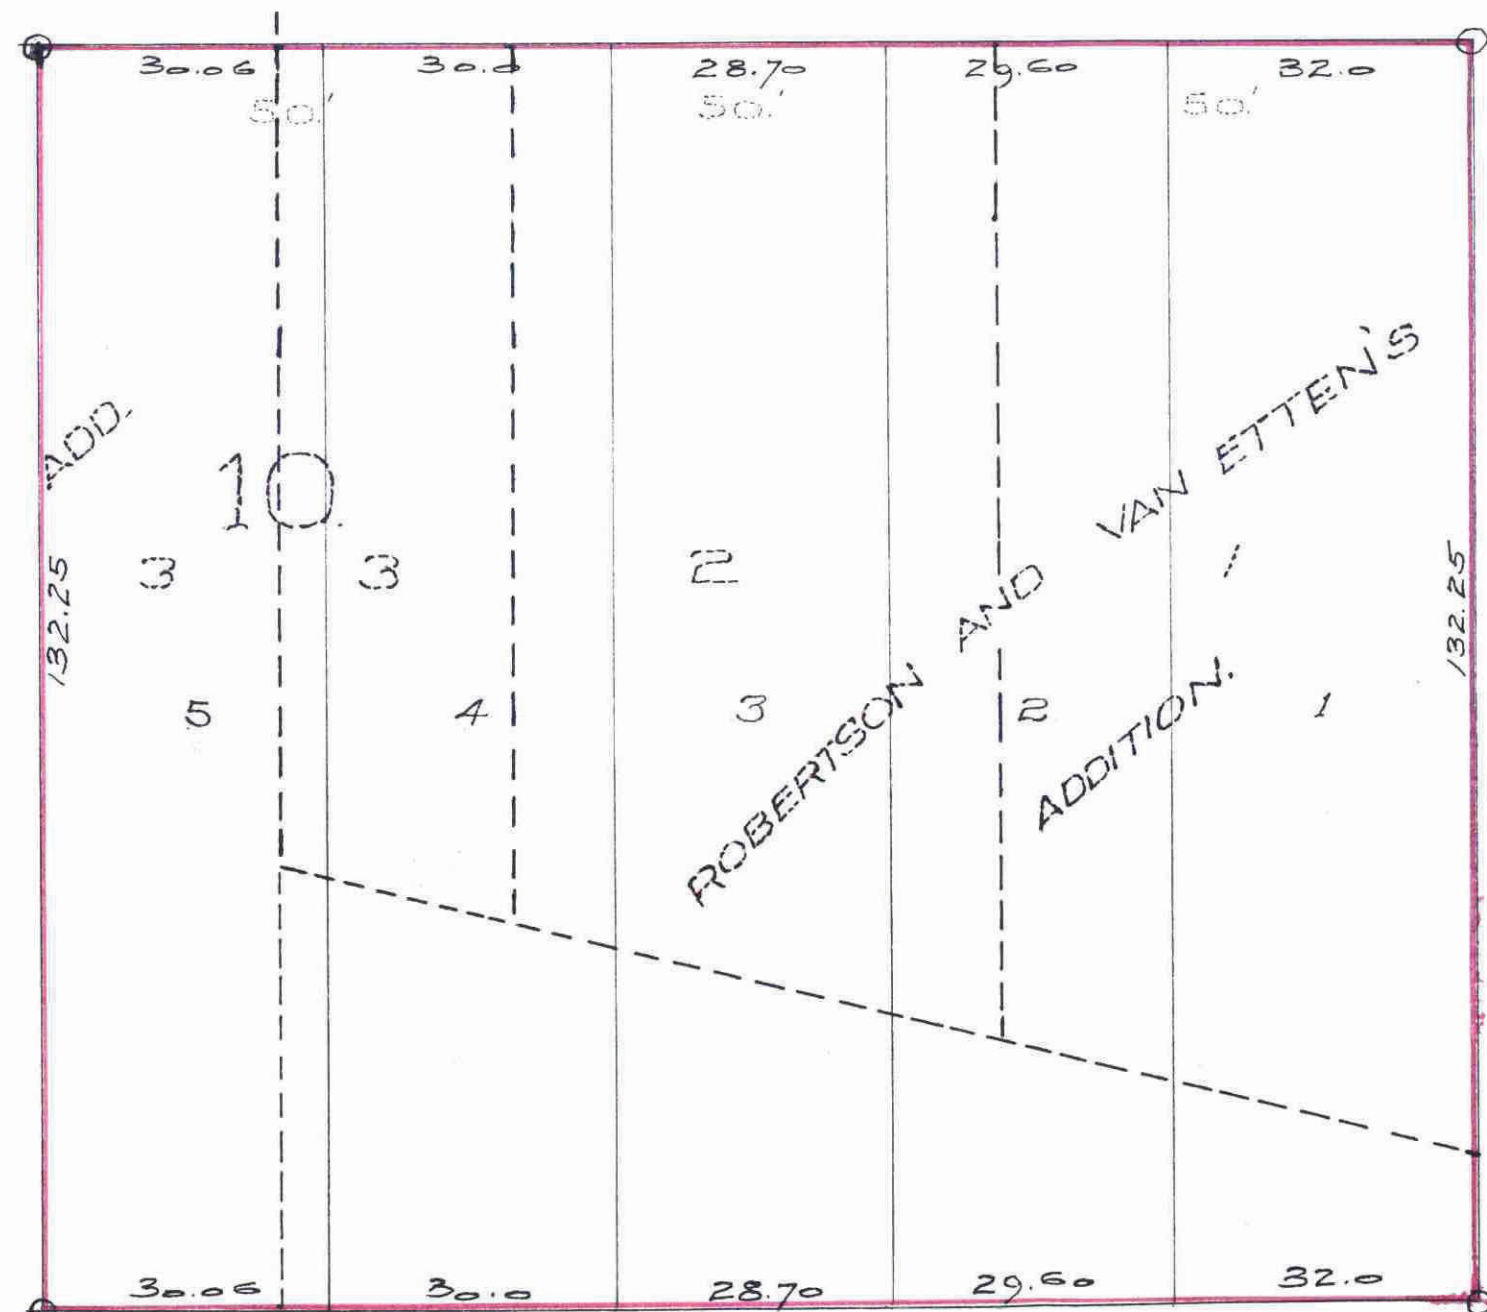

I hereby certify to having surveyed and platted the property described on this map as Gottschall's Rearrangement and have placed iron monuments as shown hereon, and the same is correct.

State of Minnesota } s.s.
 County of Ramsey }
 On this 2nd day of Aug. A.D. 1913,
 personally appeared before me, the undersigned P. R. Godfrey to me well known, and acknowledged that he executed the foregoing certificate as his free act and deed.

Robert P. Godfrey, Surveyor.

W. P. Moore
 Notary Public, Ramsey Co., Minn.
 My Commission expires Oct. 29, 1919

This is to certify that Louis A. Gottschall, widower, and Jennie N. Cardozo and Phineas N. Cardozo her husband owners of the following described property, Lots one (1) two (2) and three (3) Block ten (10) Robertson & Van Etten's Addition to the City of St. Paul, according to the recorded plat thereof on file and of record in the office of the Register of Deeds in and for said Ramsey County, Minn. and that strip of land lying between the south line of said lots 1-2 & 3, and the north line of Charles St. in the City of St. Paul, and Lot 3, Block 10 Warren & Rice's Addition to the City of St. Paul according to the recorded plat thereof on file and of record in the office of the Register of Deeds in and for said Ramsey County Minnesota, have caused the same to be surveyed and platted and hereafter known as Gottschall's Rearrangement, as shown by this plat.

In presence of
 W. P. Moore
 Justice of Peace

Louis A. Gottschall
 Jennie N. Cardozo
 Phineas N. Cardozo

State of Minnesota } s.s.
 County of Ramsey }

On this 2nd day of Aug. A.D. 1913, personally appeared before me the undersigned, Louis A. Gottschall, widower and Jennie N. Cardozo and Phineas N. Cardozo her husband to me well known and acknowledged that they executed the foregoing instrument as their free act and deed.

W. P. Moore
 Notary Public, Ramsey Co., Minn.
 My Commission expires Oct. 29, 1919

Accepted and approved this 4th day of August A.D. 1913
 George W. Kenner
 Charles H. Brownson
 Jas. W. Jordan
 O. Edousson.

Accepted by the Assembly AUG 7th 1913
 " " " Board of Aldermen AUG 5th 1913
 Approved AUG 14th 1913
 City Engineer.
 City Clerk.

13956

This plat document is an UNOFFICIAL copy of a Subdivision Plat or Registered Land Survey and is made available for information purposes only.
 To obtain an official copy please contact the Ramsey County Recorder's Office.

Taxes for the year 1912 on the lands described within PAID
 AUG 9 5 1913
 FRANK J. OBST, Treas. of Ramsey County, Minn.
 Paid by J. J. J. J.

TAXES PAID AND TRANSFERRED
 AUG 25 1913
 GEO. J. RIES, COUNTY AUDITOR
 BY G. J. J. J. DEPUTY

CITY TREASURER'S OFFICE, ST. PAUL, MINN.
 AUG 25 1913
 Assessment PAID
 S. A. J. J. City Treas.
 By G. J. J. J.

DOCUMENT NUMBER 13956

CERTIFICATE NUMBER 15049
 BOOK 40 PAGE 126
 STATE OF MINNESOTA,
 County of Ramsey, } s.s.
 OFFICE OF THE REGISTRAR OF TITLES
 This is to certify that the within instrument was filed in this office at St. Paul, on the 10th day of Sept. A. D. 1913
 at 10
 Registrar of Titles.
 Deputy.