


PRINCETON PLACE.

Scale: 1 inch to 50 Ft.

o Indicates Iron Monument.

R. R. Godfrey Surveyor.

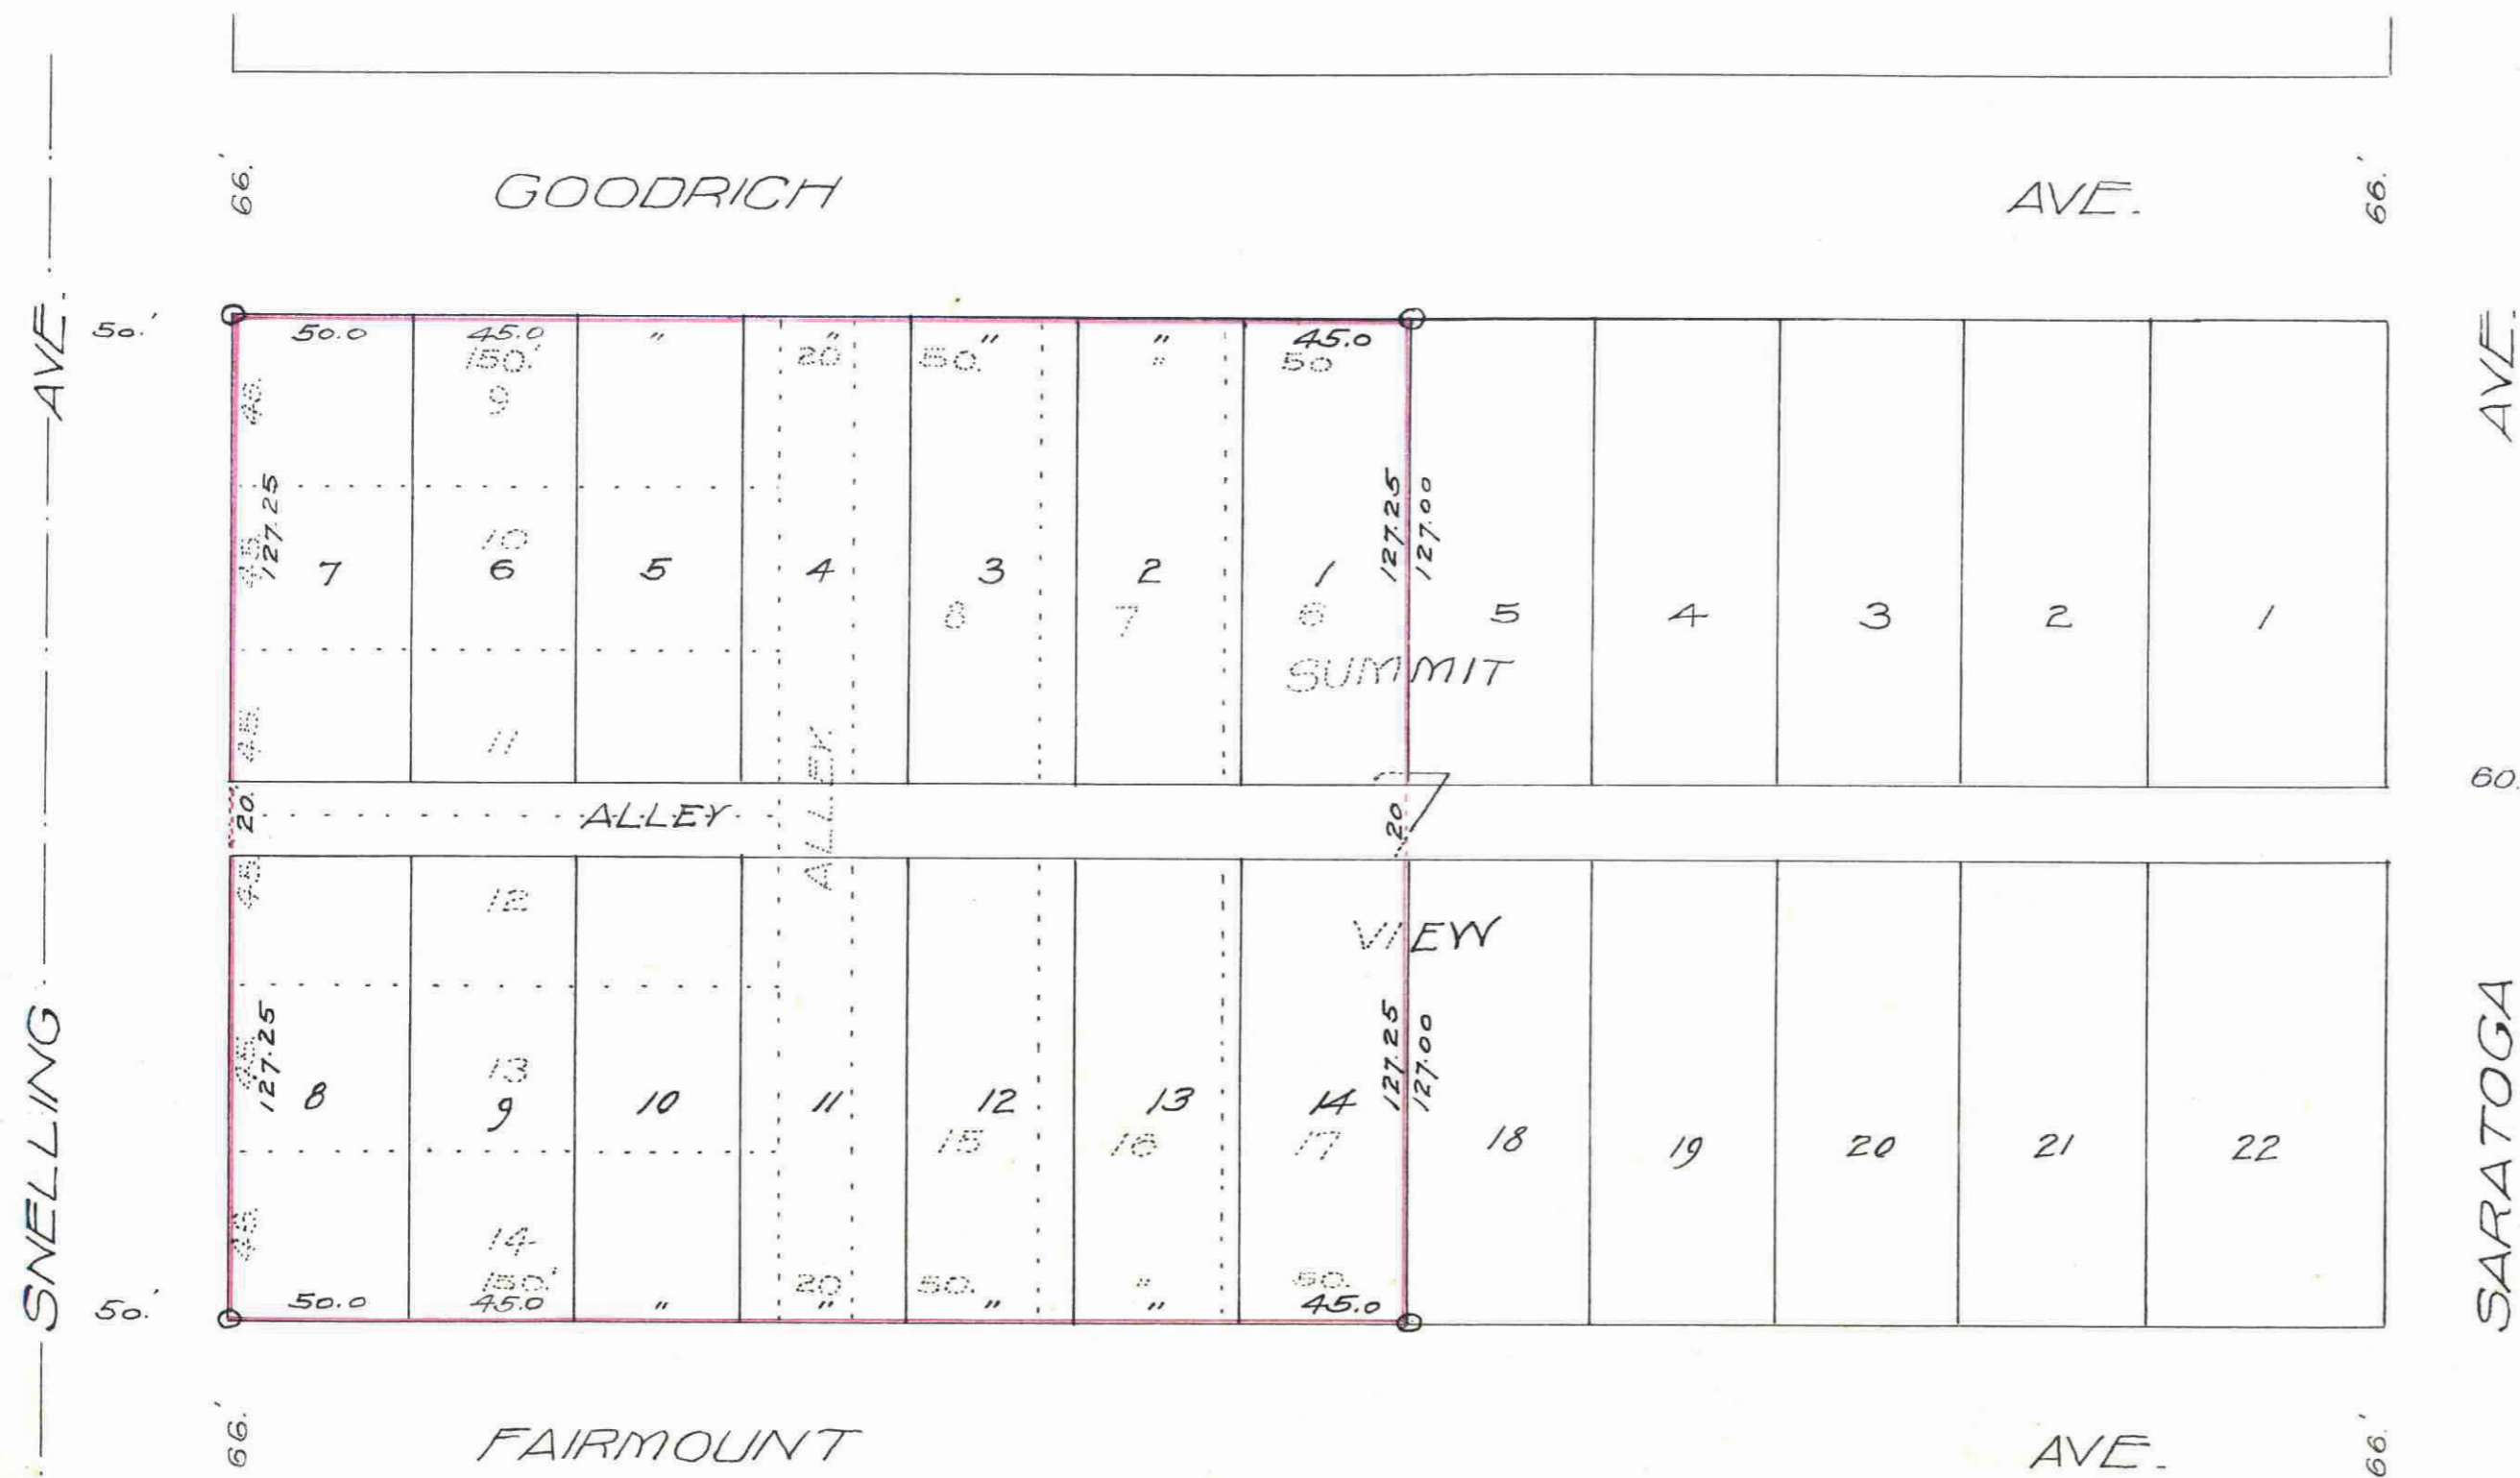

I hereby certify to having surveyed and platted the property as described on this map as "Princeton Place" and have placed iron monuments as shown hereon, and the same is correct.

State of Minnesota } ss
County of Ramsey }
On this 8th day of Aug A.D. 1913, personally appeared before me, the undersigned, R. R. Godfrey, to me well known, and acknowledged that he executed the foregoing certificate as his free act and deed.

Robert R. Godfrey.

R. P. Moore
Notary Public, Ramsey Co. Minn.
My Commission expires Oct 29, 1919

This is to certify that Frank C. Jones and Minary Jones his wife owners of the following described property: Lots six (6), seven (7), eight (8), nine (9), ten (10) eleven (11), twelve (12), thirteen (13), fourteen (14), fifteen (15), sixteen (16), and seventeen (17) and that part of the North and South alley vacated by the Common Council, all in Block 7 Summit View of the City of St. Paul, according to the recorded plat thereof on file and of record in the office of the Register of Deed in and for said Ramsey Co. Minnesota, have caused the same to be surveyed and platted and hereafter known as "PRINCETON PLACE" as shown by this plat, and hereby dedicate to the public, for public use forever, alleys as hereon indicated.

Witness our hands and seals this 8th day of August A.D. 1913.

In presence of
H. Albrecht,
H. Schwartz.

Frank C. Jones
Minary Jones.

State of Minnesota } ss
County of Ramsey }
On this 8th day of Aug A.D. 1913 personally appeared before me the undersigned Frank C. Jones and Minary Jones his wife, to me well known and acknowledged that they executed the foregoing instrument as their free act and deed.

R. P. Moore
Notary Public, Ramsey Co. Minn.
My Commission expires Oct 29, 1919

Accepted and approved this 18th day of Aug 1913

George H. Benson }
Charles H. Bronson } Plat Commissioners
Jas. W. Jordan }
D. Clausen. City Engineer

Accepted by the Assembly AUG 21st/1913
" " " Board of Aldermen AUG 19th/1913
Approved AUG 27th/1913
R. Hoffman City Clerk.

451039

This plat document is an UNOFFICIAL copy of a Subdivision Plat or Registered Land Survey and is made available for information purposes only.

To obtain an official copy please contact the Ramsey County Recorder's Office.

STATE OF MINNESOTA,
County of Ramsey, ss
I, J. J. Quinn, Register of Deeds,
do hereby certify that the within instrument was duly recorded in this office at St. Paul, Minn. on the 17th day of Dec 1913, at 10 o'clock A.M., and that the same is duly recorded in Book 32 of said office.

J. J. Quinn
Register of Deeds.

CITY TREASURER'S OFFICE,
ST. PAUL, MINN.
DEC 17 1913
Assessment PAID
S. A. [Signature] City Treas.

TAXES PAID
AND TRANSFER ENTERED
DEC 11 1913
GEO. J. BRES, COUNTY AUDITOR
By [Signature] Deputy

Taxes for the year 1912 on the lands described within PAID
DEC 11 1913
FRANK J. OBST, Treasurer
RAMSEY COUNTY, MINN.
By [Signature]