


# EDGECLIFFE ADDITION

## NUMBER 2

Scale, 200 Ft. Per Inch.

Indicates Iron Monument  
Stone

SURVEYED BY  
FOWBLE & FITZ,  
CIVIL ENGINEERS AND SURVEYORS,  
St. Paul, Minn.

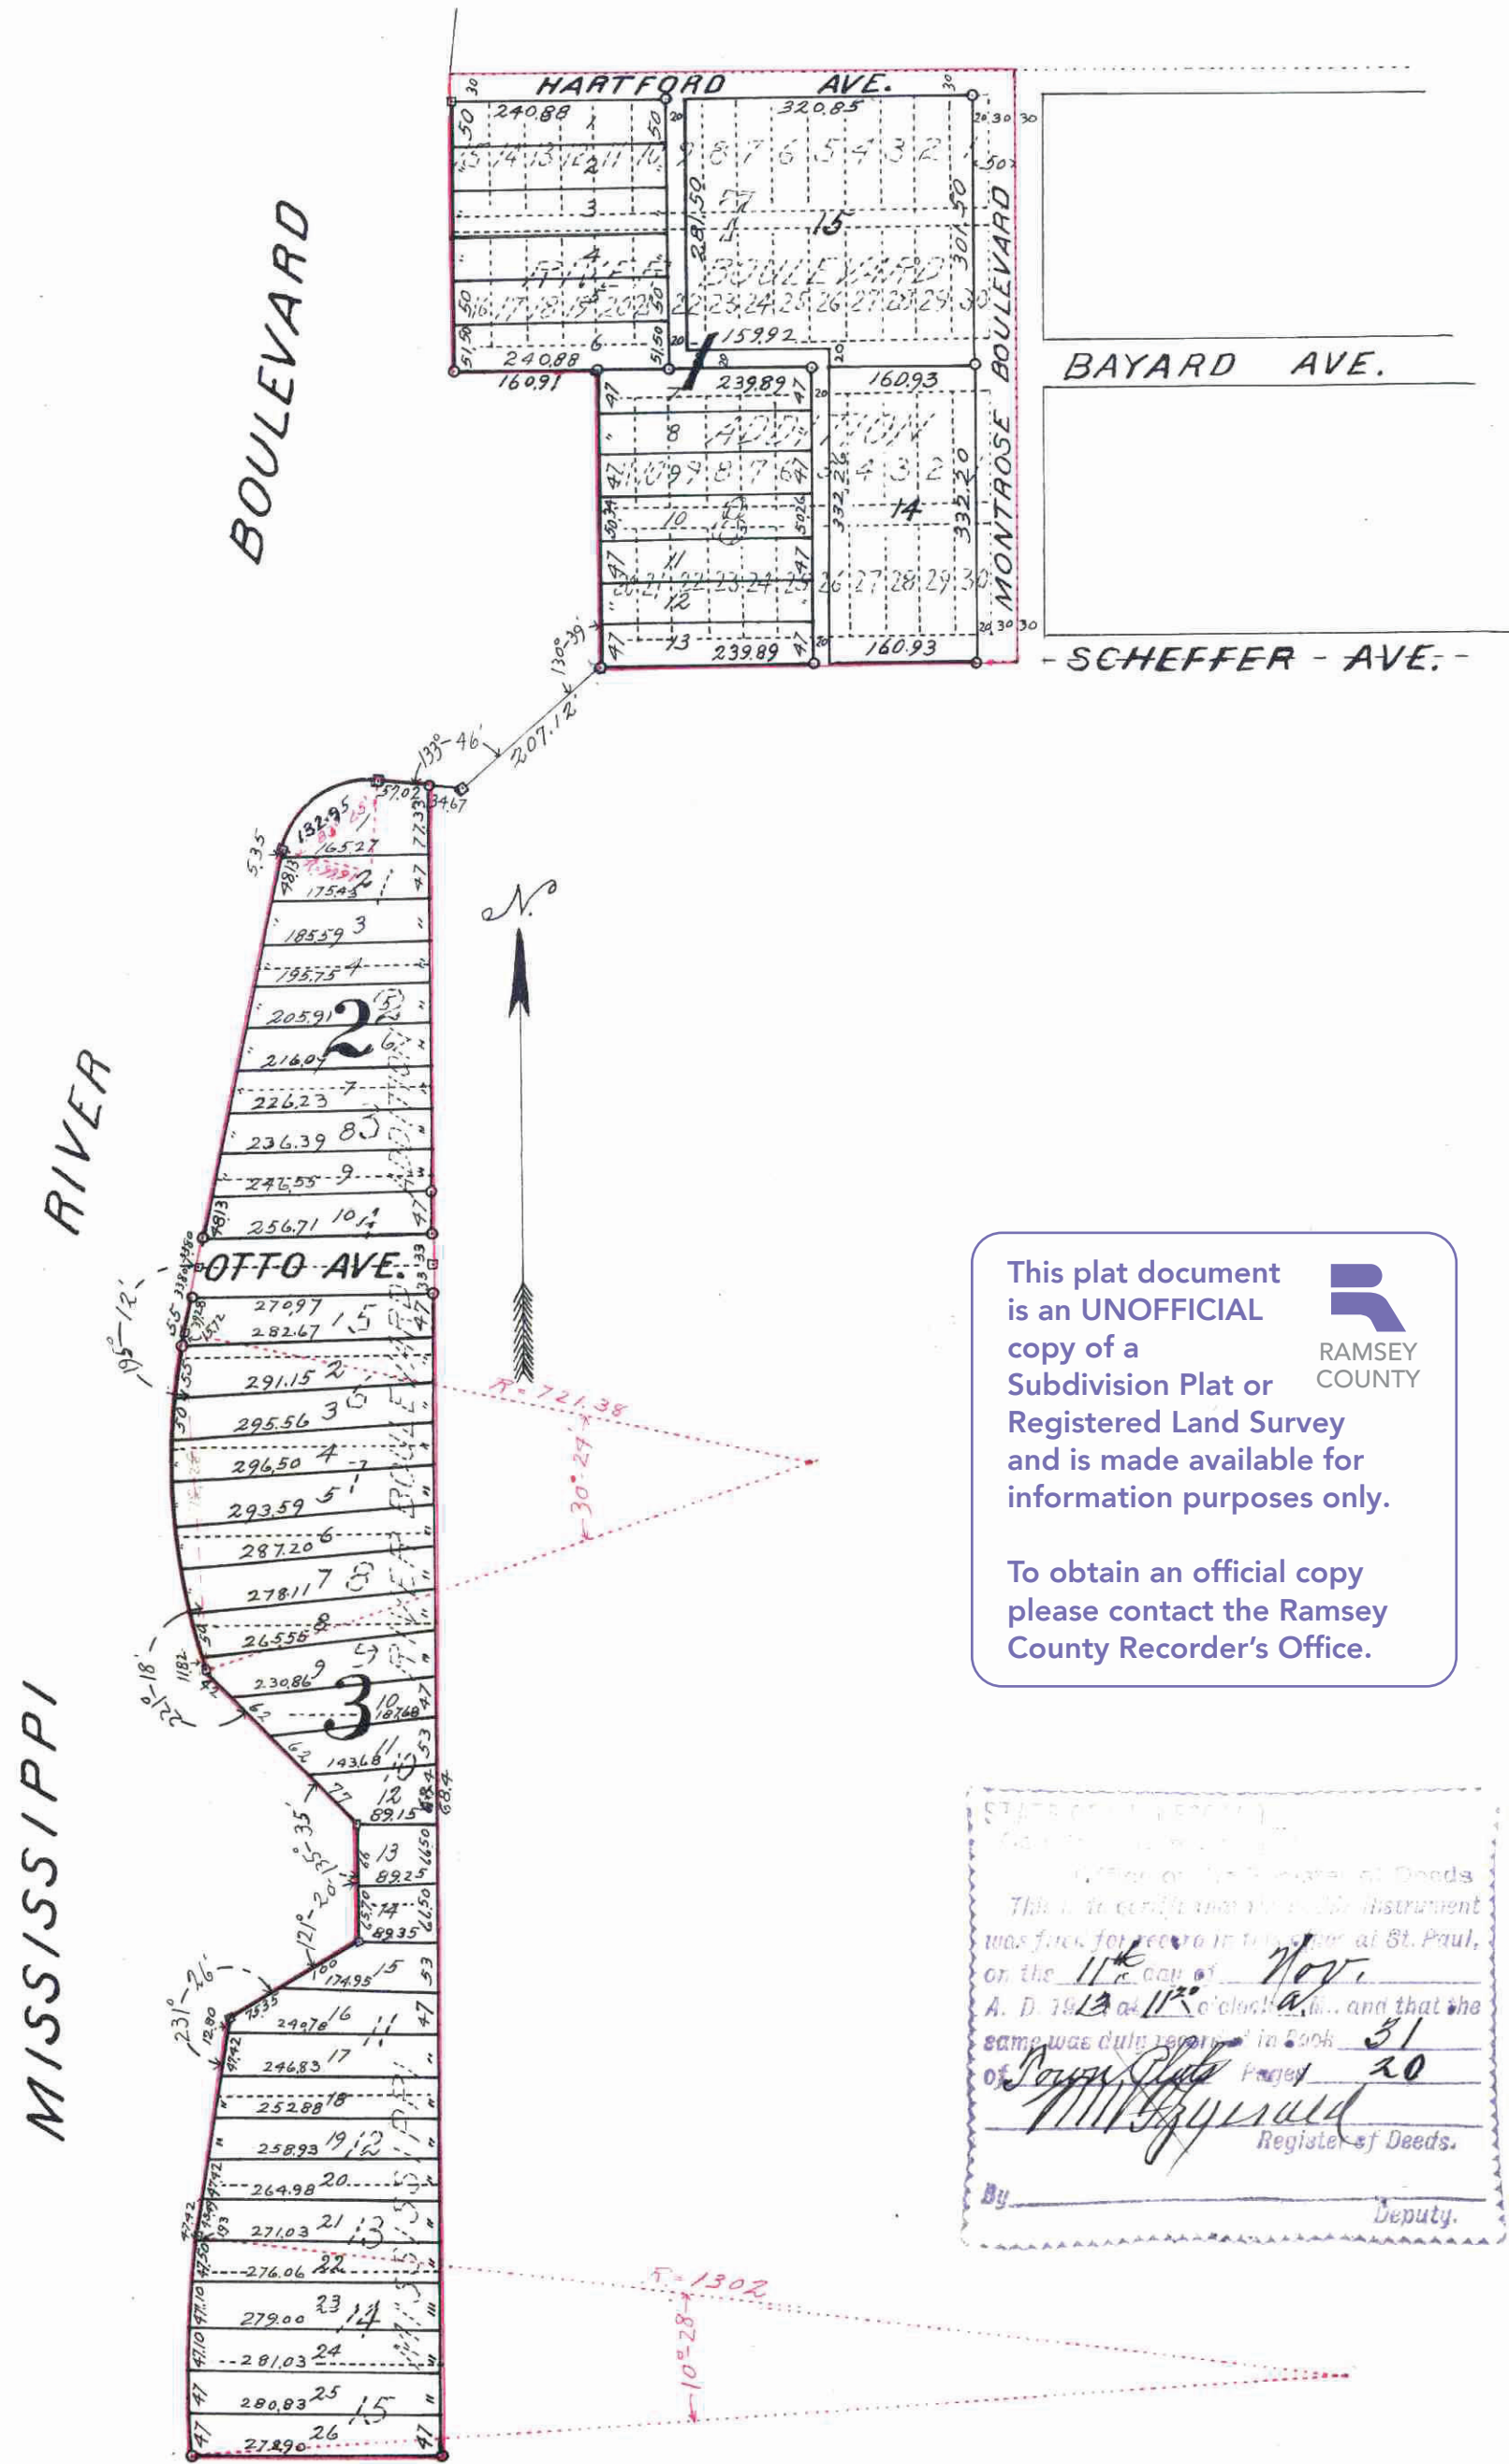

This plat document is an UNOFFICIAL copy of a Subdivision Plat or Registered Land Survey and is made available for information purposes only.

To obtain an official copy please contact the Ramsey County Recorder's Office.

STATE OF MINNESOTA  
This is to certify that the instrument was filed for record in the office of the Registrar of Deeds at St. Paul, Minn. on the 11th day of Nov. A. D. 1913 at 10:30 o'clock A. M. and that the same was duly recorded in Book 31 Page 20 of the Register of Deeds.

By W. H. Johnson Registrar of Deeds.  
Deputy.

CITY TREASURER'S OFFICE,  
ST. PAUL, MINN.  
NOV 10 1913  
Assessment PAID  
S. A. FARMWORTH, City Treas.  
By W. H. Johnson

RECORDED  
NOV 10 1913  
F. J. JOHNSON, COUNTY CLERK

Taxes for the year 1912 on the lands described within PAID  
NOV 10 1913  
FRANK J. OBST, Treasurer  
RAMSEY COUNTY, MINN.  
Per W. H. Johnson

I hereby certify to having surveyed and platted the property as described on this plat as EDGECLIFFE ADDITION NUMBER 2, and have placed monuments as shown hereon, and the same is correct.

Wilton Fowble  
Surveyor

State of Minnesota }  
County of Ramsey } ss  
On this 6th day of July A.D. 1912, personally appeared before me, the undersigned, T. Milton Fowble, to me well known, and acknowledged that he executed the foregoing certificate as his free act and deed.

W. H. Tracy  
Notary Public, Ramsey Co., Minn.  
My Commission expires January 21, 1913

This is to certify that Reece M. Newport Jr., bachelor, owner of Mississippi River Boulevard Addition and blocks 7 and 8 River Boulevard Addition Saint Paul Minn. and the vacated portions of Bayard Ave and Scheffer Ave. adjacent to said blocks 7 and 8, excepting lots 12 to 19 inclusive of said block 8, has caused the same to be surveyed and platted and to be hereafter known as EDGECLIFFE ADDITION, NUMBER 2, as shown by this plat, and hereby dedicates to the public, for public use forever, all the boulevards, streets, avenues and alleys as hereon indicated.

Witness my hand and seal this 8th day of July A.D. 1912.

In presence of  
Ralph J. Smith  
John J. Roberts

Reece M. Newport Jr.

State of Minnesota }  
County of Ramsey } ss  
On this 8th day of July A.D. 1912, personally appeared before me, the undersigned, Reece M. Newport Jr., to me well known, and acknowledged that he executed the foregoing instrument as his free act and deed.

W. H. Tracy  
Notary Public, Ramsey Co., Minn.  
My commission expires Dec. 14, 1917

Accepted and approved this 11th day of October A.D. 1912

George H. H. ...  
Charles H. Bronson } Plat Commissioners  
Jas. W. Jordan }  
W. H. ... City Engineer

Accepted by the Assembly Oct. 17th - 1912  
" " Board of Aldermen Oct. 17th - 1912  
Approved Oct. 25th - 1912  
W. H. ... City Clerk

449028