





J W Bass^{vs} Sub-Division of Collins Out Lots 7
 Lots No^s 15, 14, & 13 south of the C. St. P. M. & O. R.R.

STATE OF MINNESOTA, ss.
 County of Ramsey.
 Office of the Register of Deeds.
 This is to certify that the within instrument was filed for Record in this Office, at St. Paul, on the 7th day of July, A. D. 1881, at 12:30 o'clock P. M., and that the same was recorded in Book 24 of Plat.

This plat document is an UNOFFICIAL copy of a Subdivision Plat or Registered Land Survey and is made available for information purposes only.
 To obtain an official copy please contact the Ramsey County Recorder's Office.



Chicago St. Paul, M. & O. R.R.

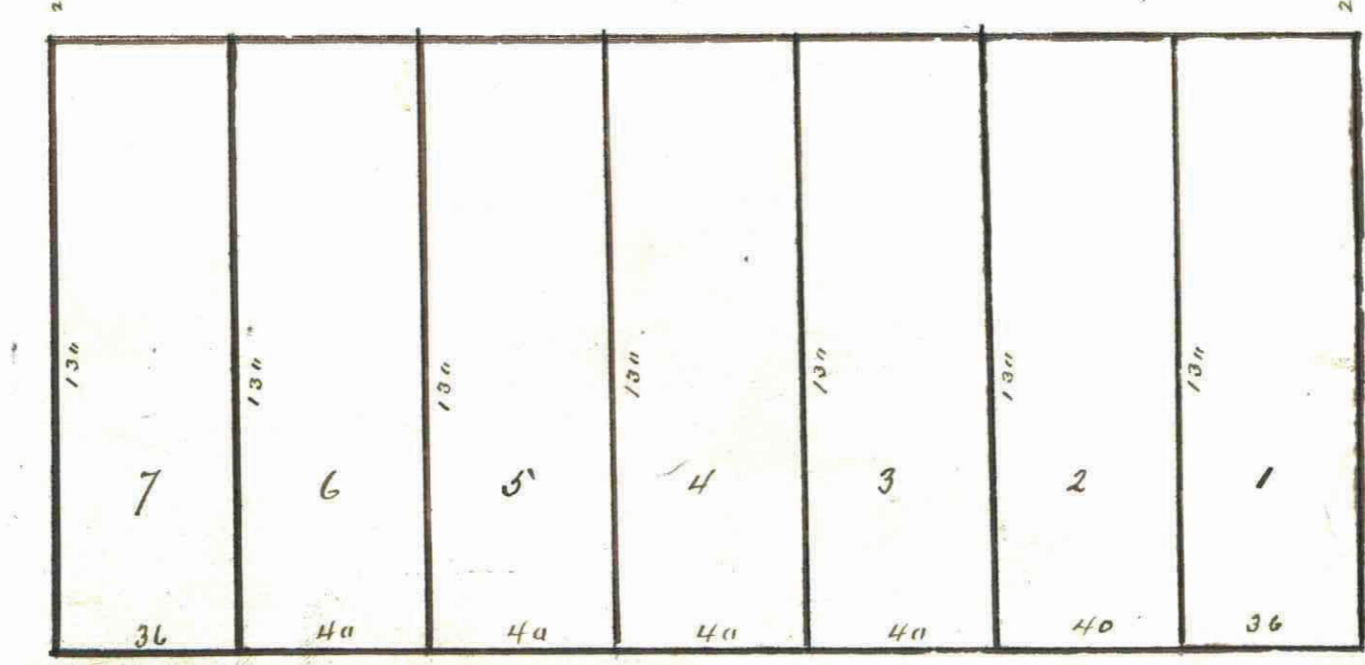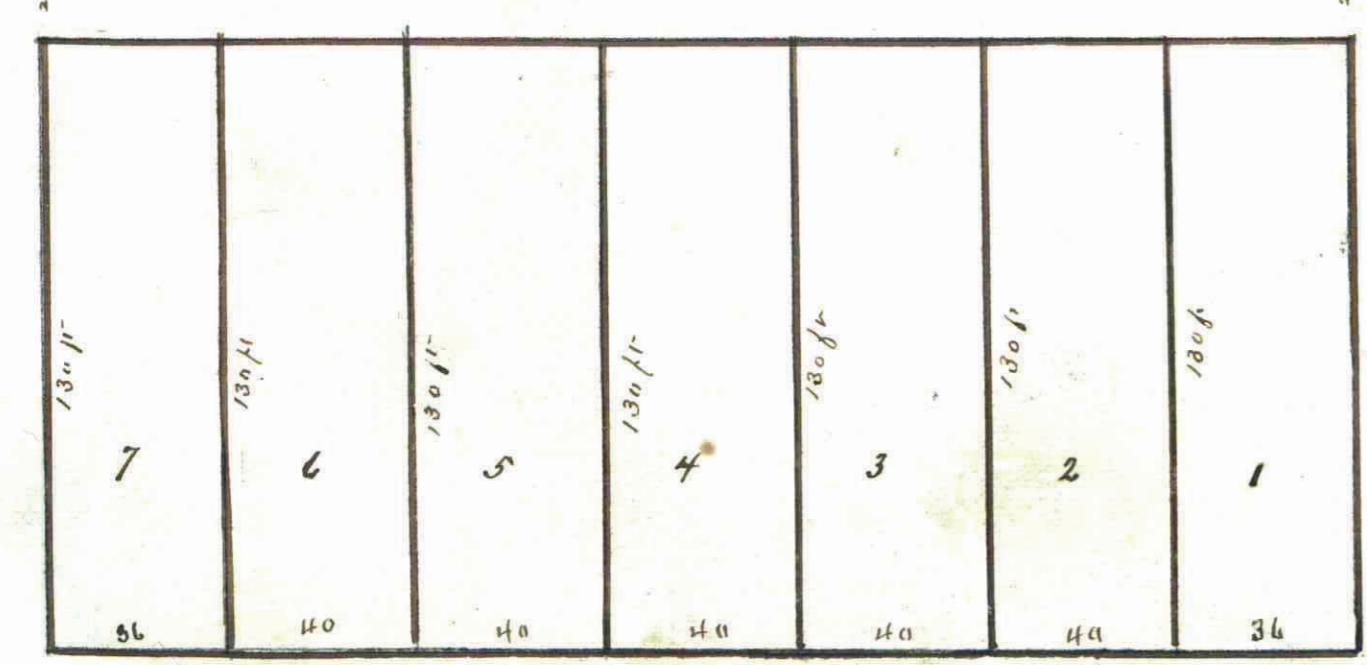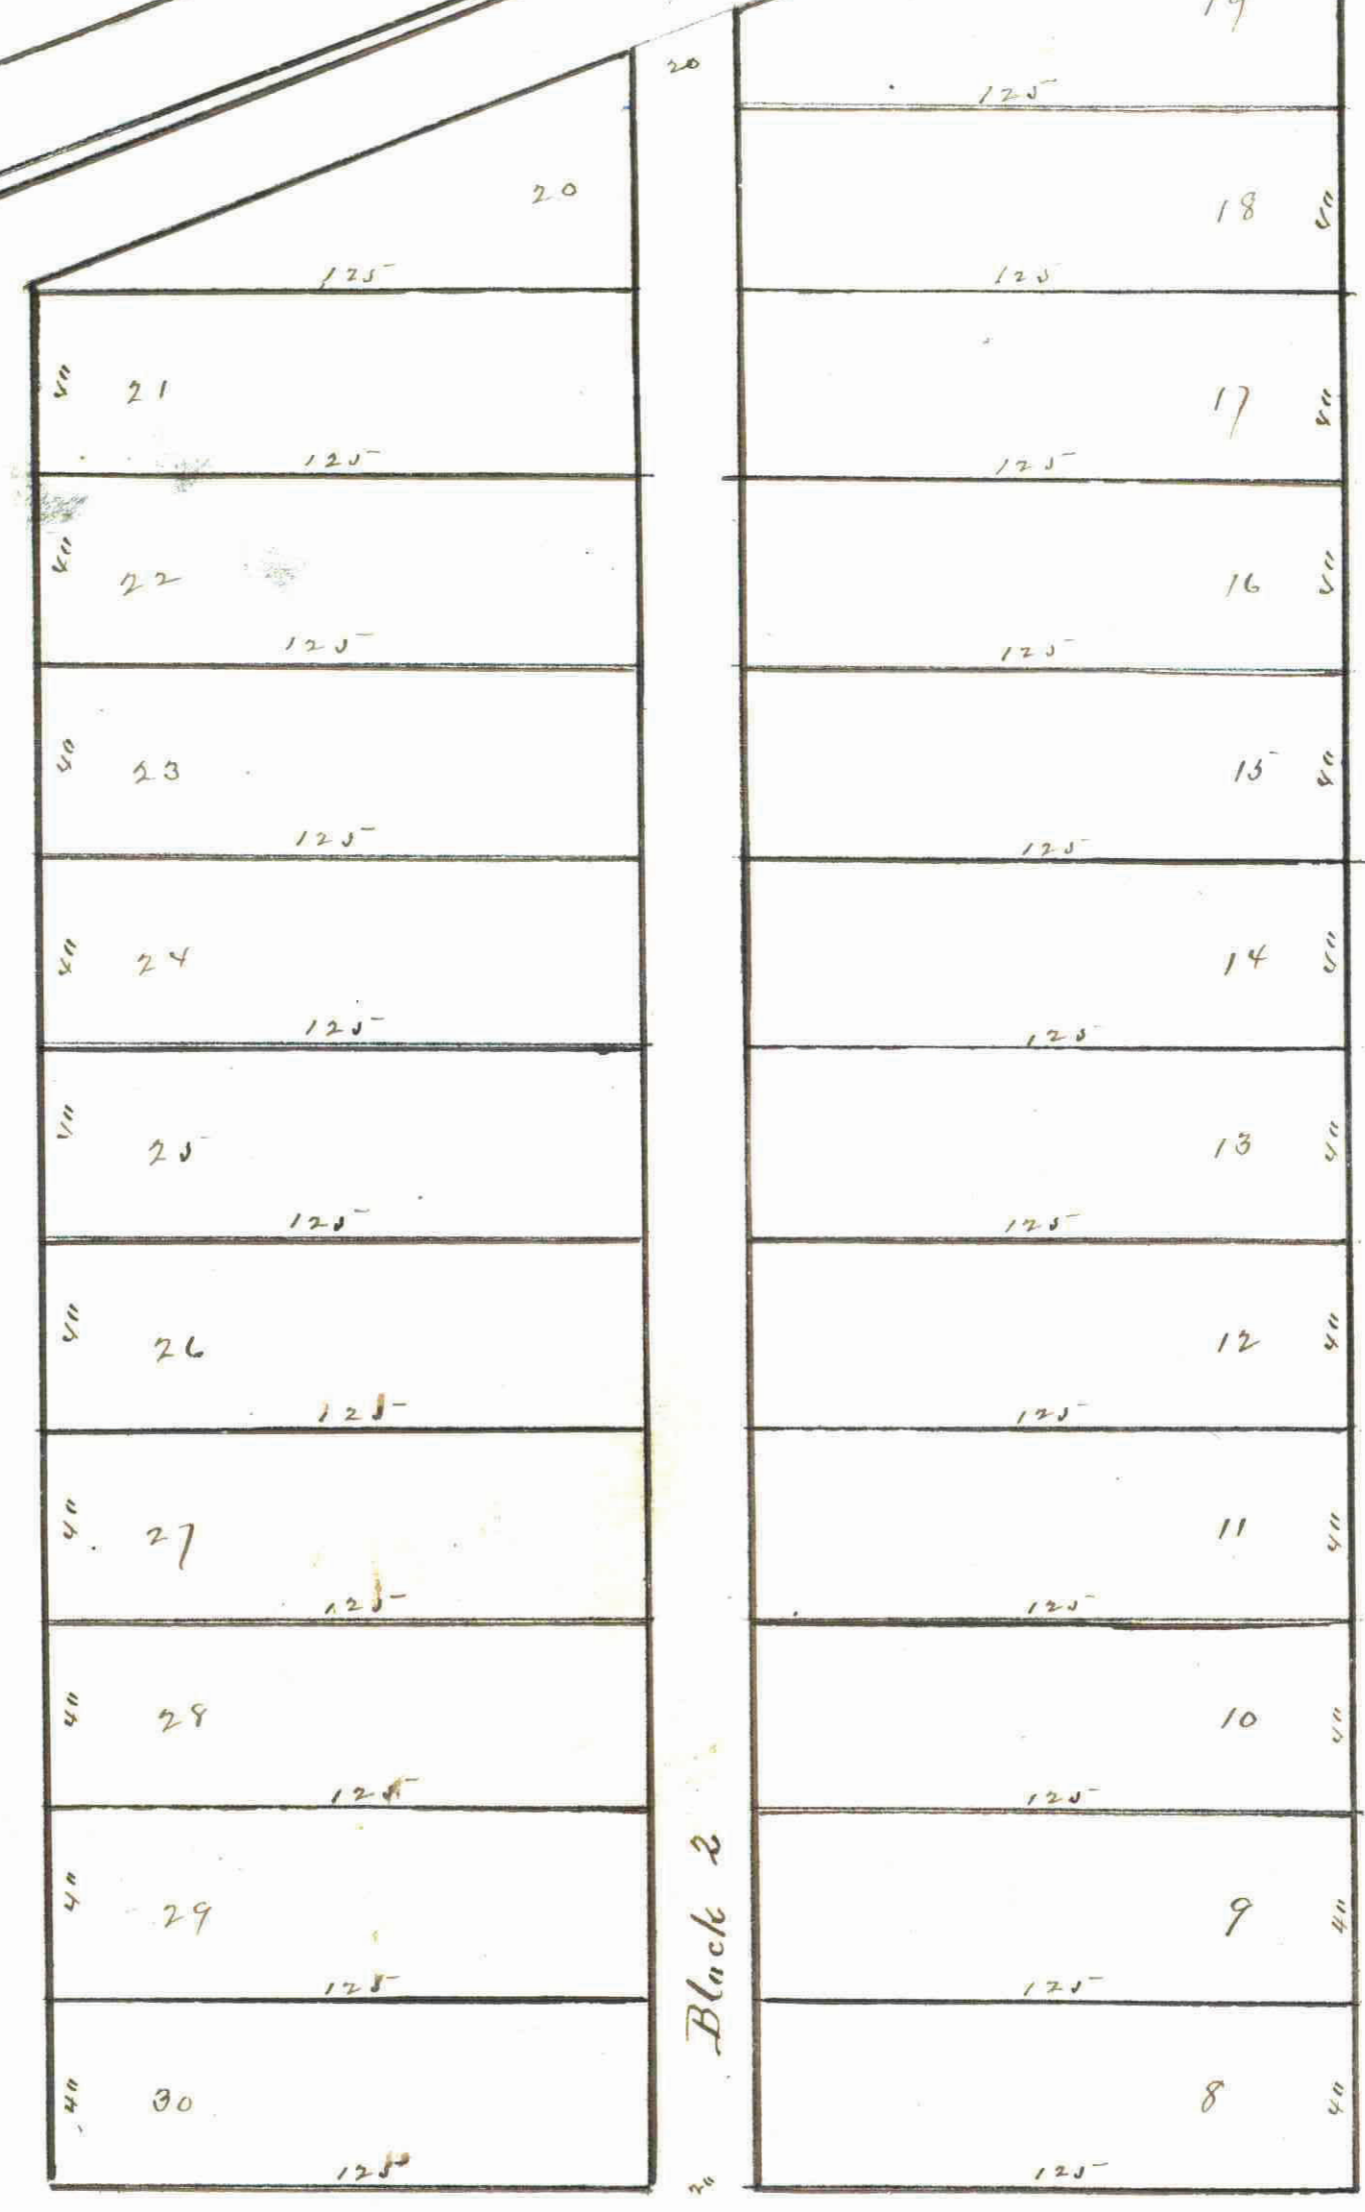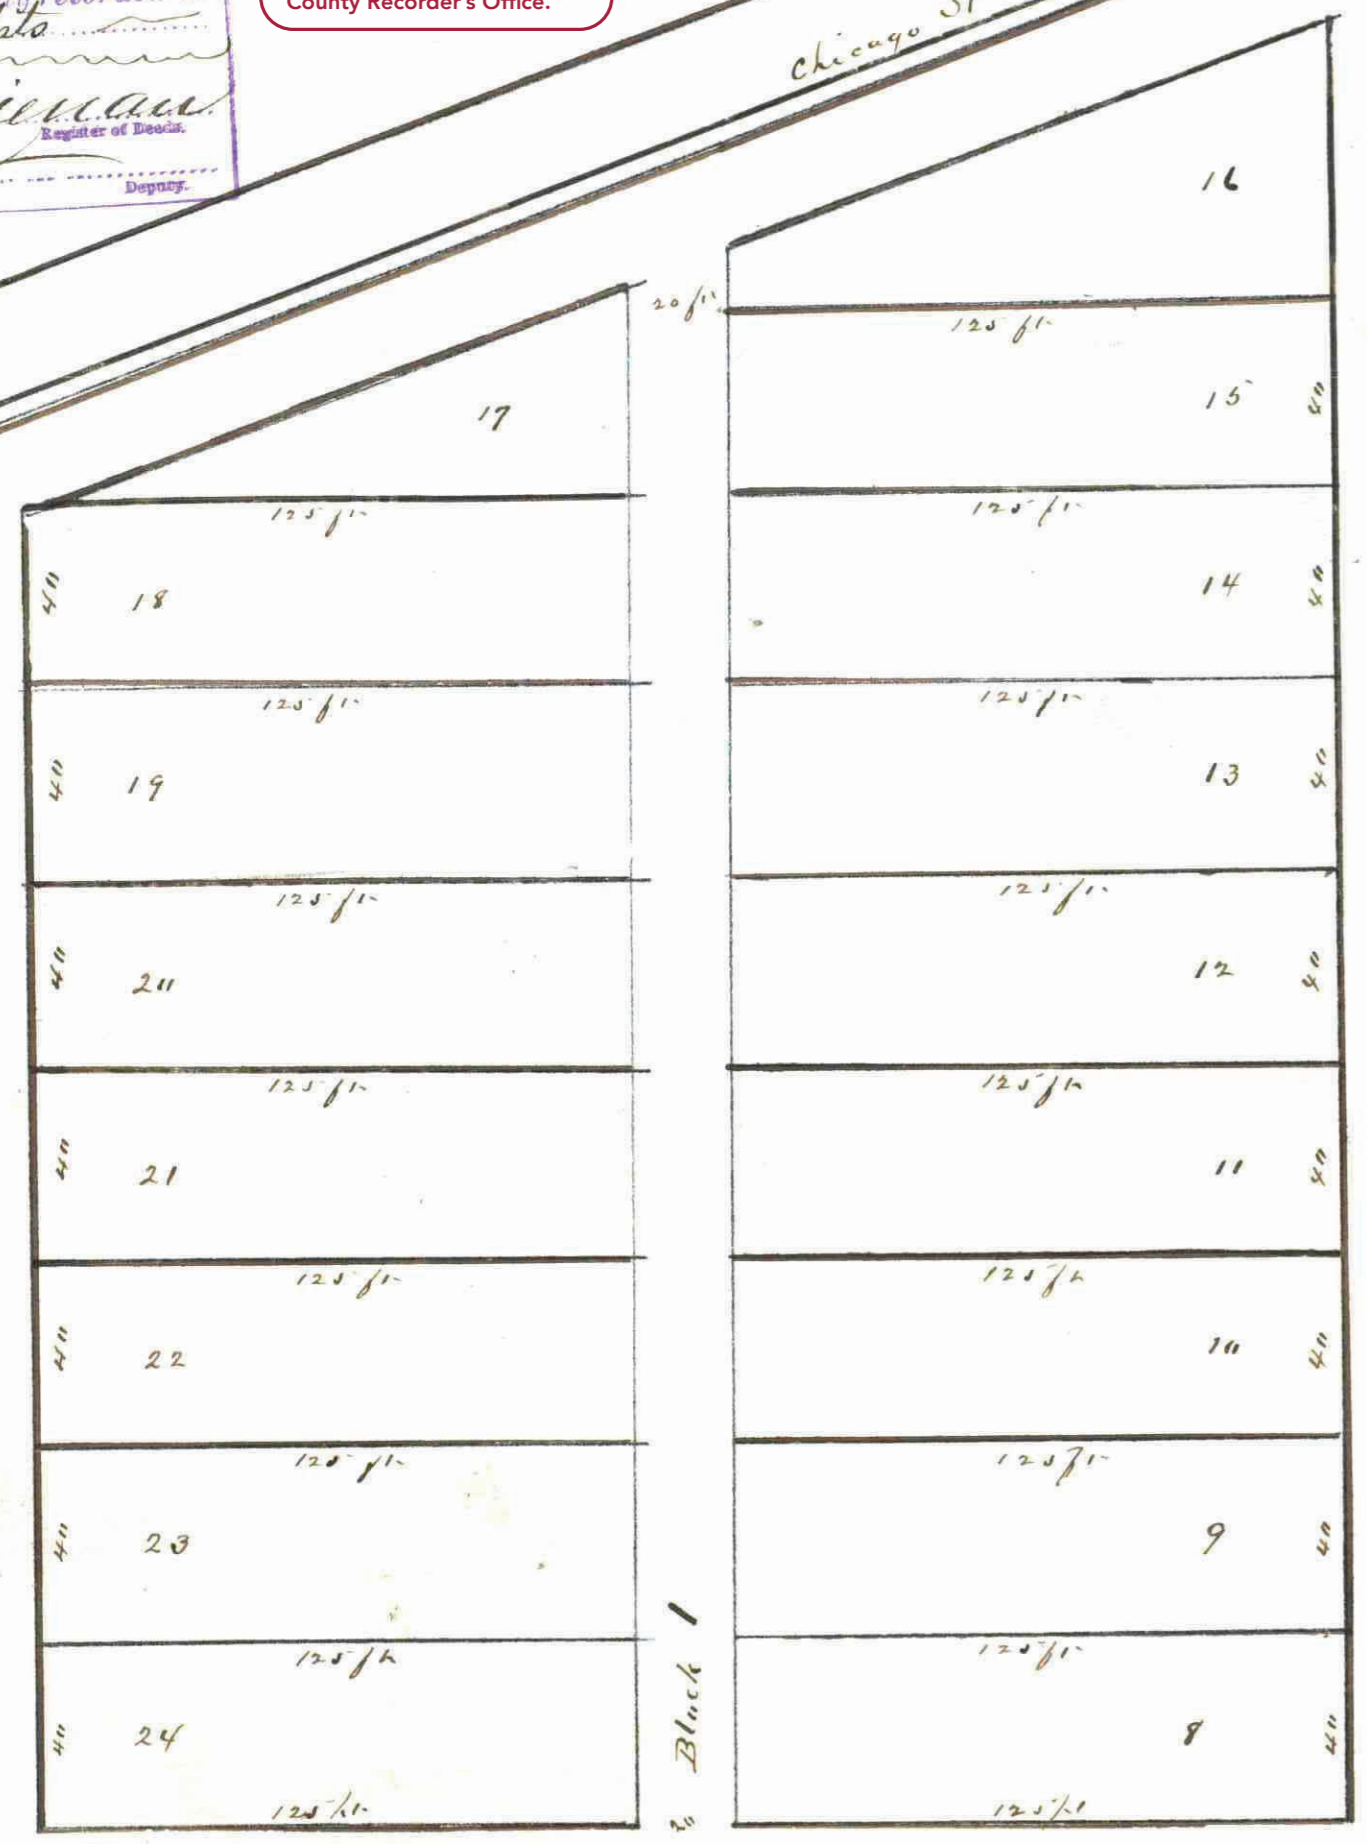

I hereby certify that this is a correct plat of J W Bass's Subdivision of Lots 15, 14, and 13 south of the C. St. P. M. & O. R.R. of Collins out lots in the City of St. Paul, as surveyed by me on the 15th day of July, 1881, and as approved by the Board of Supervisors of Ramsey County, State of Minnesota, on the 27th day of August, 1881.

Know all men that we Jacob W Bass and Martha D Bass the proprietors of the said Collins out lots as shown on the foregoing plat for the purpose having recorded according to law and as the best release of all rights title interest and claim in and to the said lots and accords of said lots in said plat and give them for the public use.

this 9th day of November 1881
 Witness our hands and seals
 F. B. Bass, Jacobson Bass
 Hiram Stevens, Martha D. Bass

Office of County Auditor
 Ramsey County, State of Minnesota
 Large paid and transfer made this 7th day of July 1881
 J. M. Cardy
 Auditor

Office of the Register of Deeds
 Ramsey County, State of Minnesota
 I hereby certify the within plat of J W Bass's Subdivision of Collins Out Lots 15, 14 and 13 was filed in this Office on the 7th day of July 1881 at 12:30 o'clock P. M.

State of Minnesota, November 9th Day of County of Ramsey, A.D. 1881 personally came before me Jacob W Bass and Martha D Bass to me known to be the persons who executed the foregoing instrument and they acknowledged that they executed the same for the uses therein stated.

Accepted by the Common Council of the City of St. Paul
 A.D. 1881
 City Clerk

Approved St Paul Nov 12/81
 H. V. Audley & S. P. Folsom
 Plat Commission

Examined & approved Nov 22d 1881
 L. W. Rundlett City Engr.
 Accepted by
 Charles C. Cullen
 St. Paul, Minn. Dec. 1881