

This plat document is an UNOFFICIAL copy of a Subdivision Plat or Registered Land Survey and is made available for information purposes only.

To obtain an official copy please contact the Ramsey County Recorder's Office.




# WATTS PARK

St. Paul Minn.

Scale 100. Feet per inch.  
o Indicates Iron Monument.

Jens Pedersen Surveyor.

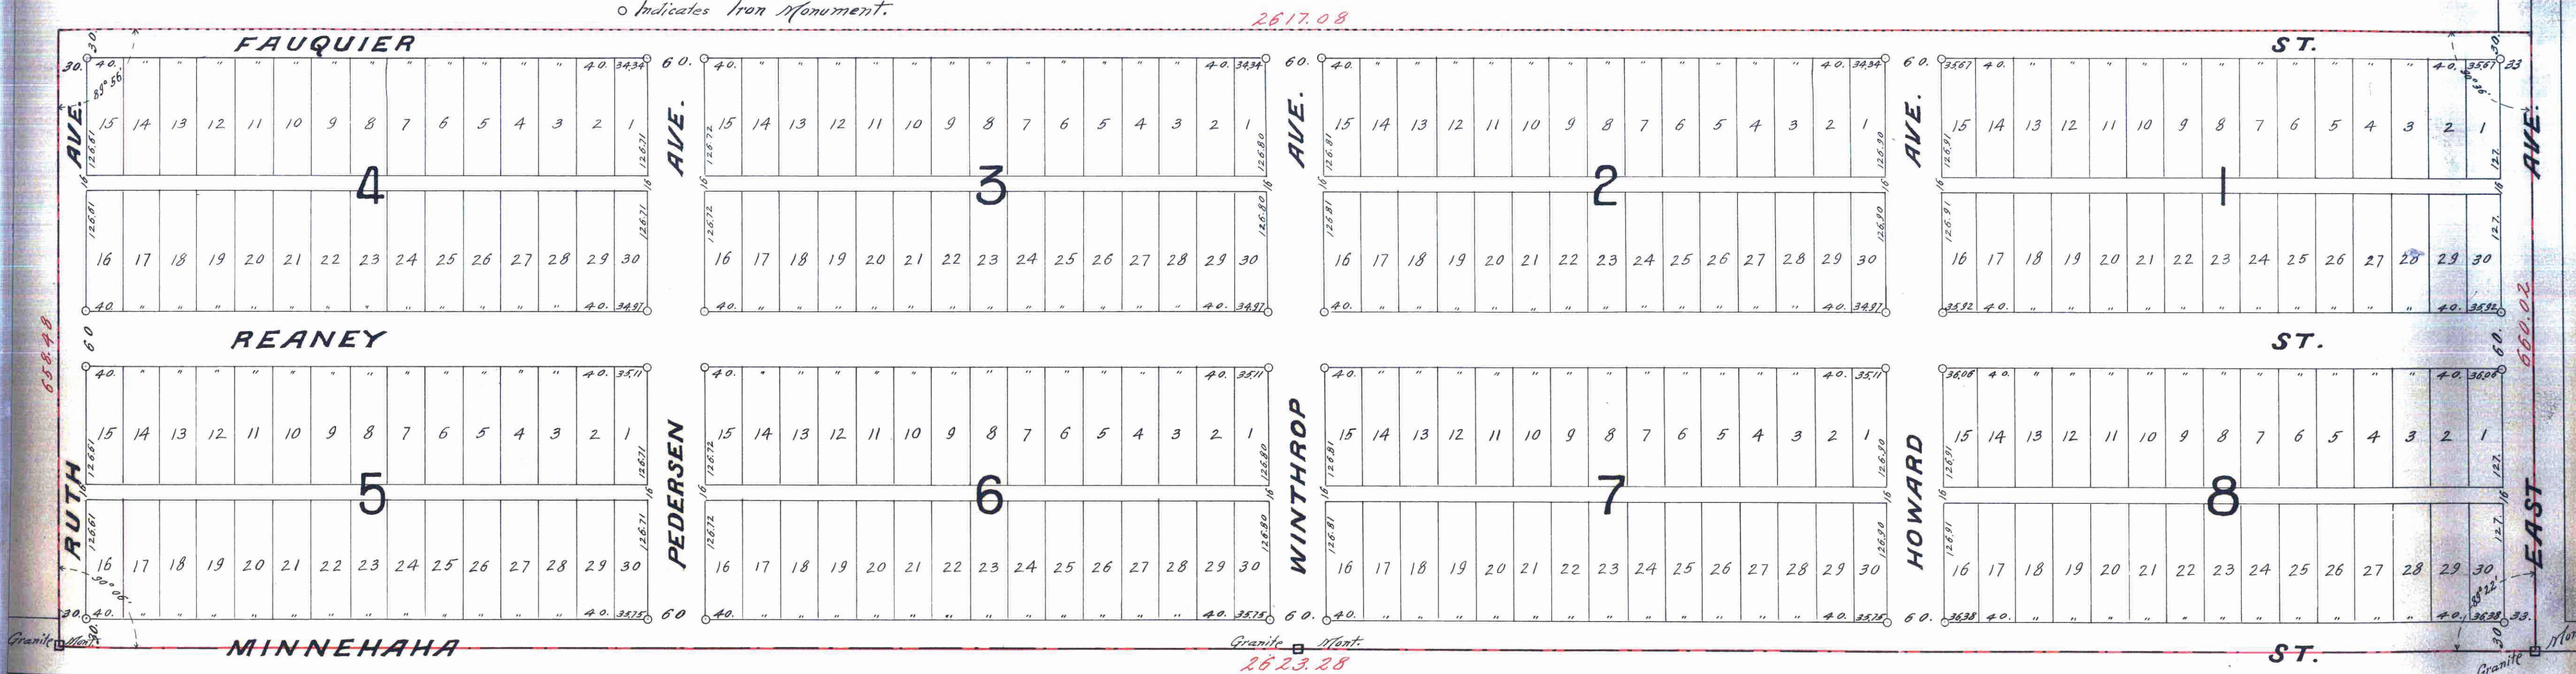

14911

I, hereby certify to having surveyed and platted the property as described on this map as, Watts Park, St. Paul Minn. and have placed iron monuments at the corners of each and every block as shown on this map, and the same is correct.

Jens Pedersen  
Surveyor.

State of Minnesota }  
County of Ramsey } On this 20 day of Dec. A.D. 1913, personally appeared before the undersigned, Jens Pedersen, to me well known, and acknowledged that he executed the foregoing certificate as his own free act and deed.

A. Moore  
Notary Public,  
Ramsey Co., Minn.  
My Commission expires Dec 29, 1919

This is to certify that, Thomas Watts, widower, proprietor of, South 1/2 of South 1/2 of Southeast 1/4 of Sec. 26, T. 29, R. 22, has caused the same to be surveyed and platted, and hereafter known as, Watts Park, St. Paul, Minn., as shown by this plat and hereby dedicates to the public, for the public use forever, all the streets, avenues and alleys, as herein indicated.

Witness my hand and seal this 20th day of Dec. 1913.

In presence of  
A. Moore }  
James Jordan }

Thomas Watts

State of Minnesota }  
County of Ramsey } On this 20 day of Dec. A.D. 1913, personally came before me, the undersigned, Thomas Watts, widower, to me well known, and he acknowledged that he executed the foregoing certificate as his own free act and deed.

A. Moore  
Notary Public,  
Ramsey Co., Minn.  
My Commission expires Dec 29, 1919

Accepted and approved this 20th day of Dec. 1913  
A. D. 1913  
Eugene E. Jensen }  
Charles H. Brown } Plat }  
James W. Jackson } Commissioners.  
O. L. Blossen } City Engineer.

Accepted by the Assembly, Dec 4th 1913  
Accepted by the Board of Aldermen, Dec 2nd 1913  
Approved, Dec 2nd 1913  
A. Hoffman  
City Clerk.

TAXES PAID  
AND TRANSFER ENTERED  
DEC 16 1913  
GEO. J. BIES, COUNTY AUDITOR

CITY TREASURER'S OFFICE,  
ST. PAUL, MINN.  
DEC 16 1913  
Assessment PAID  
S. A. PARKS, City Treas.

Taxes for the year 1912 on the lands described within PAID  
DEC 16 1913  
FRANK J. OBST, Treasurer  
RAMSEY COUNTY, MINN.

DOCUMENT NUMBER 14911  
CERTIFICATE NUMBER 15857  
PAGE 132  
STATE OF MINNESOTA  
COUNTY OF RAMSEY,  
OFFICE OF THE REGISTRAR OF TITLES.  
This is to certify that the within instrument was filed in this office at St. Paul, on the 11th day of Dec. A. D. 1913  
A. Hoffman