

HABITATION PLAT ONE


Scale 1" to 50'

o Indicates Iron Monument

Jens Pedersen
Surveyor

JEFFERSON AVE.


BRIMHALL AVE.

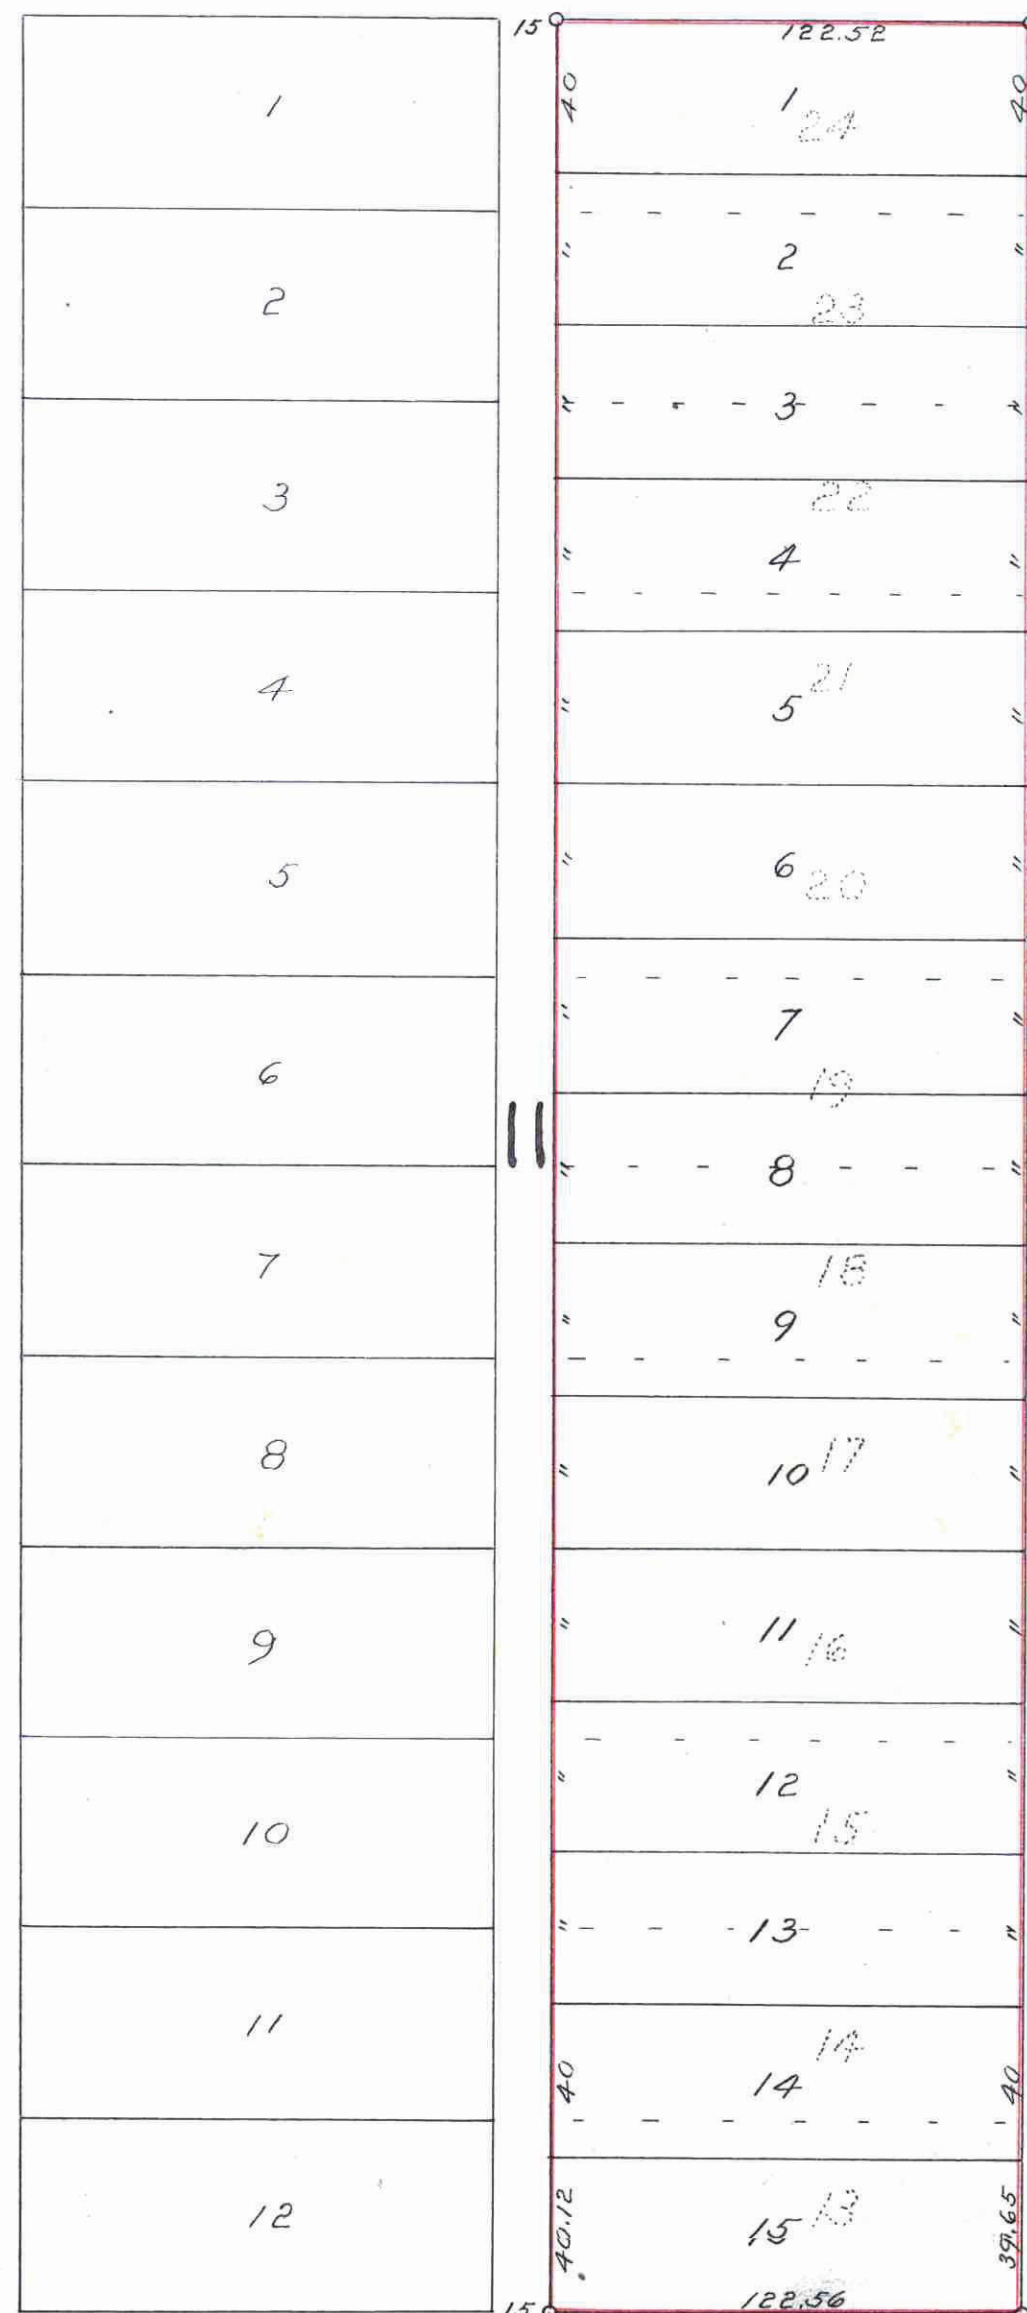

PALACE ST.

SARATOGA AVE.

This plat document is an UNOFFICIAL copy of a Subdivision Plat or Registered Land Survey and is made available for information purposes only. To obtain an official copy please contact the Ramsey County Recorder's Office.

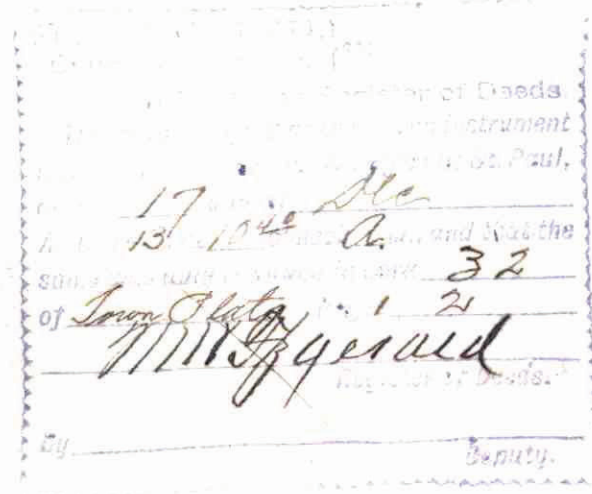

TAXES PAID AND TRANSFER ENTERED DEC 16 1913 GEO. J. BIES, COUNTY AUDITOR

I hereby certify to having surveyed and platted the property as described on this map as HABITATION PLAT ONE, and have placed iron monuments as shown hereon, and the same is correct.

Jens Pedersen
Surveyor.

State of Minnesota
County of Ramsey

On this 17th day of Nov. A.D. 1913 personally appeared before me, the undersigned, Jens Pedersen, to me well known, and acknowledged that he executed the foregoing certificate as his free act and deed.

A. F. Moore
Notary Public, Ramsey Co. Minn.
My commission expires Oct 29, 1919

This is to certify that the ^{Riverside} Builders Supply Co., a corporation, owner of the East 1/2 of Bl. 11, Sylvan Park Addition, has caused the same to be surveyed and platted and hereafter known as HABITATION PLAT ONE, and hereby dedicates to the public, for public use forever, all the streets, avenues and alleys as herein indicated.

Witness our hands and the seal of the above named corporation this 17th day of Nov. A.D. 1913
In presence of ^{RIVERSIDE} Builders Supply Co.
By ^{W. J. Malone} President

E. J. ...
Secretary and Treasurer

State of Minnesota
County of Ramsey

On this 17th day of Nov. A.D. 1913 personally appeared before me, the undersigned, H. H. Irvine and E. W. Finch, to me well known, who, being duly sworn, did say, each for himself, that H. H. Irvine is the President and E. W. Finch is the Secretary and Treasurer of Builders Supply Co., the seal affixed to the foregoing instrument is the corporate seal of said corporation, and that said instrument was signed and sealed in behalf of said corporation by authority of its Board of Directors; and the said H. H. Irvine and E. W. Finch acknowledged said instrument to be the free act and deed of said corporation.

Anna B. Vanich
Notary Public, Ramsey Co. Minn.
My commission expires Jan 24, 1919.

Accepted and approved this 18th day of Nov. A.D. 1913.
Geo. H. B. ...
Jas. W. Jordan
Charles F. Brownson } Plat Commissioners.
C. Clausson City Engineer.

Accepted by the Assembly Nov 20th / 1913
" " Board of Aldermen Nov 18th / 1913
Approved - Nov 26th / 1913
L. Hoffman City Clerk.

Taxes for the year 1912 on the lands described within PAID DEC 16 1913 FRANK J. OBST, Treasurer RAMSEY COUNTY, MINN.

CITY TREASURER'S OFFICE, ST. PAUL, MINN. DEC 16 1913 Assessment PAID S. A. ...

451022