

WALLRAFF'S RESTORATION


Scale 1" to 20'

°Indicates Iron Monument

Jens Pedersen
Surveyor

MINNEHAHA ST.

WESTERN AVE.

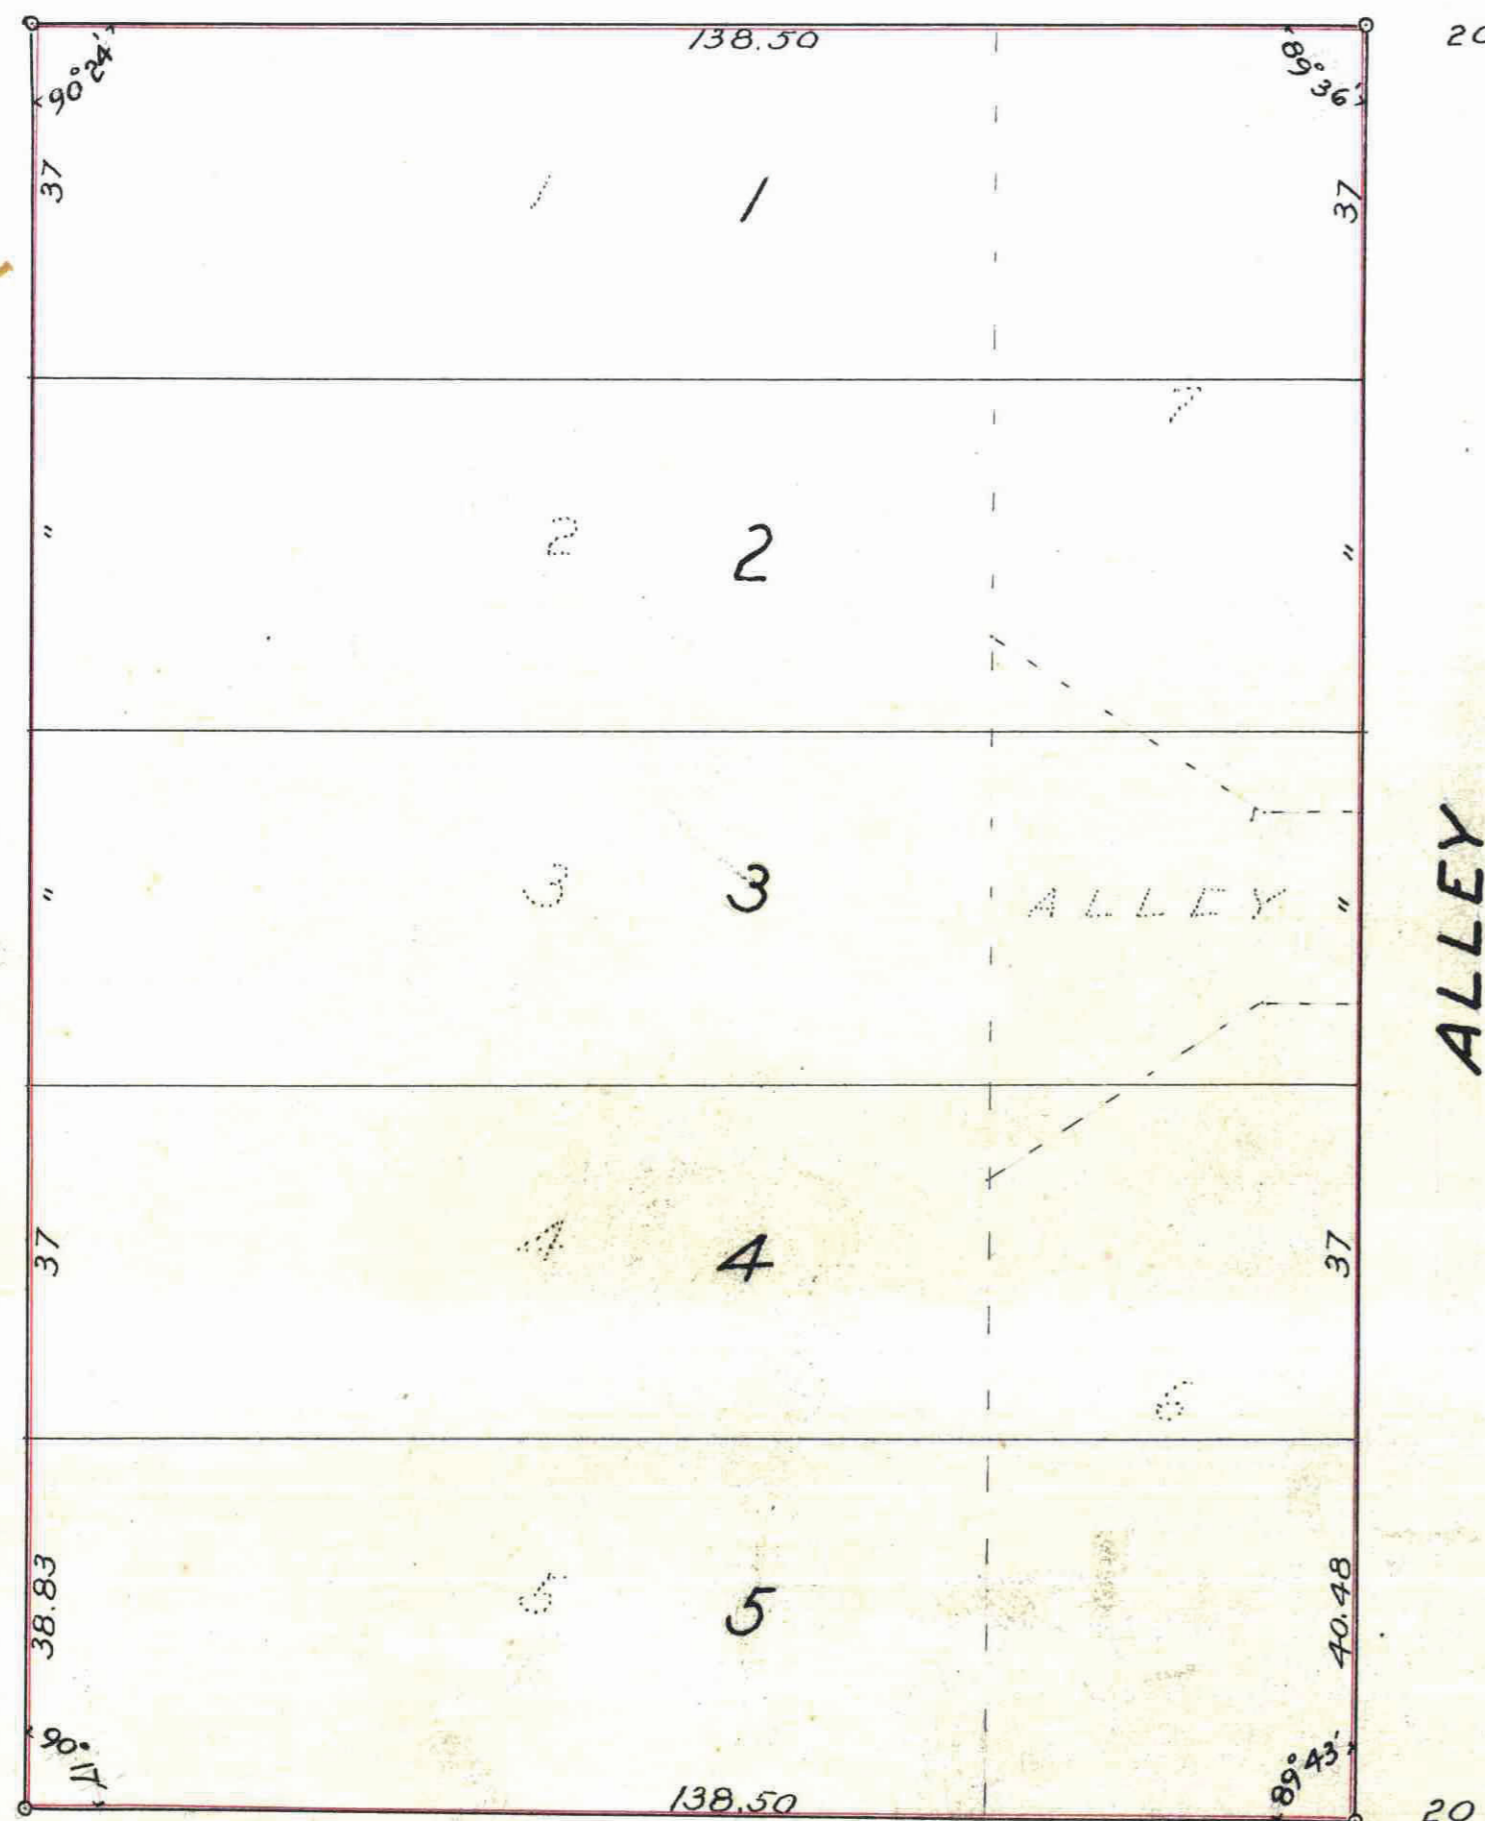

VAN BUREN ST.

This plat document is an UNOFFICIAL copy of a Subdivision Plat or Registered Land Survey and is made available for information purposes only.

To obtain an official copy please contact the Ramsey County Recorder's Office.

CITY TREASURER'S OFFICE,
ST. PAUL, MINN.
DEC 24 1913
Assessment PAID
S. A. FARNSWORTH City Treas.
By *[Signature]*

TAXES PAID
AND TRANSFER ENTERED
DEC 24 1913
REG. & REC. COUNTY AUDITOR
[Signature]

STATE OF MINNESOTA,
County of Ramsey,
Office of the Register of Deeds.
This is to certify that the within instrument was filed for record in this office at St. Paul, on the 24 day of Dec
A. D. 1913 and that the same was duly recorded in Book 32
of *[Signature]*
Register of Deeds.

Taxes for the year 1912 on the lands described within PAID
DEC 24 1913
FRANK J. OBST, Treasurer
RAMSEY COUNTY, MINN.
Per *[Signature]*

I hereby certify to having surveyed and platted the property as described on this map as WALLRAFF'S RESTORATION and have placed iron monuments at the corners, as shown, and the same is correct.

[Signature]
Surveyor

State of Minnesota,
County of Ramsey

On this 10 day of December A.D. 1913 personally appeared before me, the undersigned, Jens Pedersen, to me well known, and acknowledged that he executed the foregoing certificate as his free act and deed.

[Signature]
Notary Public, Ramsey Co. Minn.
My commission expires Dec 29, 1917

This is to certify that John B. Wallraff and Caroline Wallraff, his wife, owners of all of Wallraff's Rearrangement, and the alley in same, heretofore vacated, have caused the same to be surveyed and platted and hereafter known as WALLRAFF'S RESTORATION, as shown by this plat.

Witness our hands and seals this 10th day of Dec. A.D. 1913.

In presence of
[Signature]
[Signature]

[Signature]
[Signature]

State of Minnesota,
County of Ramsey.

On this 10th day of Dec. A.D. 1913 personally appeared before me the undersigned John B. Wallraff and Caroline Wallraff, his wife, to me well known, and acknowledged that they executed the foregoing instrument as their free act and deed.

[Signature]
Notary Public, Ramsey Co. Minn.
My commission expires Dec 29, 1917

Accepted and approved this 16th day of Dec A.D. 1913

[Signature]
[Signature] Plat Commissioners.

[Signature]
[Signature] City Engineer.

Accepted by the Assembly Dec 18th 1913
" " Board of Aldermen Dec 16/1913
Approved Dec 19/1913
[Signature]
City Clerk

451357