


# M. DILLON'S 1<sup>ST</sup> ADDITION.

TO  
WHITE BEAR  
RAMSEY CO. MINN.

Scale - 200 ft. per Inch.

• INDICATE IRON MONI

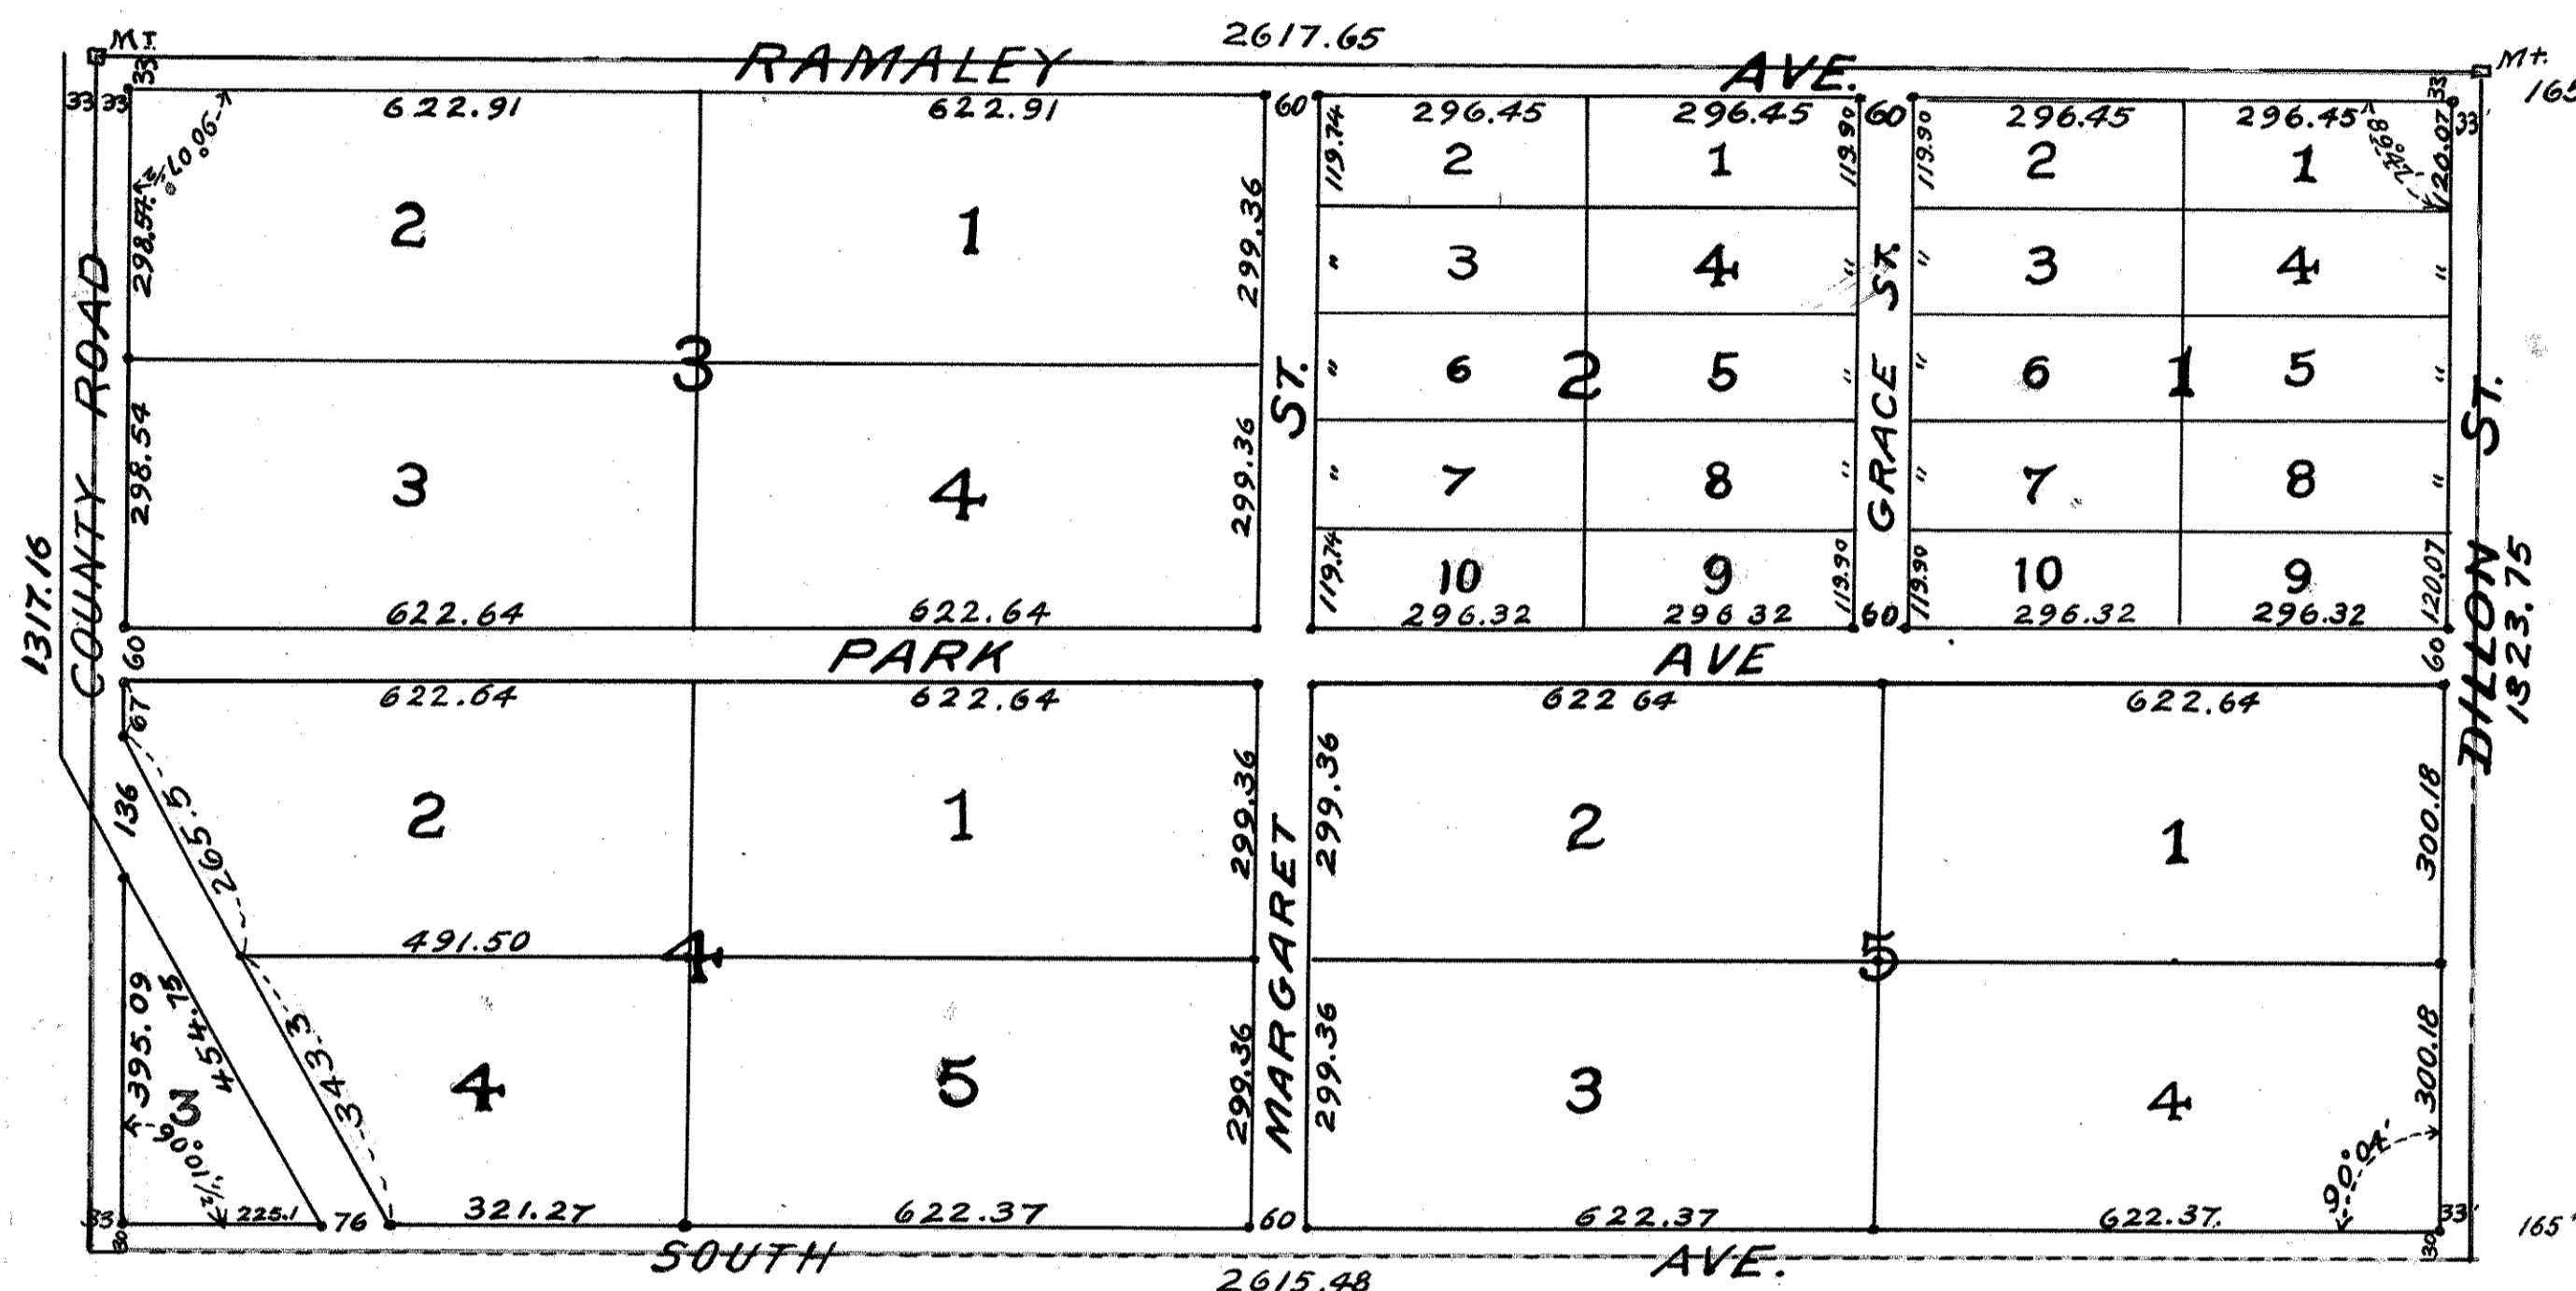

I, hereby certify to having Surveyed and Platted the property described on this map as M. DILLON'S 1<sup>ST</sup> Addition to WHITE BEAR and have placed iron monuments at the corners of each and every block as shown on this map and the Same is Correct.

*Frank J. Tavernier*  
Surveyor

STATE OF MINNESOTA,  
COUNTY OF RAMSEY. } On this 19<sup>th</sup> day of November  
A.D. 1913 personally came before me, the undersigned  
FRANK J. TAVERNIER to me well, and he acknowledged  
that he executed the foregoing Certificate as his own  
free act and deed.

*D. A. Alexander,*  
Notary Public,  
Ramsey County,  
Minnesota.  
My commission expires April 4, 1918.

This is to certify that MICHAEL DILLON and MARGARET DILLON, his wife, proprietors of the following described property, The North half (N. 1/2) of North East Quarter (N.E. 1/4) Section twenty two (S. 22.) TOWNSHIP 30, RANGE 22 4<sup>th</sup> P.M. have caused the same to be surveyed and platted, and hereafter known as M. DILLON'S 1<sup>ST</sup> ADDITION to WHITE BEAR. as shown by this plat, and hereby dedicate to the public and for the public use forever, all STREETS and AVENUES as herein indicated. Witness our hands and Seals this 19<sup>th</sup> day of November 1913.

In presence of  
*J. F. Corroy* } *Michael Dillon* { Seal }  
*Teresa C. Dillon* } *Margaret Dillon* { Seal }

State of MINNESOTA,  
County of RAMSEY } On this 19<sup>th</sup> day of NOVEMBER,  
A.D. 1913 personally came before me, the undersigned  
Michael Dillon and Margaret Dillon, his wife to me well  
known and they acknowledged that they executed the  
foregoing certificate as their own free act and deed.

*Thomas J. Corroy*  
Notary Public Ramsey County Minn.  
My Commission Expires Sept 7th 1919

Accepted and approved this 16<sup>th</sup> day of Feb. 1914

*George H. Hancock,*  
*Charles H. Bronson,*  
*James W. Jordan* } PLAT COMMISSIONERS.

*O. Clausen* CITY ENGINEER.

Accepted and Approved by the Board of County  
Commissioners for the County of Ramsey

*Geo. J. Piss*  
County Auditor.