


# HOLZ'S RE-ARRANGEMENT.

JOHN B IRVINE, SURVEYOR.

APRIL 1914.

scale 40 ft. per inch

o INDICATES IRONS

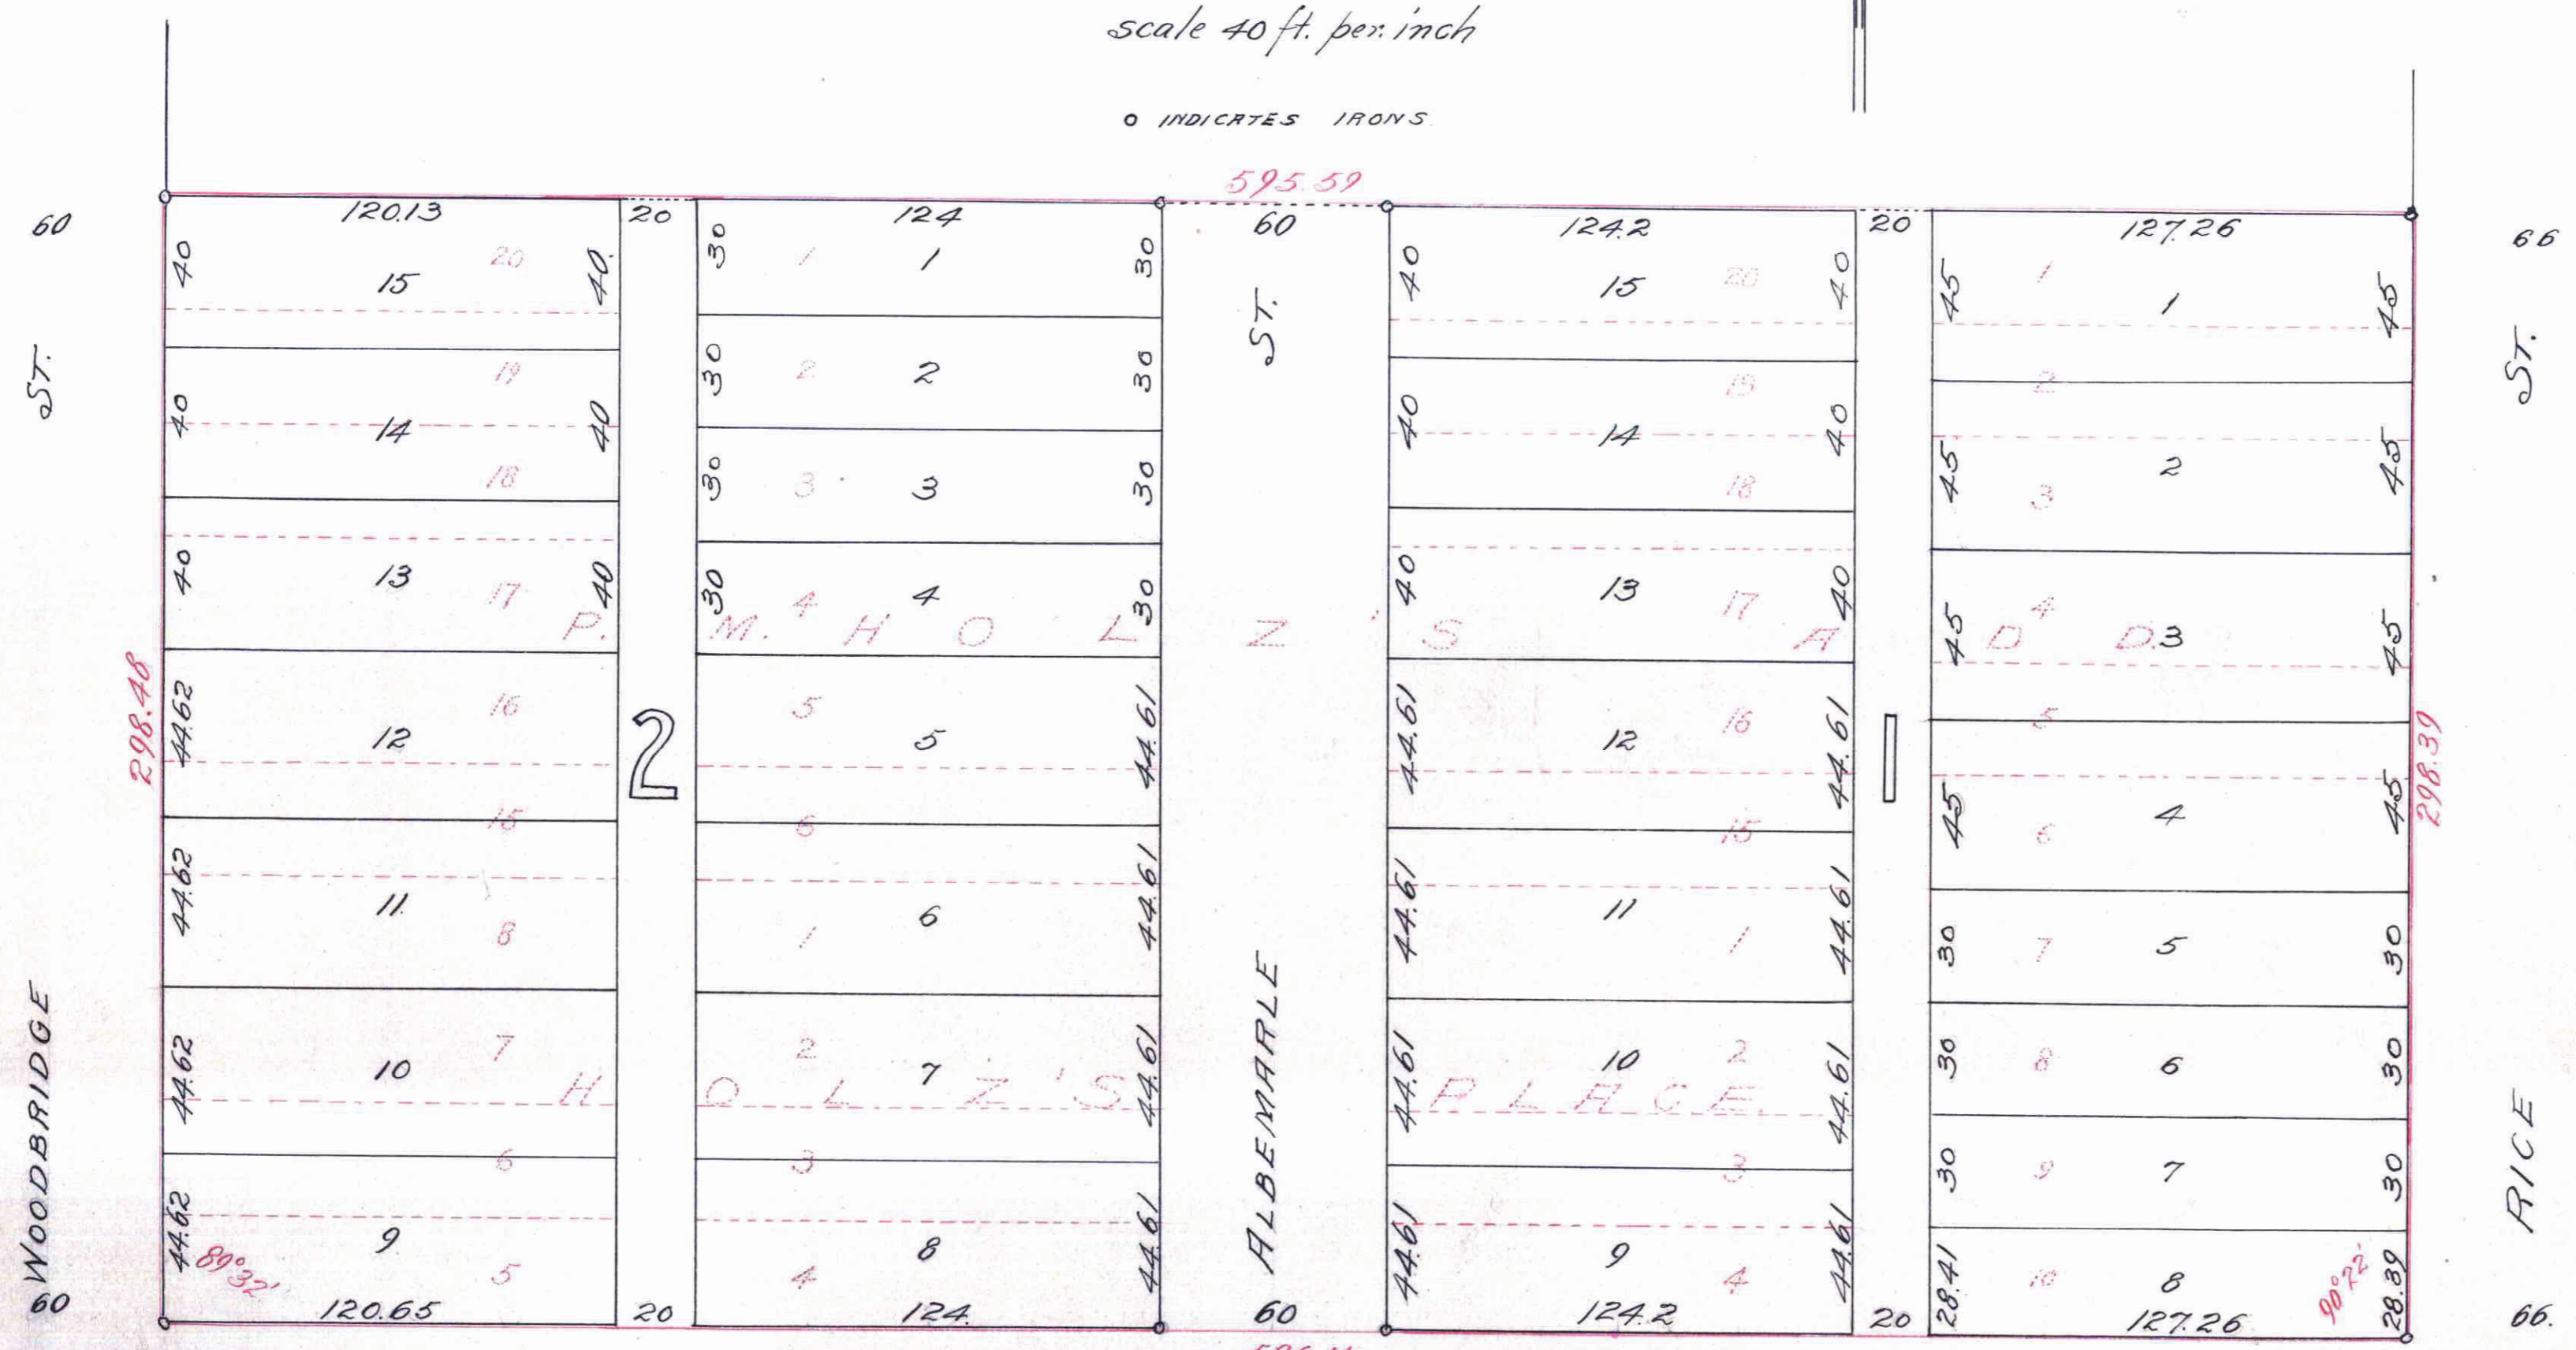

459774

hereby certify to having surveyed and platted the property as described on this map as HOLZ'S RE-ARRANGEMENT and have placed iron monuments at the corners of every lot and the same is correct.  
 John B. Irvine  
 Surveyor.

State of Minnesota On this 7th day of April A.D. 1914 personally County of Ramsey) appeared before me the undersigned John B. Irvine to me well known and acknowledged that he executed the foregoing certificate as his own free act and deed.  
 John B. Irvine  
 Notary Public  
 Ramsey County, Minnesota.  
 My Commission Expires July 6: 1918

This is to certify that Johanna Christine Holz widow of Peter M. Holz owner of lots 1, 2, 3, 4, 5, 6, 9, 10, 15, 16, 17, 18, 19, 20 Block 1, and lots 1, 2, 3, 4, 5, 6, 15, 16, 17, 18, 19, 20 Block 2. P.M. Holz's Addition, and lots 1, 2, 3, 4, Block 1, and lots 1, 2, 3, 4, 5, 6, 7, 8, Block 2. Holz's Place and Joseph Burket and Catherine Burket his wife owners of lots 7 & 8 Block 1, P.M. Holz's Addition have caused the same to be surveyed and platted and hereafter known as Holz's Re-arrangement as shown by this plat and hereby dedicate to the public and for public use forever all the streets and alleys as herein indicated.  
 Witness our hands and seals this sixth day of April A.D. 1914  
 In presence of

Henry J. Hoffmann }  
 John B. Irvine }  
 Johanna Christina Holz  
 Joseph Burket  
 Catherine Burket

State of Minnesota } On this sixth day of April A.D. 1914 personally County of Ramsey) came before me the undersigned Johanna Christine Holz widow of Peter M. Holz and Joseph Burket and Catherine Burket his wife to me well known and they acknowledged that they executed the foregoing certificate as their own free act and deed.  
 John B. Irvine  
 Notary Public  
 Ramsey County, Minnesota.

Accepted and Approved this 6th day of April A.D. 1914  
 Charles H. Bronson } Plat Commission  
 James Jordan }  
 D. Klausen } City Engineer

Accepted by the Board of Aldermen April 7th A.D. 1914  
 Accepted by the Assembly April 16th A.D. 1914  
 Approved April 21st A.D. 1914  
 Hoffmann City Clerk.

STATE OF MINNESOTA,  
 County of Ramsey, Minn.  
 Office of the Register of Deeds.  
 This is to certify that the within instrument was filed for record in this office at St. Paul, on the 11th day of June A. D. 1914 at 11:25 o'clock A.M., and that the same was duly reported in Book 32 of Recordable Deeds page 20  
 M. J. Schaeffer  
 Register of Deeds.  
 Deputy.

CITY TREASURER'S OFFICE,  
 ST. PAUL, MINN.  
 JUN 11 1914  
 Assessment PAID  
 S. J. Schaeffer City Treasurer  
 S. J. Schaeffer

TAXES PAID  
 AND TRANSFER ENTERED  
 JUN 10 1914  
 GEO. J. RIES, COUNTY AUDITOR  
 Deputy

This plat document is an UNOFFICIAL copy of a Subdivision Plat or Registered Land Survey and is made available for information purposes only.  
 To obtain an official copy please contact the Ramsey County Recorder's Office.

Taxes for the year 1913 on the lands described within PAID  
 JUN 10 1914  
 J. J. Fitzgerald, Jr., Treasurer,  
 Ramsey County, Minn.  
 J. J. Fitzgerald