

1646
1618161


HACKNEY PARK

PLAT 2

RAMSEY COUNTY, MINN.

SCALE 1" = 60'

o Indicates Iron Monument.

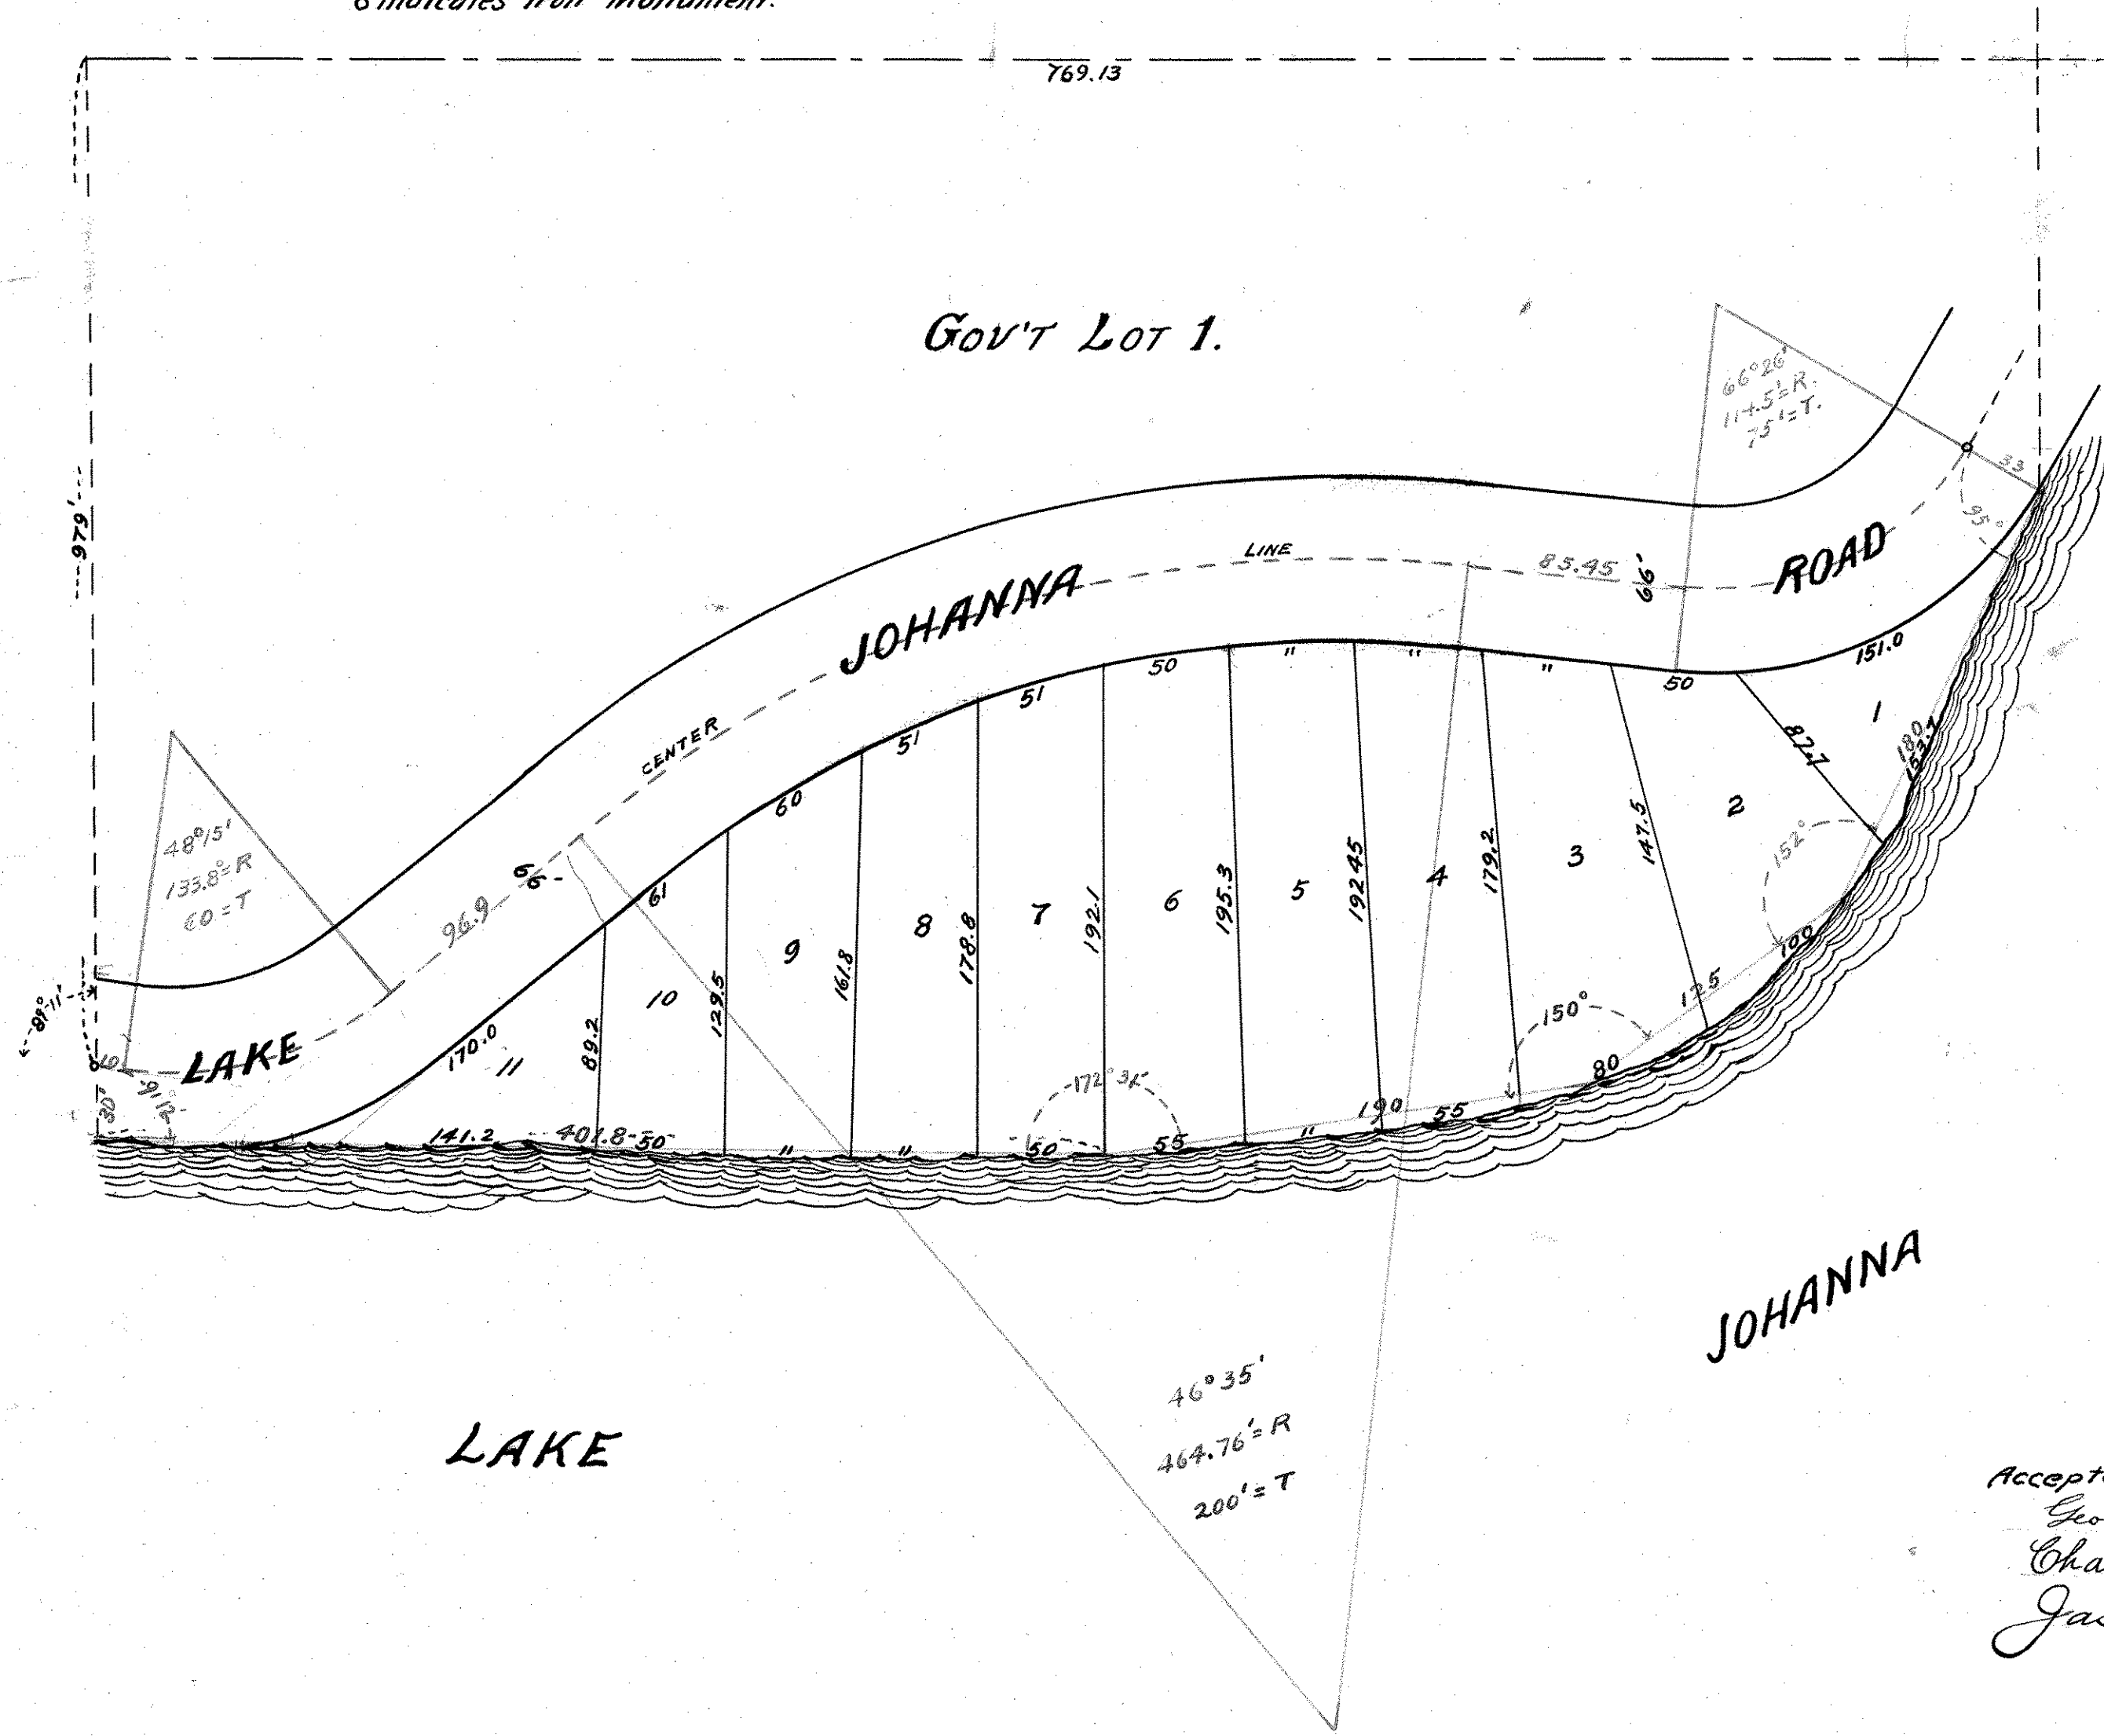

I hereby certify to having surveyed and plotted the property as described on this map as "HACKNEY PARK PLAT 2," RAMSEY COUNTY, MINN., and have placed Iron Monuments at the corner of Block as shown on this map and the same is correct.

F. J. Armstrong
SURVEYOR.

STATE OF MINNESOTA,
COUNTY OF RAMSEY.)
On this 1st day of MAY A.D. 1914 personally appeared before the undersigned F. J. ARMSTRONG to me well known and acknowledged that he executed the foregoing certificate as his own free act and deed.

Leol Bannion
NOTARY PUBLIC,
RAMSEY COUNTY, MINN.
My Commission Expires Jan. 13th 1919.

This is to certify that the HACKNEY INVESTMENT CO. a corporation, proprietor of the Westerly 769.13ft of Government LOT 1, Sec. 33, T. 30, R. 23 lying South of the LAKE JOHANNA ROAD, have caused the same to be surveyed and plotted and hereafter known as "HACKNEY PARK, PLAT 2 RAMSEY COUNTY, MINN., and hereby dedicate to the public and for public use forever all the streets as herein indicated

Witness our hands and seals this 29th day of April A.D. 1914

In presence of
W. H. Montgomery
Louis Johnson

Joseph M. Hackney
PRESIDENT.
D. Frank Muhlenbruch
SECRETARY.

STATE OF MINNESOTA,
COUNTY OF RAMSEY.)
On this 29th day of April AD 1914 personally came before me, the undersigned JOSEPH M. HACKNEY and D. FRANK MUHLENBRUCH to me well known, who being duly sworn did say, each for himself that Joseph M. Hackney is the PRESIDENT and D. FRANK MUHLENBRUCH IS THE SECRETARY of the HACKNEY INVESTMENT CO. a Corporation; that the seal affixed is the corporate seal of said corporation and that said instrument was signed and sealed in behalf of said corporation by authority of the board of directors and as its own free act and deed.

C. P. Montgomery
NOTARY PUBLIC,
Ramsey County, Minn.
My Commission expires
Aug. 20, 1920.

Accepted and approved this 15th day of May A.D. 1914

George H. L. Erved
Charles A. Brynson
Jack Jordan } PLAT COMMISSIONERS.
O. Clausen
CITY ENGINEER.

Accepted and approved by the Board of County Commissioners of the County of Ramsey, State of Minnesota March 18th 1914.

Geo. J. Pies
COUNTY AUDITOR.