

TWIN CITY VIEW.

JOHN B. IRVINE SURVEYOR.


MAY, 1914.

SCALE 100' = 1"



512

o INDICATES IRON MONUMENT.

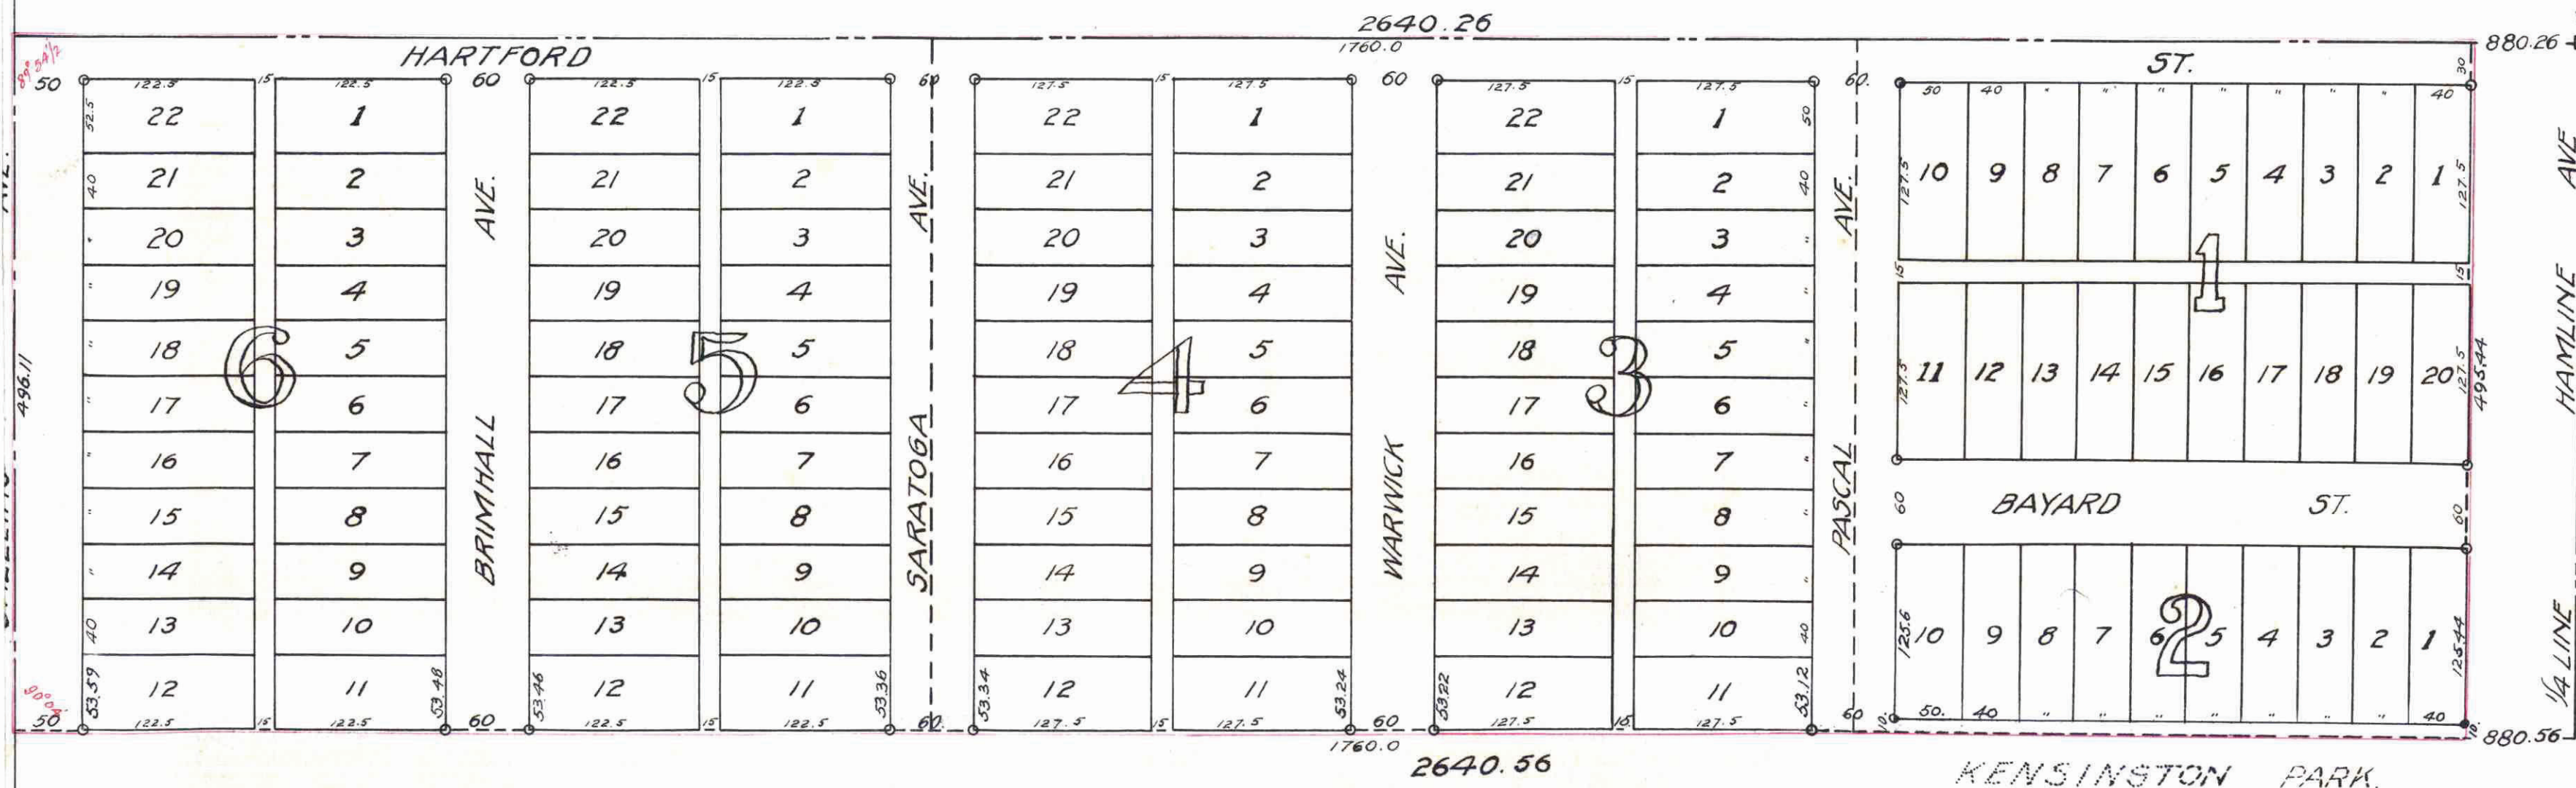

459773

CITY TREASURER'S OFFICE,
ST. PAUL, MINN.
JUN 11 1914
Assessment PAID
S. A. FARNSWORTH, City Treas.

TAXES PAID
AND TRANSFER ENTERED
JUN 11 1914
GEO. J. RIES, COUNTY AUDITOR
J. J. Hoffmann
Deputy

STATE OF MINNESOTA,
County of Ramsey,
Office of the Register of Deeds.
This is to certify that the within instrument
was filed for record in this office at St. Paul,
on the 11th day of June
A. D. 1914, at 11:30 o'clock A. M., and that the
same was duly recorded in Book 34
of Page 19
M. J. Hoffman
Register of Deeds.

This plat document
is an UNOFFICIAL
copy of a
Subdivision Plat or
Registered Land Survey
and is made available for
information purposes only.
To obtain an official copy
please contact the Ramsey
County Recorder's Office.

I hereby certify to having surveyed and platted the property as described on this map as Twin City View and have placed iron monuments at the corners of each and every block as shown on this map, and the same is correct.

John B. Irvine
Surveyor.

STATE OF MINNESOTA }
COUNTY OF RAMSEY } On this 12th day of May A.D. 1914,
personally appeared before the undersigned
John B. Irvine to me well known, and acknowledged that he executed
the foregoing certificate as his own free act and deed.

My Commission Expires July 6th 1918

John B. Irvine
NOTARY PUBLIC
RAMSEY CO., MINN.

This is to certify that George Anderson, bachelor proprietor of the West 20 Acres of North 30 Acres S. 1/2. 5 W 1/4. Sec. 10. T. 28. R. 23. has caused the same to be surveyed and platted, and hereafter known as Twin City View as shown by this plat and hereby dedicates to the public, and for the public use forever all the streets, avenues, alleys, parks, and boulevards, as herein indicated.

Witness my hand and seals this 16th day of May A.D. 1914

In presence of
Roman J. Day
Walter R. Johnson
J. McCrean
Notary Public

THE PROVINCE OF MANITOBA }
CANADA, To Wit. } On this 16th day of May A.D. 1914,
personally came before me, the undersigned
George Anderson, bachelor to me well known, and he acknowledged
that he executed the foregoing certificate as his own free act
and deed.

My commission is for life.
J. McCrean
NOTARY PUBLIC
in and for the Province of Manitoba, Canada

Accepted and approved this 19th day of May A.D. 1914

George B. Harold
Charles H. Johnson
Jasper Jordan
Plat Commissioners.

O. Klauessen City Engineer.

Accepted by the Board of Aldermen MAY 19-1914

Accepted by the Assembly MAY 21-1914

Approved MAY 26-1914

J. Hoffman
City Clerk.

Taxes for the year 1913 on the
lands described within PAID
JUN 11 1914
J. J. Hoffmann, Jr., Treasurer,
RAMSEY COUNTY, MINN.