


MARYLAND HEIGHTS.

o Indicates Iron Mont.
Scale 100 feet per inch

Jens Pedersen Surveyor.

ROGERS & HENDRICK'S ACRE LOTS

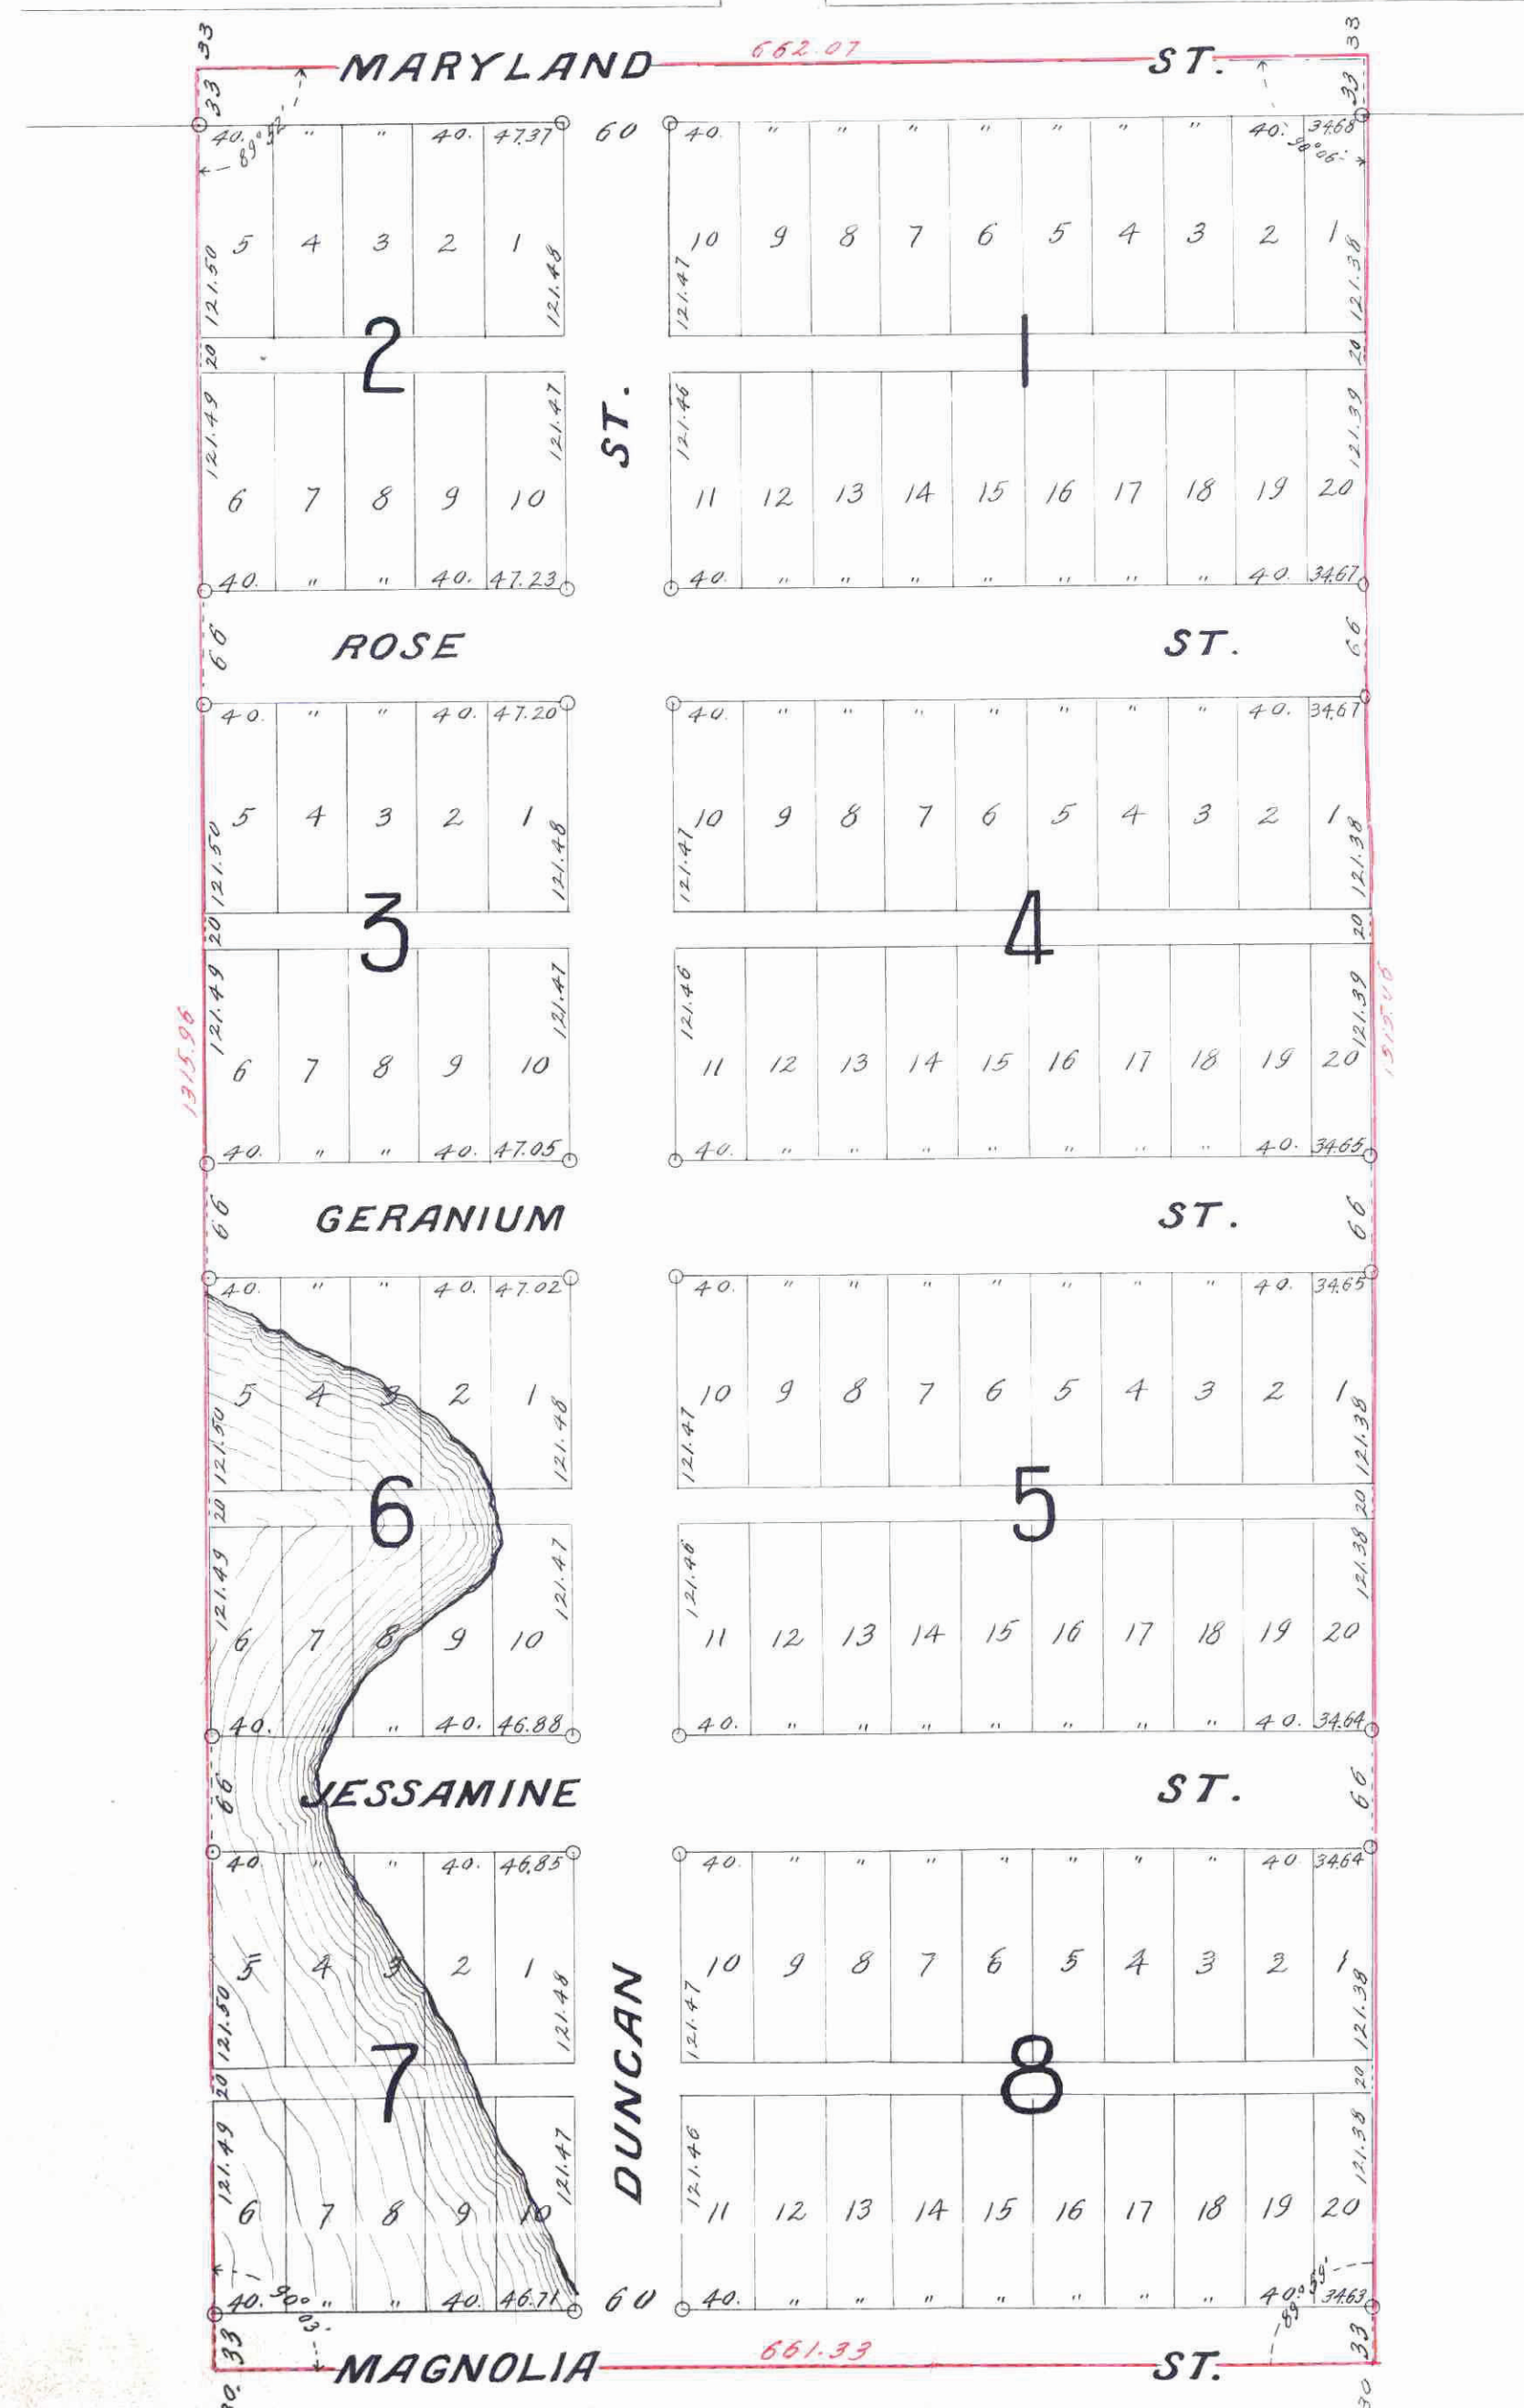

AME'S OUT LOTS

I, hereby certify to having surveyed and plotted the property as described on this map as, Maryland Heights, and have placed iron monuments at the corners of each and every block as shown on this map, and the same is correct.

Jens Pedersen
Surveyor.

State of Minnesota }
County of Ramsey } On this 21st day of May
A.D. 1914, personally appeared before the under-
signed, Jens Pedersen, to me well known, and
acknowledged that he executed the foregoing
certificate as his own free act and deed.
Mae Schaub
Notary Public, Ramsey Co. Minn.
My Commission expires, March 1, 1920

This is to certify that Rose S. Ursella and John Ursella her husband proprietors, and Mary B. Taylor Mortgagee, of the West 20 acres of the East 30 acres of the Northeast 1/4 of the Northwest 1/4 of Section 27, Town 29, Range 22, have caused the same to be surveyed and plotted and hereafter known as, Maryland Heights, as shown by this plat and hereby dedicate to the public and for the public use forever, all the streets and alleys, as herein indicated.

Witness our hands and seals this 19th day of May, A.D. 1914
In presence of
Rose Ursella
John Ursella

Rose S. Ursella
John Ursella

State of Minnesota }
County of Ramsey } On this 19th day of May, A.D. 1914 personally came before
me the undersigned, Rose S. Ursella and John Ursella, her husband, to me well
known, and they acknowledged that they executed the foregoing certificate as
their own free act and deed.

Mae Schaub
Notary Public, Ramsey Co. Minn.
My Commission expires, March 1, 1920

State of Washington }
County of King } On this 21st day of May, A.D. 1914, personally came
before the undersigned, Mary B. Taylor, to me well known and acknowledged
that she executed the foregoing certificate as her own free act and deed.

Notary Public, King Co., Wash.
My Commission expires, 1917

Accepted and approved this 5th day of June, A.D. 1914.

George C. Bunker
James Jordan
Plat. Commissioners.
Commissioner of Public Works.

Accepted by the Council, JUNE 18th 1914
Approved, JUNE 18th 1914
John J. Farley
City Clerk.

This plat document is an UNOFFICIAL copy of a Subdivision Plat or Registered Land Survey and is made available for information purposes only.
To obtain an official copy please contact the Ramsey County Recorder's Office.

TAXES PAID AND TRANSFER ENTERED
JUN 30 1914
GEO. J. RIES, COUNTY AUDITOR

DEPARTMENT OF FINANCE,
ST. PAUL, MINN.
JUN 20 1914
Assessment 1340
S. A. FARMSWORTH, Commissioner.
By [Signature]

STATE OF MINNESOTA,
County of Ramsey, ss:
Office of the Register of Deeds.
This is to certify that the within instrument was filed for record in this office at St. Paul, on the 20th day of June, A. D. 1914, in Book 133 of Town Range and that the same was duly recorded in Book 133 of Town Range.
M. J. [Signature]
Register of Deeds.
By [Signature] Deputy.

Plat. Commissioner of Public Works.
[Signature]

466542