

ROSE HILL GARDEN LOTS



1625

Scale 1" to 50'

o Indicates Iron Monument.

E. R. Schafer,
Surveyor.

G A R C E L O N ' S A D D .

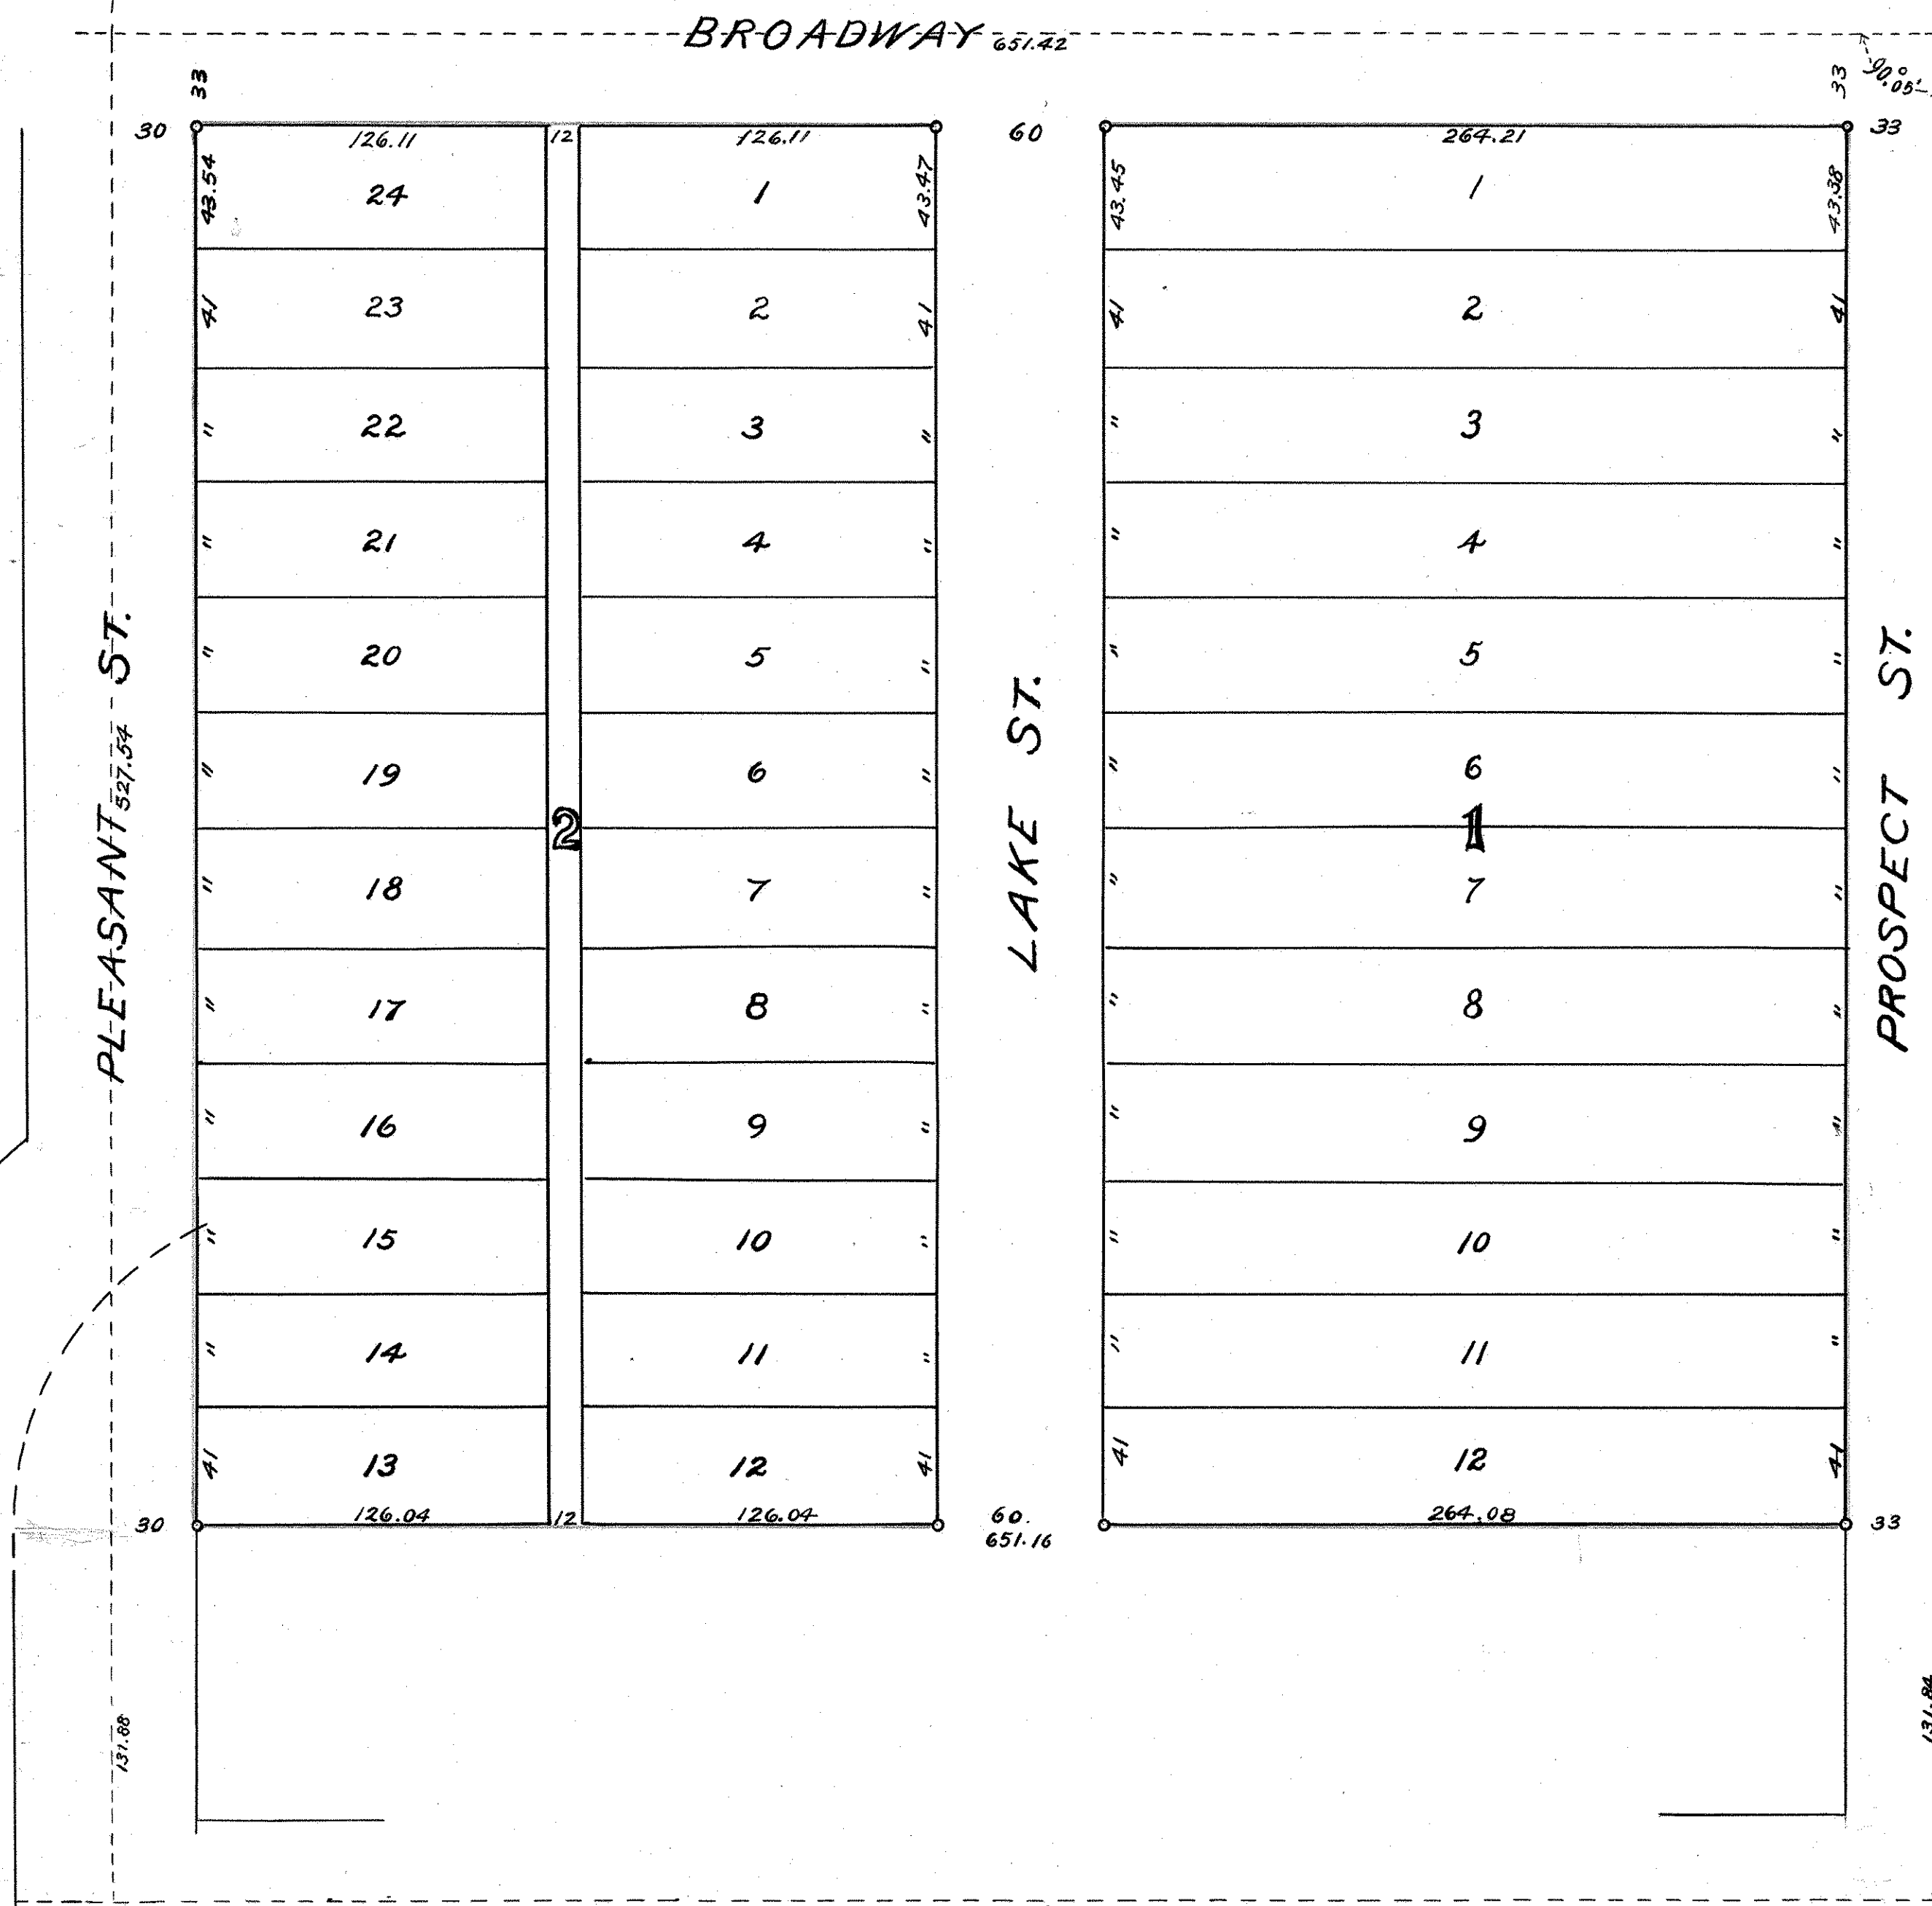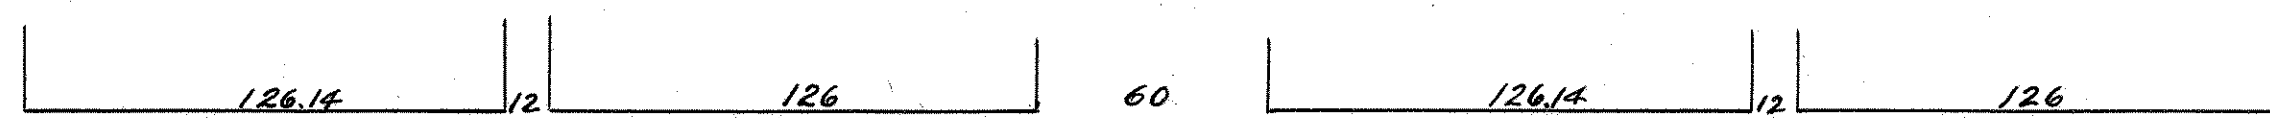

I hereby certify to having surveyed and platted the property as described on this map as ROSE HILL GARDEN LOTS, and have placed iron monuments at the block corners, as shown hereon, and the same is correct: to-wit: - north 8 acres of lot 4 Pease's Re. of Lots 3, 4, 7 and 8 of Prospect Hill, Ramsey County, MINNESOTA.
E. R. Schafer
Surveyor.

State of Minnesota, }
County of Ramsey. } ss.
On this 12th day of April A.D. 1914 personally appeared before me, the undersigned E. R. Schafer, to me well known, and acknowledged that he executed the foregoing certificate as his free act and deed.
C. B. Moore
Notary Public, Ramsey Co. Minn.
My Commission expires Oct. 29, 1919.

This is to certify that Regina Jungerich, and George F. Howard and Annette Howard, his wife, owners of the north 8 acres of lot 4 Pease's Re. of Lots 3, 4, 7 and 8 of Prospect Hill, being identical with & embracing the north 8 acres of lot 4 Prospect Hill, have caused the same to be surveyed and platted and hereafter known as ROSE HILL GARDEN LOTS, as shown by this plat, and hereby dedicate to the public, for public use forever all the streets, avenues and alleys as hereon indicated.

Witness our hands and seals this 15th day of April A.D. 1914.
In presence of *As to Howard and Wife.* *As to Regina Jungerich* Regina Jungerich
Willa M. Doyle *Willa M. Doyle* George F. Howard
W. B. Mander *W. B. Mander* Annette Howard

State of Pennsylvania
County of Philadelphia }
On this 4th day of June A.D. 1914 personally appeared before me, the undersigned Regina Jungerich, to me well known, and acknowledged that she executed the above instrument as her free act and deed.
Willa M. Doyle
Notary Public, Philadelphia County, State of Pennsylvania
My commission expires Feb. 5th 1915

State of Minnesota } ss.
County of Hennepin }
On this 13th day of April A.D. 1914 personally appeared before me the undersigned, George F. Howard and Annette Howard, his wife, to me well known, and acknowledged that they executed the above instrument as their free act and deed.
Willa M. Doyle
Notary Public, Hennepin Co. Minn.
My commission expires Feb. 28, 1919.

Accepted and approved this 20th day of July A.D. 1914 }
George C. Bennett } Plat Commissioners
James Jordan }
W. B. Mander } Commissioner of Public Works
Accepted and approved by the Board of County Commissioners for Ramsey County Minn. on the 3rd day of August A.D. 1914.
Geo. J. Pills
County Auditor.