


DANIELS SUB. No. 1

Jens Pedersen
Surveyor.

o Indicates Iron Mont.
Scale 60 Feet per inch.

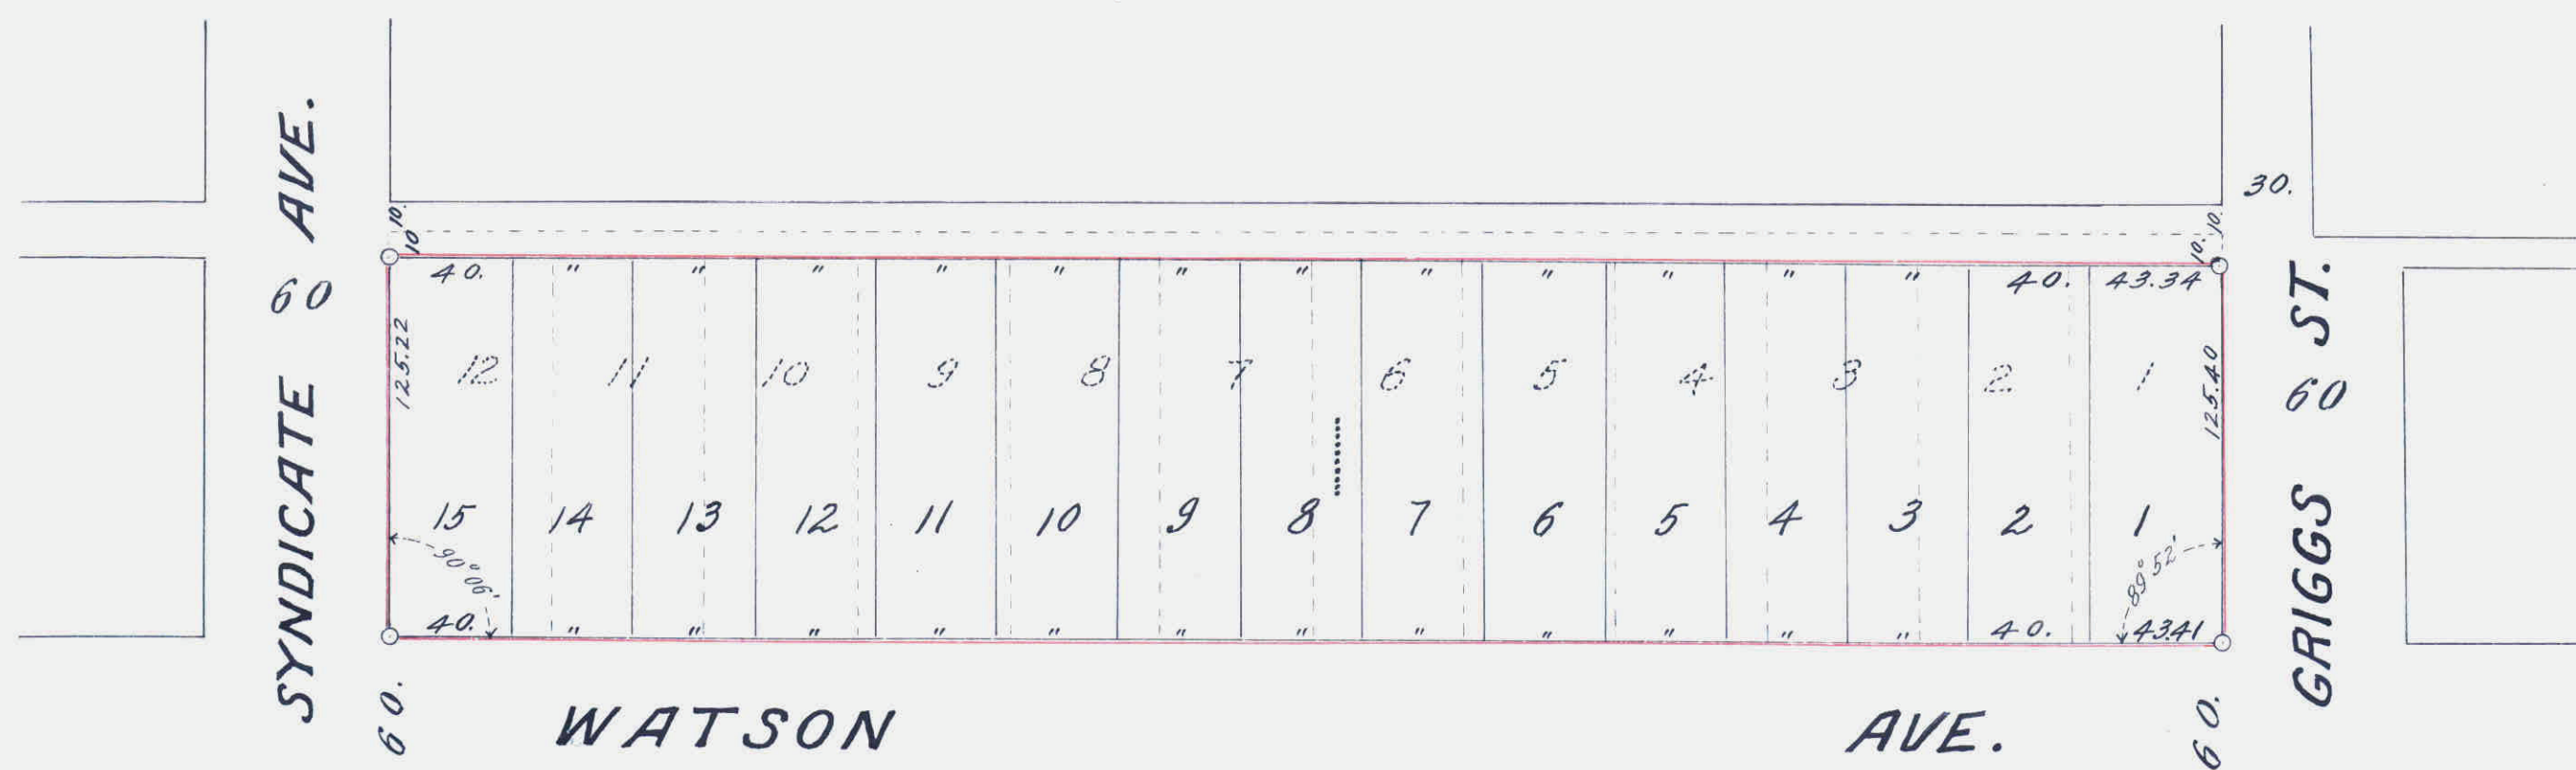

46334

I, hereby certify to having surveyed and platted the property as described on this map as, Daniels Sub. No. 1, and have placed iron monuments at the corners of each and every block as shown on this map and the same is correct.

Jens Pedersen
Surveyor.

State of Minnesota
County of Ramsey } On this 5th day of August A. D. 1914, personally appeared before the undersigned; Jens Pedersen, to me well known, and acknowledged that he executed the foregoing certificate as his own free act and deed.

W. Moore
Notary Public, Ramsey Co., Minn.
My Commission expires, Oct. 29, 1914.

This is to certify that William E. Daniels and Margaret B. Daniels his wife proprietors of Lots 1 to 12 inclusive of Block 1, Lexington Park Plat 2, and R. W. Hasmen, Mortgagee of said property, have caused the same to be surveyed and platted and hereafter known as, Daniels Sub. No. 1, as shown by this plat and hereby dedicate to the public and for the public use forever, all the streets, avenues and alleys as herein indicated.

Witness our hands and seals this 5th day of August A. D. 1914.

In presence of
H. C. Bailey }
Henry Kasse }
A. Schmitt }
Frank March }

William E. Daniels
Margaret B. Daniels
R. W. Hasmen

State of Minnesota } On this 9th day of August A. D. 1914 personally came before me, the undersigned, William E. Daniels and Margaret B. Daniels his wife, to me well known, and they acknowledged that they executed the foregoing certificate as their own free act and deed.

Henry Kasse
Notary Public, Ramsey Co., Minn.
My Commission Expires, June 30th 1917

State of Illinois } On this 5th day of August A. D. 1914 personally came before me, the undersigned, R. W. Hasmen, to me well known, and acknowledged that he executed the foregoing certificate as his own free act and deed.

Adolph C. Marden
Notary Public, Cook Co. Ill.
My Commission Expires, 1/1/17

Accepted and approved this 15th day of August A. D. 1914

George J. Farrell }
Charles H. Bronson } Plat
James Jordan } Commissioners
W. H. ... } Commissioner of Public Works

Accepted by the Council, Aug 19th 1914

Approved, Aug 20th 1914

J. J. Marney
City Clerk

This plat document is an UNOFFICIAL copy of a Subdivision Plat or Registered Land Survey and is made available for information purposes only.

To obtain an official copy please contact the Ramsey County Recorder's Office.

DEPARTMENT OF FINANCE
ST. PAUL, MINN.
AUG 21 1914
E. A. ...
Commissioner

TAXES PAID
AND TRANSFER ENTERED
AUG 24 1914
GEO. K. RIES, COUNTY AUDITOR

STATE OF MINNESOTA
Office of the Register of Deeds
This is to certify that the within instrument was filed for record in this office at St. Paul, on the 20th day of August A. D. 1914 at 11 o'clock A. M. and that the same was duly registered in book 35 of Deeds, page 7

W. H. ...
Register of Deeds

Taxes for the year 1913 on the lands herein within 1/4 of 1/4

AUG 21 1914
J. J. ...
Treasurer