

DANIELS SUB. No. 2

I, hereby certify to having surveyed and platted the property as described on this map as, Daniels Sub. No. 2, and have placed iron monuments at the corners of each and every block as shown on this map, and the same is correct.

Jens Pedersen
Surveyor.

State of Minnesota } On this 5th day of August A.D. 1914, personally appeared before the undersigned Jens Pedersen, to me well known, and acknowledged that he executed the foregoing certificate as his own free act and deed.

W. A. Moore
Notary Public, Ramsey Co., Minn.
My Commission expires, Dec 29, 1919.

This is to certify that Margaret B. Daniels and William E. Daniels her husband, proprietors of, Lots 1 to 6 and 18 to 24 inclusive, of Block 3, Lexington Park Plat 2, and Clarkson N. Fowler, trustee under the will of Martin Bennett, mortgagee of said property, have caused the same to be surveyed and platted and hereafter known as, Daniels Sub. No. 2, as shown by this plat and hereby dedicate to the public and for the public use forever all the streets, avenues and alleys as herein indicated.

Witness our hands and seals this 2nd day of June A.D. 1914.

In presence of
Patrick U. Badley
Henry Kaul
W. N. Gallett

Margaret B. Daniels
William E. Daniels
Clarkson N. Fowler
Trustee of Martin Bennett

State of Minnesota } On this 9th day of June A.D. 1914 personally came County of Ramsey before me the undersigned, Margaret B. Daniels and William E. Daniels her husband, to me well known and they acknowledged that they executed the foregoing certificate as their own free act and deed.

Henry Kaul
Notary Public, Ramsey Co., Minn.
My Commission expires, June 24, 1917

State of Connecticut } On this 5th day of June A.D. 1914 personally came before me the undersigned, Clarkson N. Fowler, trustee under the will of Martin Bennett, to me well known and acknowledged that he executed the foregoing certificate as his own free act and deed.

Willard N. Bruce
Notary Public, Hartford Co., Conn.
My Commission expires, July 1, 1916



Accepted and approved this 15th day of August A.D. 1914

George C. Bruce
Charles H. Bronson
James W. Jordan
W. L. Ford

Commissioners
Commissioner of Public Works.

Accepted by the Council, Aug 19th 1914


Approved, Aug 20th 1914

J. J. Jensen
City Clerk.

o indicates Iron Mont.
Scale 40 Feet per inch.

Jens Pedersen,
Surveyor.

94

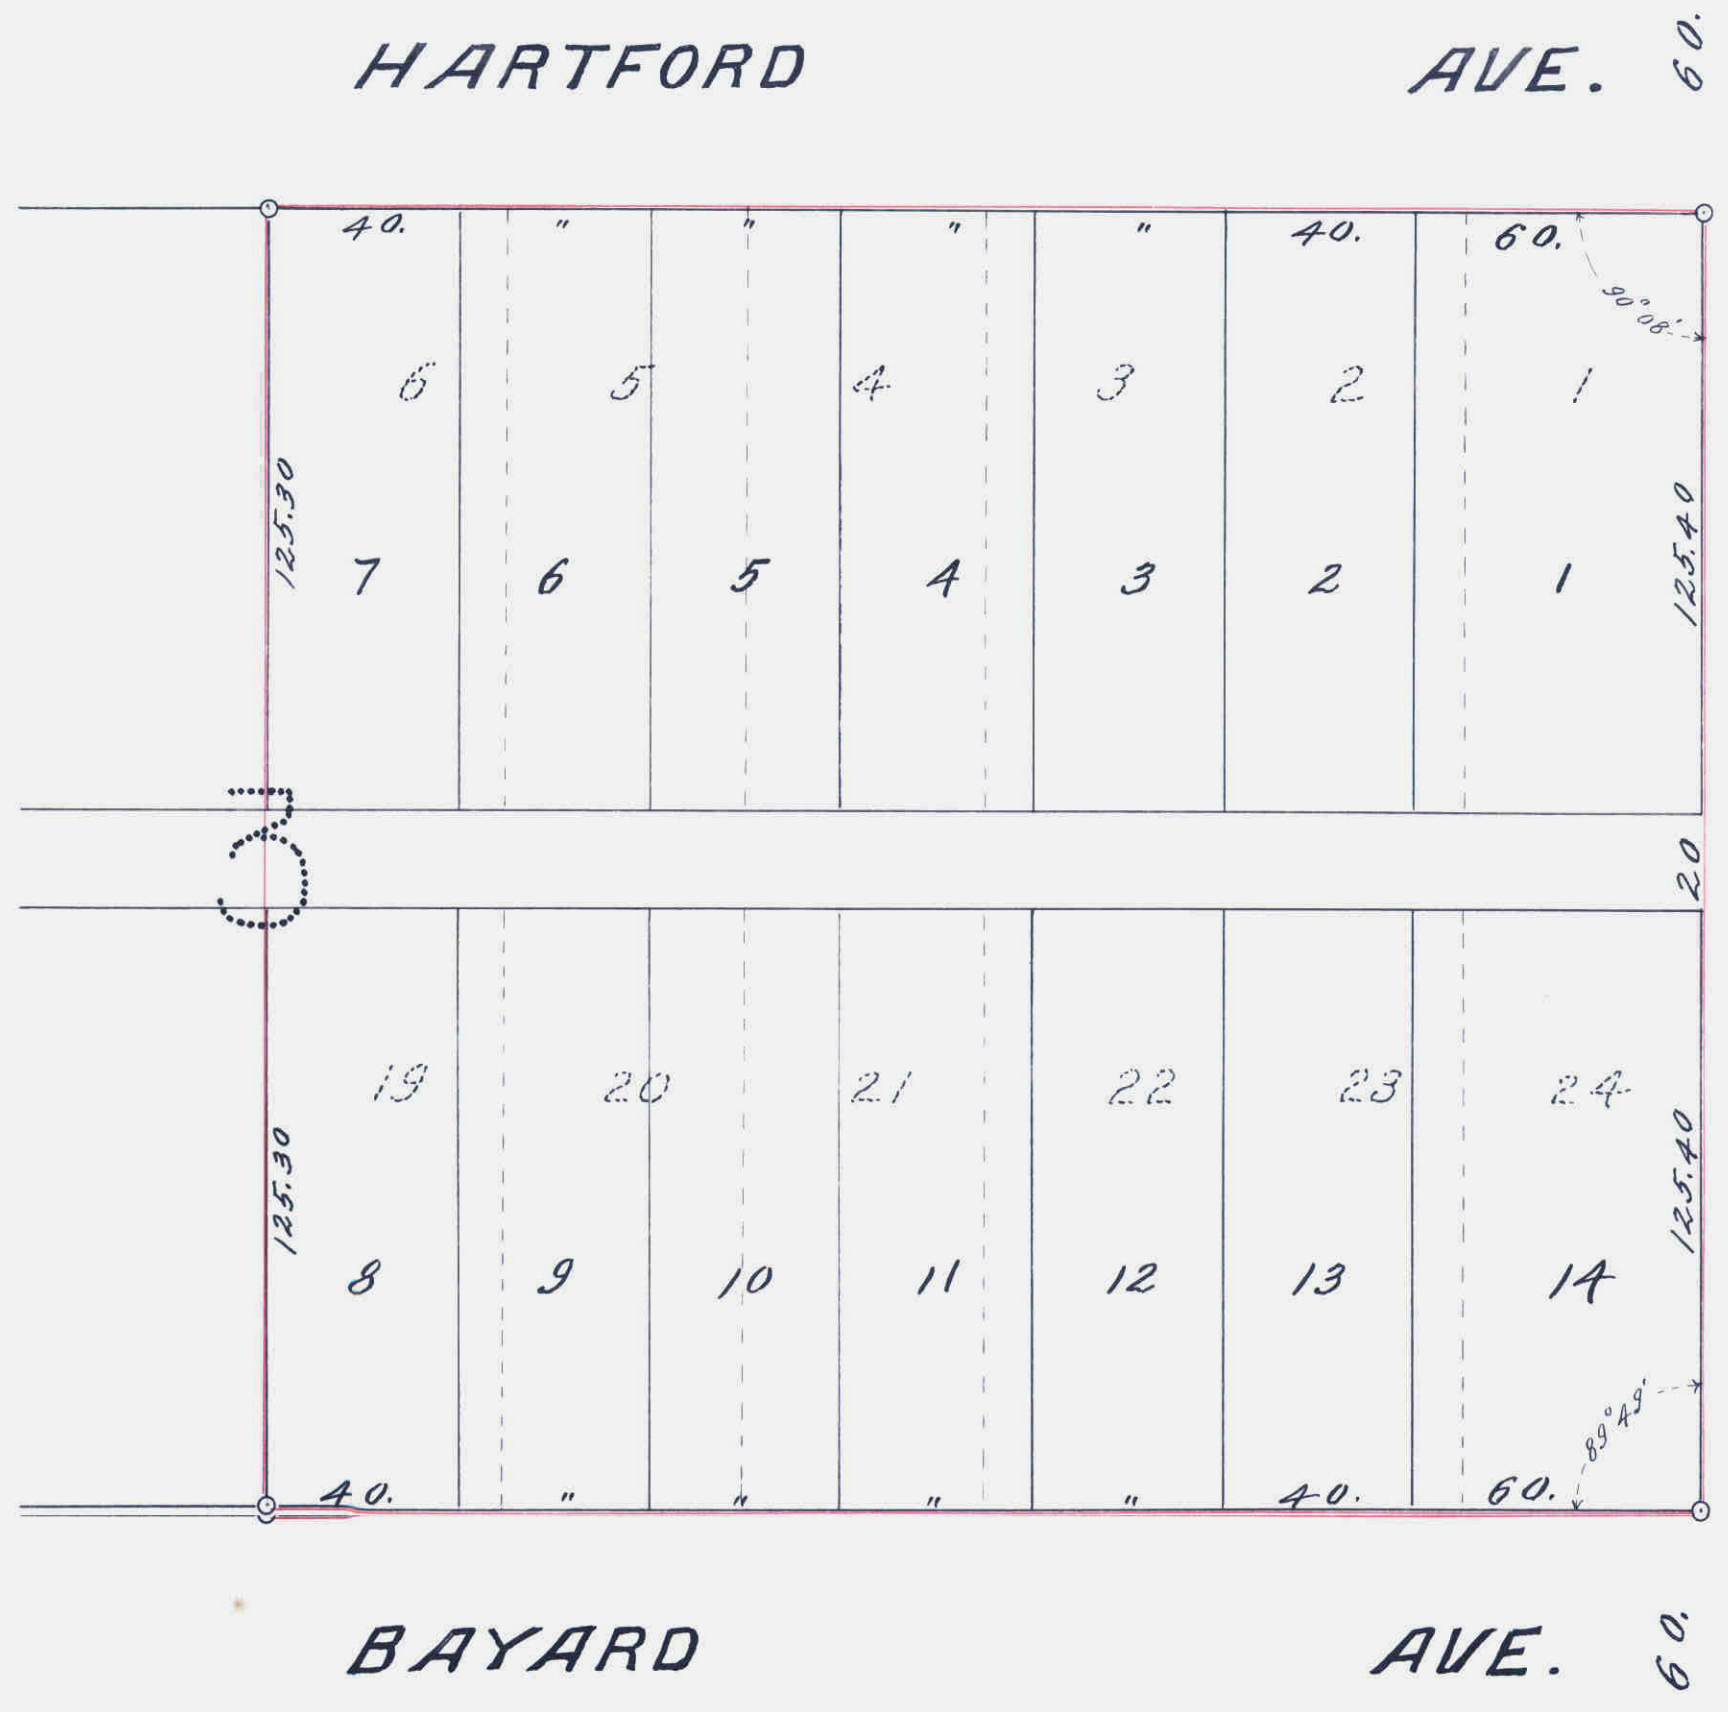

ST.

GRIGGS

60.

This plat document is an UNOFFICIAL copy of a Subdivision Plat or Registered Land Survey and is made available for information purposes only.

To obtain an official copy please contact the Ramsey County Recorder's Office.

Taxes for the year 1913 on the lands described within P.L. 174
AUG 1 1914
J. J. McDonald, Jr., Treasurer, Ramsey County, Minn.
Jensen

TAXES PAID AND TRANSFER ENTERED
AUG 24 1914
GEO. J. RIES, COUNTY AUDITOR
Ringwald

Office of the Registrar of Deeds
This is to certify that the within instrument was filed for record in this office at St. Paul, Minn. on the 22nd day of August, A. D. 1914, at 11 o'clock A.M., and that the same is a true and correct copy of the original of *Town Plat No. 2* of *Daniels Sub. No. 2*
W. J. Jensen
Registrar of Deeds

DEPARTMENT OF FINANCE
ST. PAUL, MINN.
AUG 21 1914
Assessment P.L. 2
S. A. Jensen, Commissioner
By *Jensen*

463385