


Rearrangement of Blocks 1, 2, 3, 4, 5, 6, 9, "A" & "B", Lake Side Park Addition to North St. Paul.

Scale: 1" = 200'

A. A. McCre
Civil Engineer.

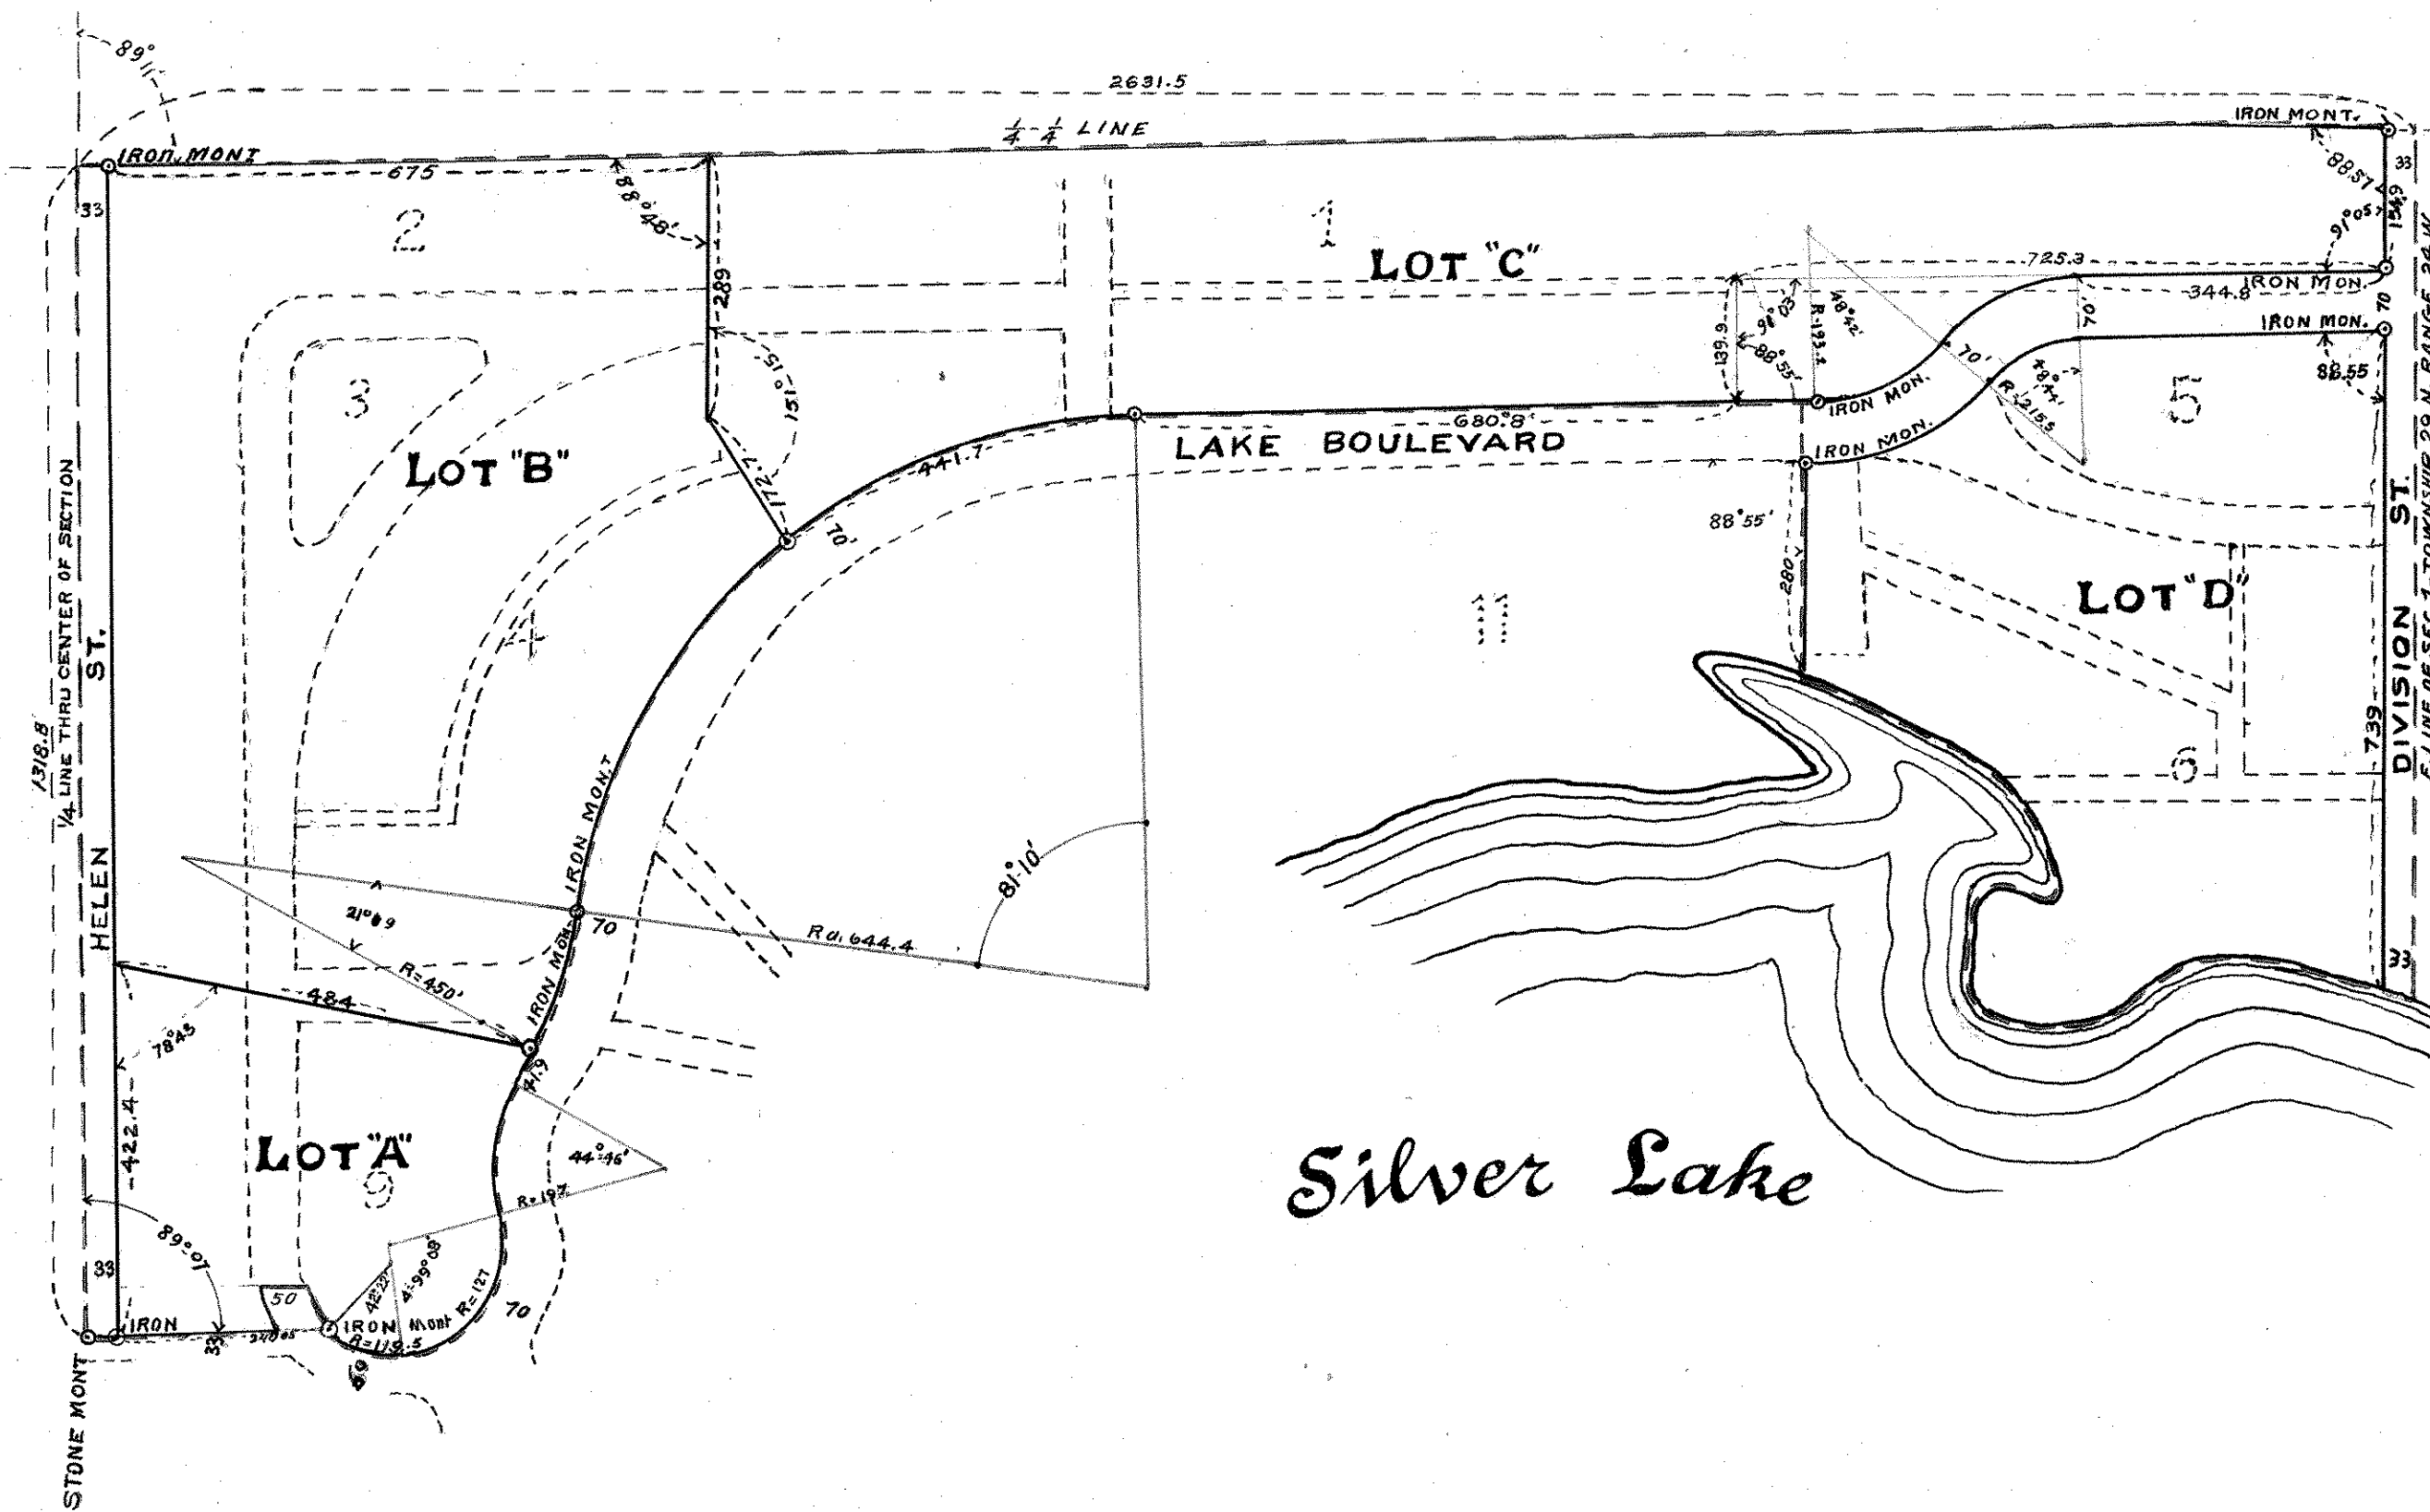

THIS IS TO CERTIFY THAT JOELLA WHITNEY JOY, AND HER HUSBAND SAMUEL J. JOY, AND HENRY A. CASTLE, ADMINISTRATOR OF THE ESTATE OF C. H. CASTLE, DECEASED, PROPRIETORS OF BLOCKS 1, 2, 3, 4, 5, 6, 9, A & B, LAKE SIDE PARK ADDITION TO NORTH ST. PAUL, AS RECORDED IN THE REGISTER OF DEEDS OFFICE, HAVE CAUSED THE SAME TO BE SURVEYED AND PLATTED AND HEREAFTER KNOWN AS "REARRANGEMENT OF BLOCKS 1, 2, 3, 4, 5, 6, 9, A & B LAKE SIDE PARK ADDITION TO NORTH ST. PAUL" AS SHOWN BY THIS PLAT AND HEREBY DEDICATE TO THE PUBLIC AND FOR PUBLIC USE FOREVER ALL STREETS, AVENUES, PARKS AND BOULEVARDS AS HEREON INDICATED.

WITNESS OUR HANDS AND SEALS THIS 13th DAY OF October 1911

IN THE PRESENCE OF
B. O. Kirchmaier
H. L. Samuelson

Joella Whitney Joy
Samuel Joy
Henry A. Castle
Administrator

STATE OF MINNESOTA }
COUNTY OF RAMSEY. } ON THIS 13th DAY OF Oct 1911 JOELLA WHITNEY JOY AND HER HUSBAND, SAMUEL J. JOY, TO ME WELL KNOWN, PERSONALLY CAME BEFORE ME, AND THEY ACKNOWLEDGED THAT THEY EXECUTED THE FOREGOING CERTIFICATE AS THEIR OWN FREE ACT AND DEED.

L. D. Wilson
NOTARY PUBLIC, RAMSEY CO., MINN.
My commission expires Dec 1, 1912

STATE OF MINNESOTA }
COUNTY OF RAMSEY. } ON THIS 13th DAY OF Oct 1911, HENRY A. CASTLE, TO ME WELL KNOWN, PERSONALLY CAME BEFORE ME, AND HE ACKNOWLEDGED, THAT HE EXECUTED THE FOREGOING CERTIFICATE AS HIS OWN FREE ACT AND DEED

L. D. Wilson
NOTARY PUBLIC, RAMSEY CO., MINN.
My commission expires Dec 1, 1912

I HEREBY CERTIFY TO HAVING SURVEYED AND PLATTED THE PROPERTY DESCRIBED ON THIS MAP AS "REARRANGEMENT OF BLOCKS 1, 2, 3, 4, 5, 6, 9, A & B LAKE SIDE PARK ADDITION TO NORTH ST. PAUL" AND HAVE PLACED IRON MONUMENTS AS SHOWN ON THIS PLAT ALL MEASUREMENTS ARE GIVEN IN FEET AND DECIMALS OF A FOOT, AND THE SAME IS CORRECT.

A. A. McCre
SURVEYOR

STATE OF MINNESOTA }
COUNTY OF RAMSEY. } ON THIS 2nd DAY OF October 1911 PERSONALLY APPEARED BEFORE ME A. A. McCRE, TO ME WELL KNOWN, AND ACKNOWLEDGED THAT HE EXECUTED THE FOREGOING CERTIFICATE AS HIS OWN FREE ACT AND DEED.


Harvey L. Mills
NOTARY PUBLIC, RAMSEY CO., MINN.
My Commission Expires, May 2, 1913

ACCEPTED AND APPROVED THIS 29th DAY OF December, 1911

George W. H. Enock
Charles H. Bronson } PLAT COMMISSIONERS
James Jordan
Wm. Foss } Commissioner of Public Works.

APPROVED AND ACCEPTED UNDER CHAPTER 438 GENERAL LAWS OF 1907 BY THE BOARD OF TRUSTEES OF NORTH ST. PAUL THIS 1st DAY OF October 1914.

Luciel Karmuth
PRESIDENT.
ATTESTED W. H. Hennig
VILLAGE CLERK.

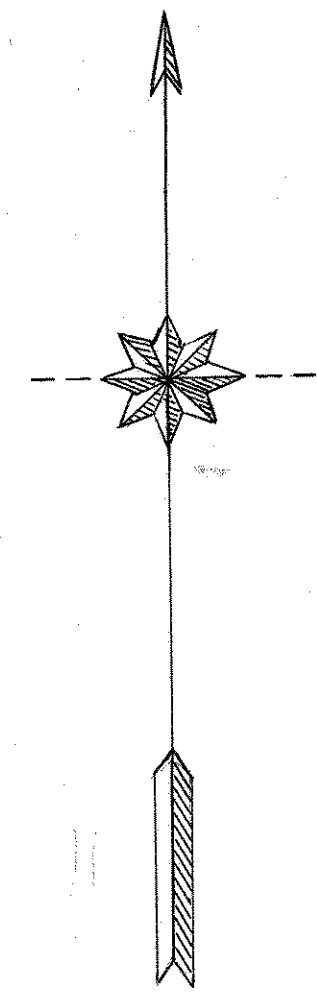

Recorded April 23-1915