


INDIAN MOUNDS PARK ADDITION

o Indicates Iron.

Scale; 1" = 20'

Surveyed by
T. Milton Fowble.

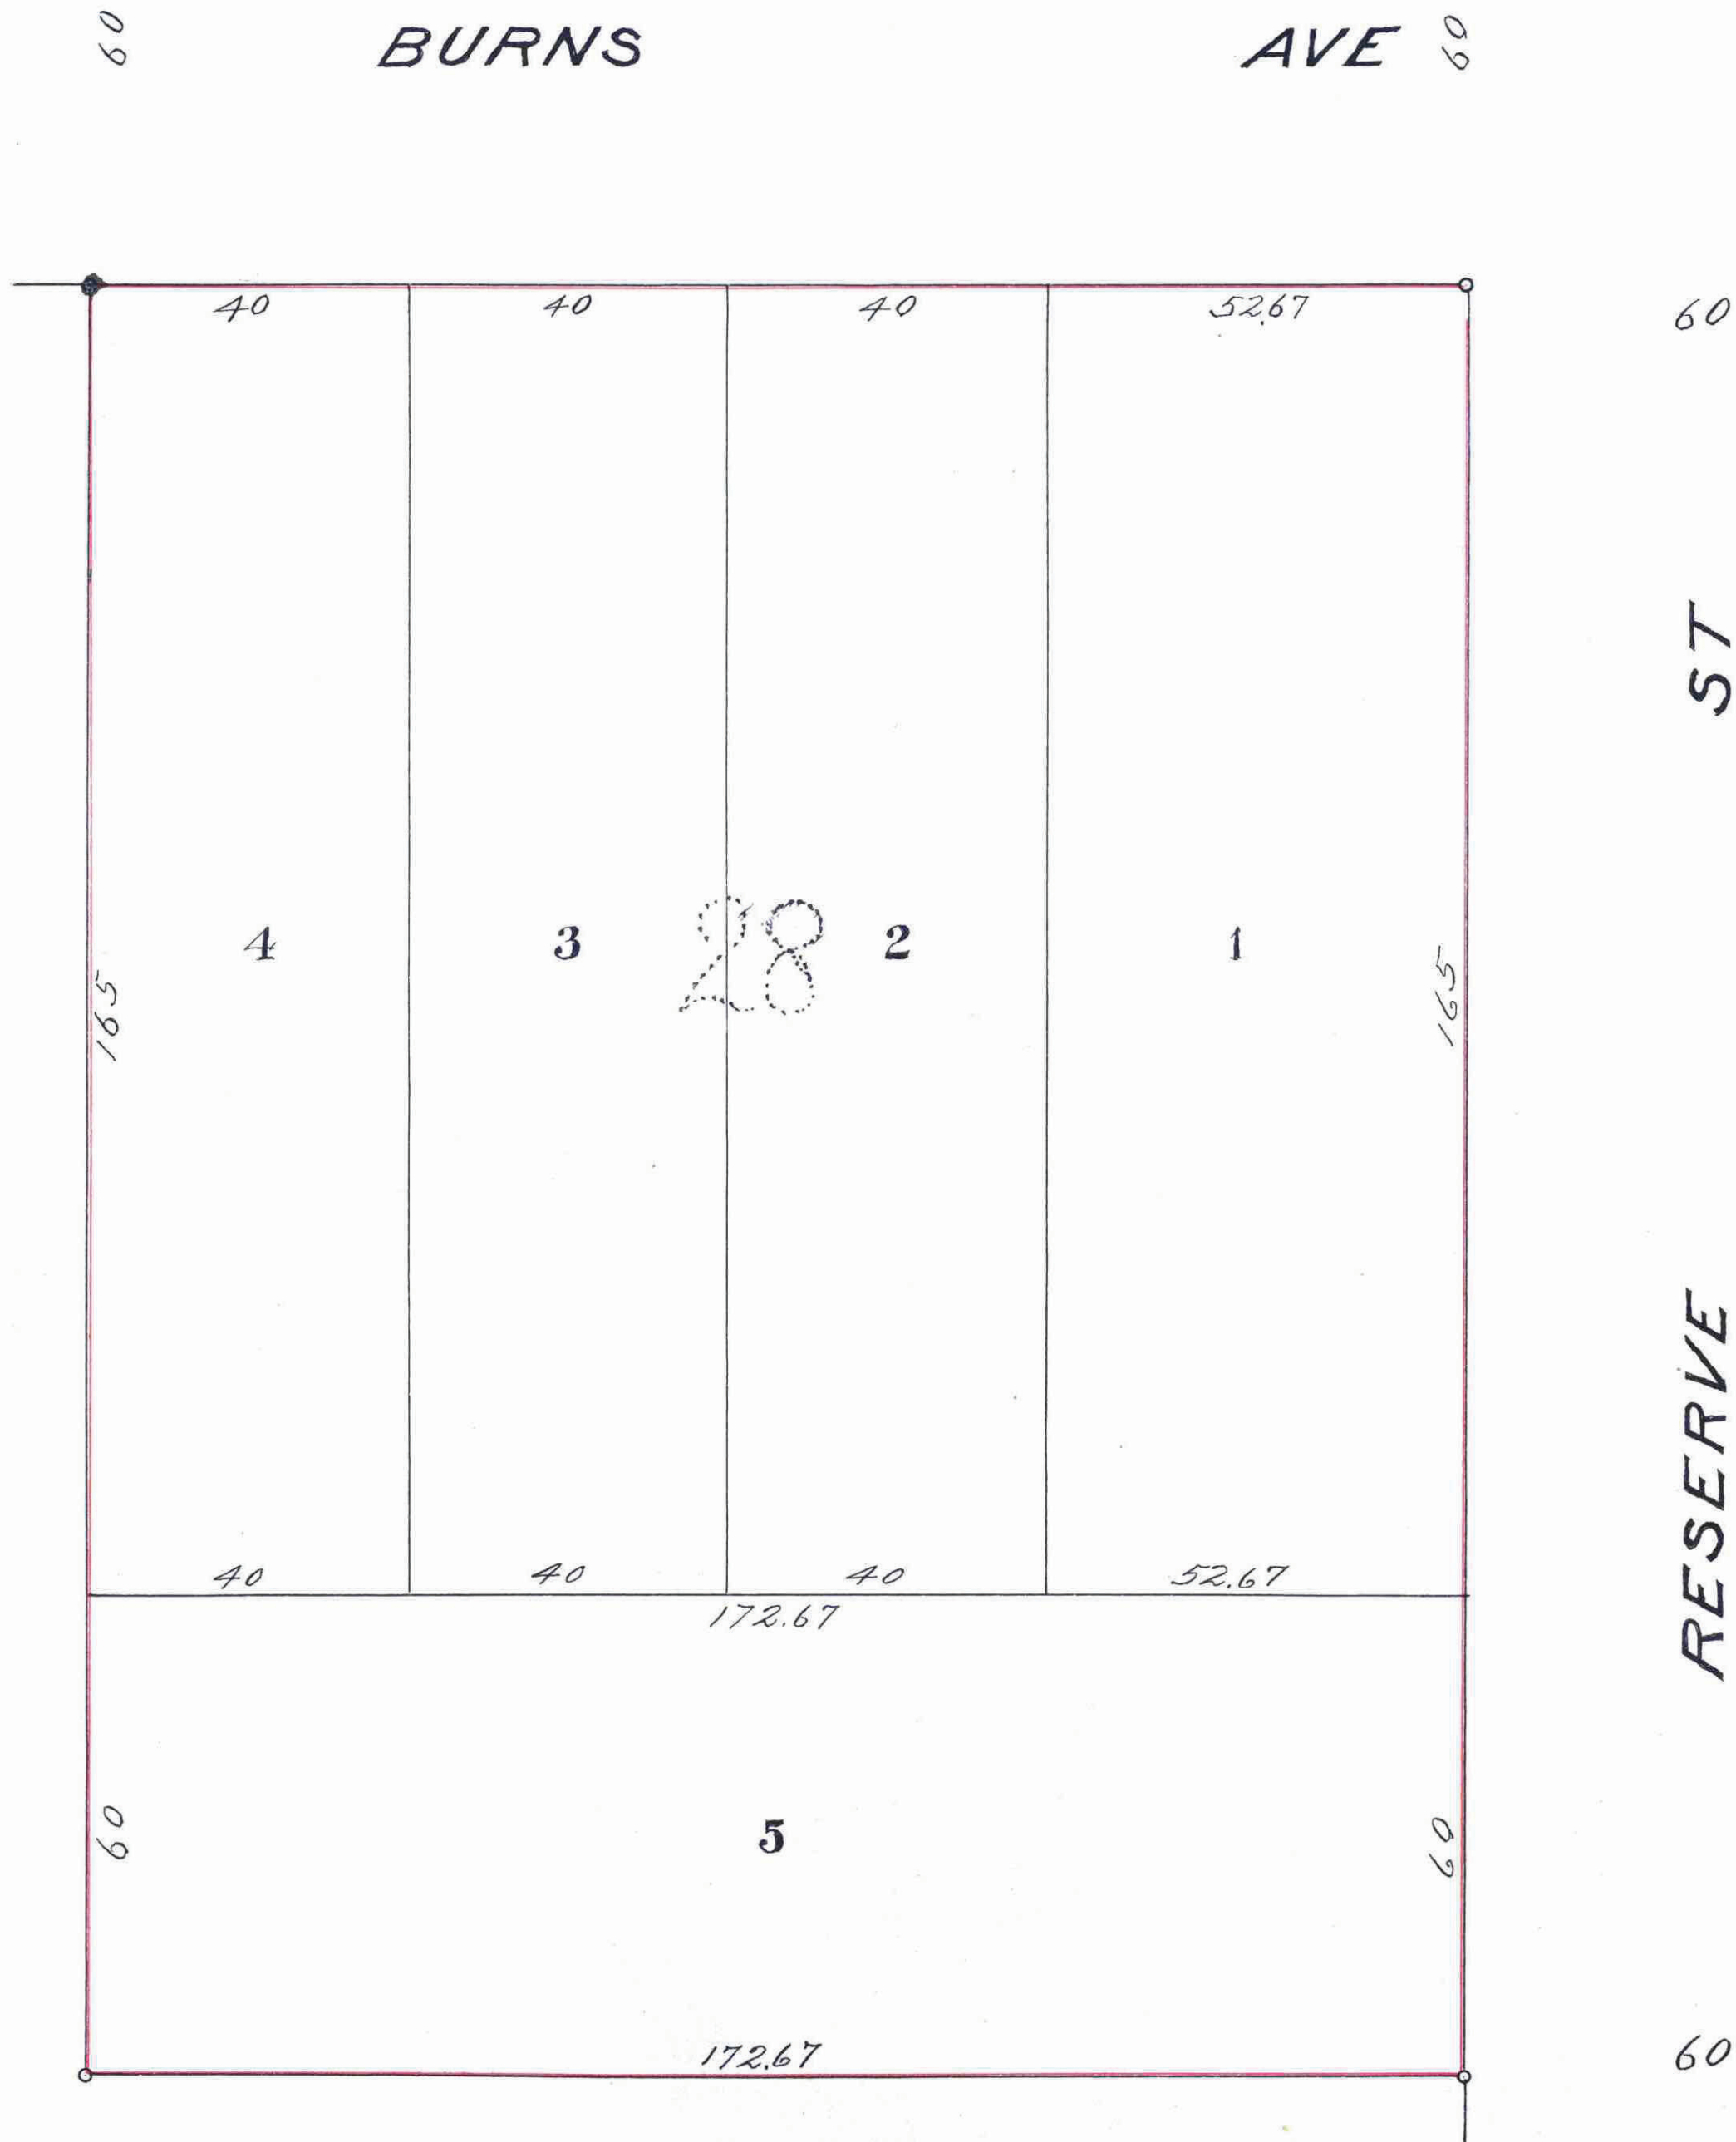

18119
61781

I hereby certify to having surveyed and platted the property as described on this map as INDIAN MOUNDS PARK ADDITION and have placed iron monuments as shown on this map and the same is correct

T. Milton Fowble
Surveyor.

State of Minnesota } ss
County of Ramsey } On this 21st day of April, A.D. 1914 before me personally appeared T. Milton Fowble, to me known to be the person described in and who executed the foregoing instrument and acknowledged that he executed the same as his free act and deed

Leonard Dobner
Notary Public Ramsey Co. Minn.
My commission expires Jan 1st 1915

This is to certify that the ST. PAUL REALTY AND ASSETS COMPANY, a corporation organized under the laws of the State of Minnesota, owner of Lot 1, Block 28 Suburban Hills, has caused the same to be surveyed and platted and hereafter known as INDIAN MOUNDS PARK ADDITION, as shown by this plat, and hereby dedicates to the public for public use forever all the streets and avenues as hereon indicated.

Witness our hands and the corporate seal of the above named corporation this 30th day of October, A.D. 1914.

In presence of

W. B. Rice
J. Thompson

By James Tracy, President

Justus Burns, Secretary

State of Minnesota } ss
County of Ramsey } On this 30th day of October, A.D. 1914 before me personally appeared James Tracy and James H. Burns to me known to be the persons who executed the foregoing certificate, who being duly sworn did each say for himself that James Tracy is the President and James H. Burns is the Secretary of the ST. PAUL REALTY AND ASSETS COMPANY, a corporation, that the seal affixed to the foregoing instrument is the corporate seal of said corporation, and that said instrument was signed and sealed in behalf of said corporation by authority of its board of directors, and as its free act and deed.

J. Thompson
Notary Public Ramsey Co. Minn.
My commission expires July 29th 1914

Accepted and approved this 31st day of October, A.D. 1914.

Charles H. Benson }
Charles H. Proinson } Plat Commissioners.
James Jordan }
J. M. Ford } Commissioner of Public Works

Accepted by the Council Nov 7th A.D. 1914
and approved Nov 9th A.D. 1914.

John T. Tracy
City Clerk
of the City of St. Paul

TAXES PAID
AND TRANSFER ENTERED
NOV 1 1914
Geo. L. Ries, County Auditor

DEPARTMENT OF FINANCE
ST. PAUL, MINN.
NOV 1 1914
Assessor
By A. F. Schumaker, Commissioner

Taxes for the year 1913 on the lands described within PAID
NOV 1 6 1914
J. J. Fitzgerald, Jr., Treasurer, Ramsey County, Minn.
Per J. J. Fitzgerald

DOCUMENT NUMBER 18119
CERTIFICATE NUMBER 18119
BOOK 49 PAGE 401
STATE OF MINNESOTA
County of Ramsey
J. J. Fitzgerald, Jr., Registrar of Titles
This is to certify that the within instrument was filed in this office at St. Paul, on the 16th day of Nov A. D. 1914
at 4 o'clock P. M.
By J. J. Fitzgerald, Jr.
Deputy Registrar of Titles

This plat document is an UNOFFICIAL copy of a Subdivision Plat or Registered Land Survey and is made available for information purposes only.
To obtain an official copy please contact the Ramsey County Recorder's Office.