

# SCHLETTI SECOND ADDITION.

John B. Irvine, Surveyor.

Scale 50ft. per inch.

I hereby certify to having surveyed and blatted the property as described on this map as Schletti Second Addition and have placed iron monuments at the corners of every lot and the same is correct.  
John B. Irvine, Surveyor.

State of Minnesota } On this 24<sup>th</sup> day of October A.D. 1914 personally  
County of Ramsey } appeared before me the undersigned John B. Irvine  
to me well known and acknowledged that he executed the foregoing  
certificate as his own free act and deed.  
Peter Macdonald  
Notary Public,  
Ramsey County, Minnesota.

My Commission Expires Dec. 15<sup>th</sup> 1915.

This is to certify that Eliza A. Schletti, widow of Christian Schletti is the owner of Lot 43 Cottage Homes, has caused the same to be surveyed and blatted and hereafter known as Schletti Second Addition as shown by this plat and hereby dedicate to the public and for public use forever all the streets, avenues, and alleys as herein indicated. Witness her hand and seal this 26<sup>th</sup> day of October A.D. 1914.  
In presence of Voluan } Eliza A. Schletti  
John B. Irvine.

State of Minnesota } On this 26<sup>th</sup> day of October A.D. 1914 personally  
County of Ramsey } came before me the undersigned Eliza A. Schletti,  
to me well known and she acknowledged that she executed the foregoing  
certificate as her own free act and deed.  
J. B. Wolven  
Notary Public,  
Ramsey County, Minnesota.

My Commission Expires Jan. 5<sup>th</sup> 1921

Accepted and Approved this 7<sup>th</sup> day of November A.D. 1914  
George W. Benson }  
Charles W. Brown } Plat Commission.  
Jas. W. Jordan }  
Commissioner of Public Works.

Accepted by the Council Nov 9<sup>th</sup> A.D. 1914

Approved Nov 9<sup>th</sup> A.D. 1914


John B. Irvine City Clerk.

DEPARTMENT OF FINANCE.  
ST. PAUL, MINN.  
NOV 18 1914  
Assessment - 1914  
S. A. FAIRBANKS, Commissioner.  
By Schneider

Taxes for the year 1914 on the lands described within PAID  
NOV 16 1914  
J. J. Froese, Jr., Treasurer,  
RAMSEY COUNTY, MINN.  
Per Zimmerman

TAXES PAID  
NO TRANSFER ENTERED  
NOV 16 1914  
J. J. Froese, Jr., County Auditor

This plat document is an UNOFFICIAL copy of a Subdivision Plat or Registered Land Survey and is made available for information purposes only.  
To obtain an official copy please contact the Ramsey County Recorder's Office.

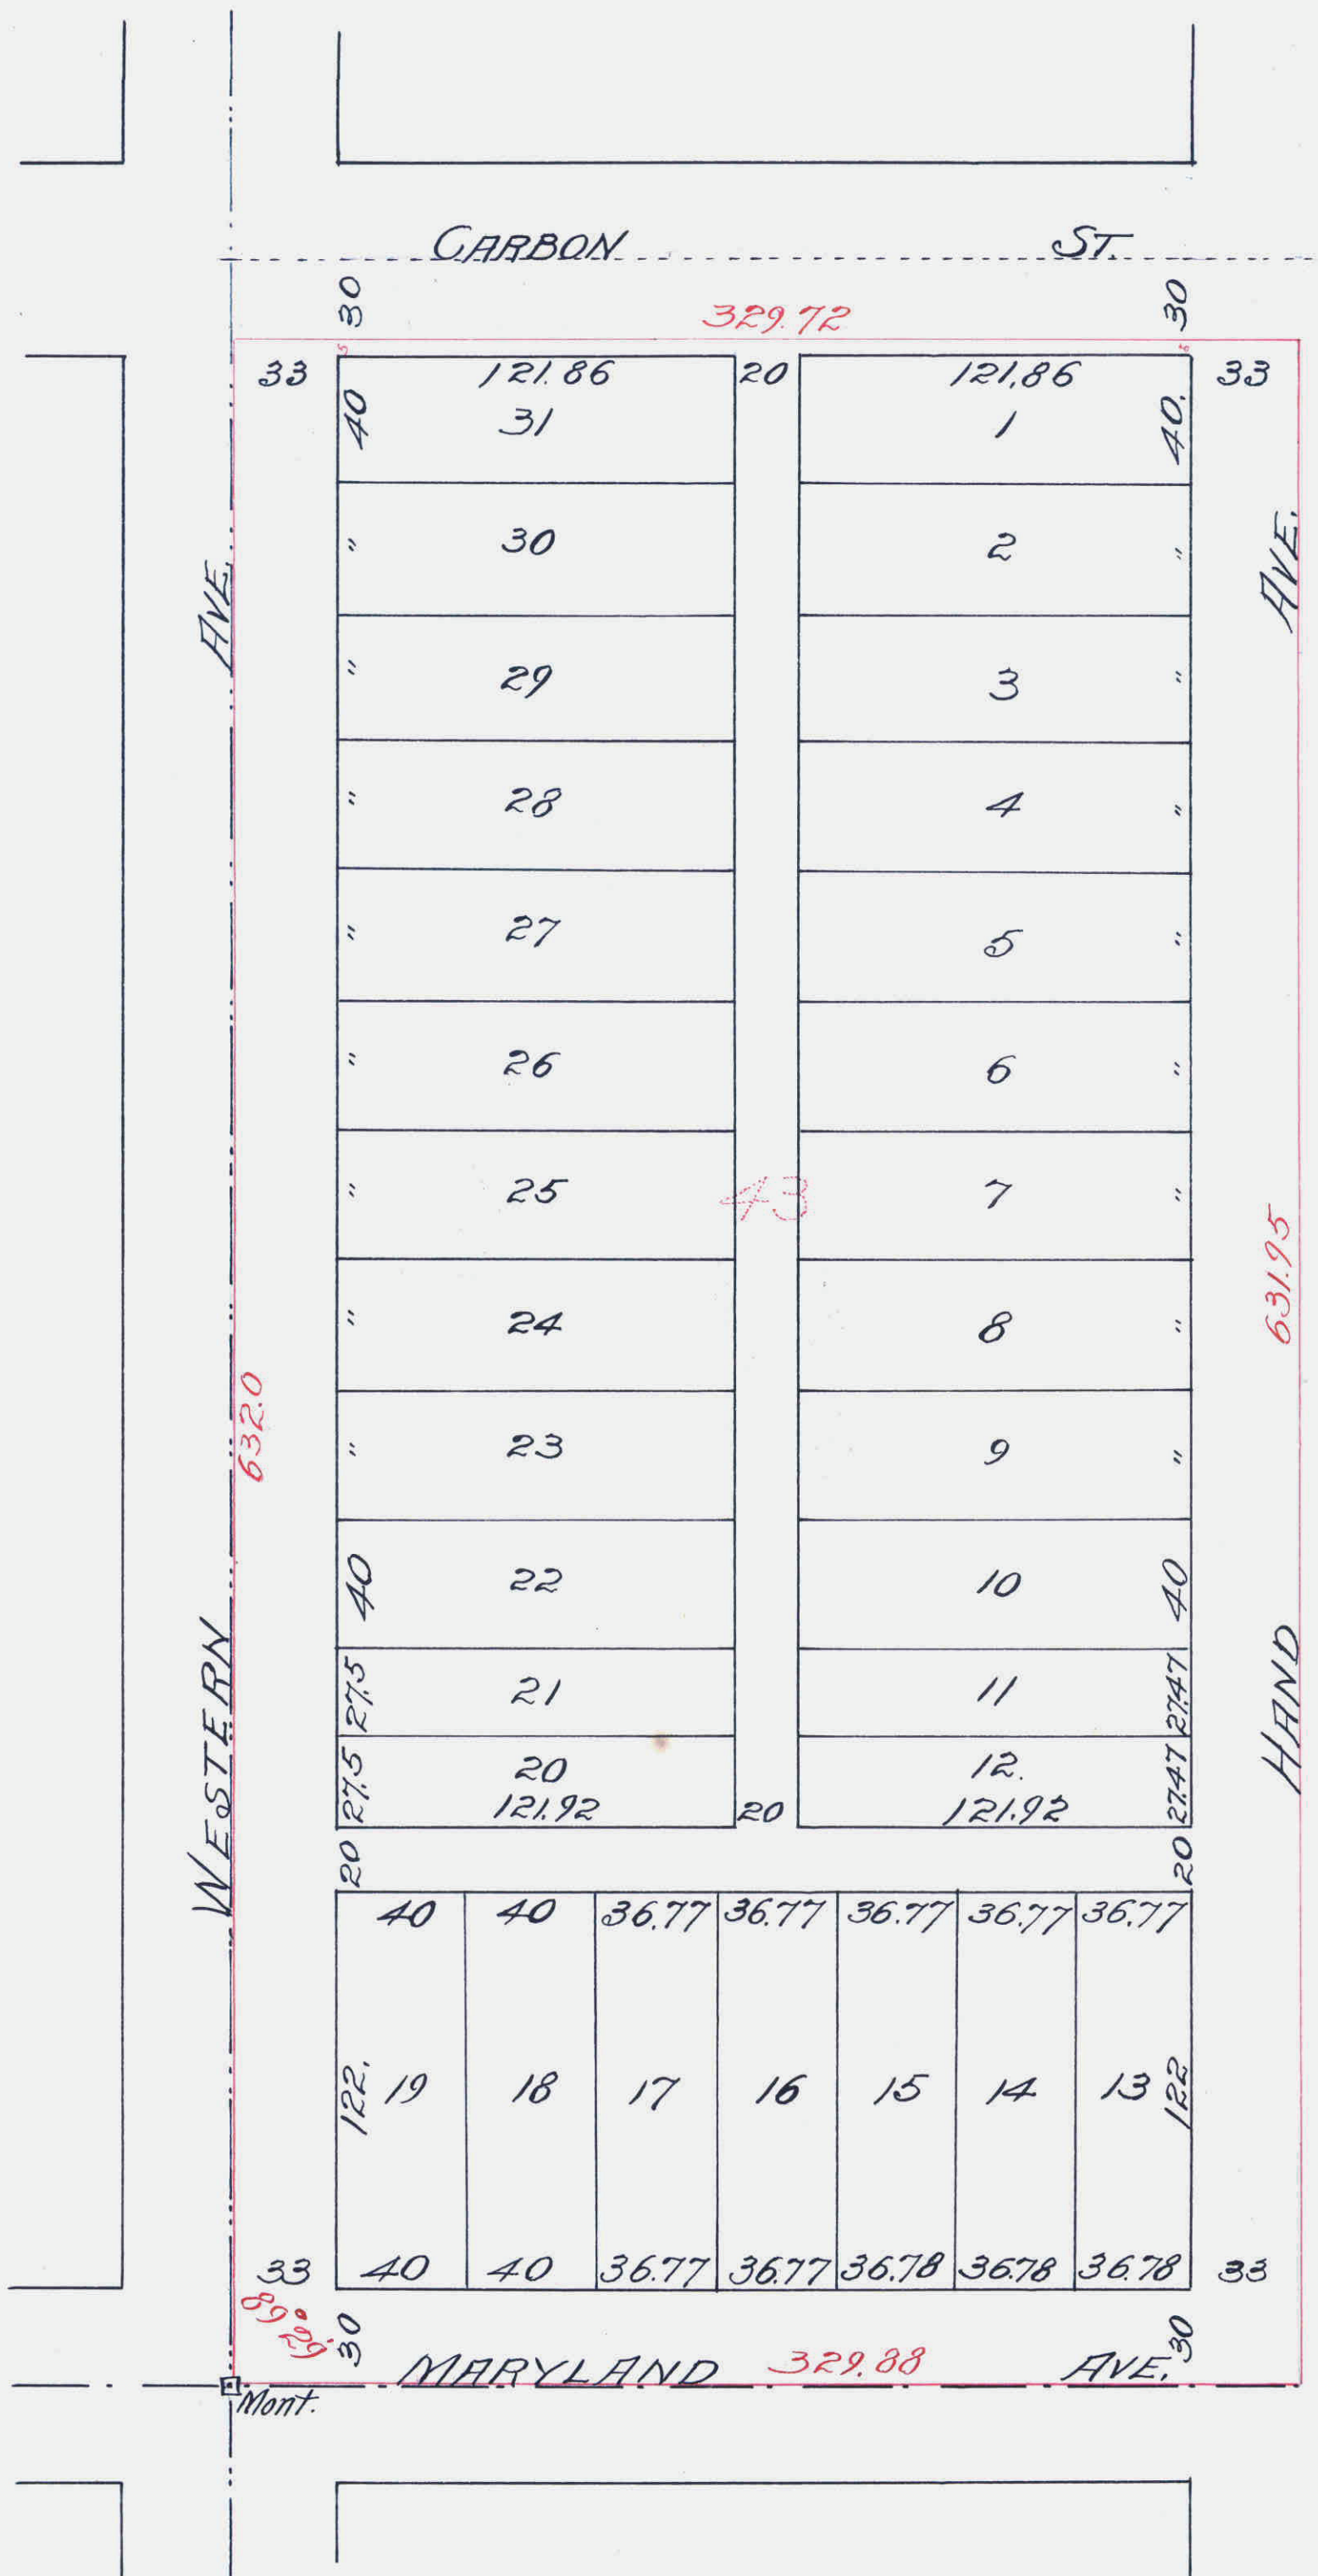

467736

17