


D.H. MICHAUD ADD.

St. Paul Minn.

Jens Pederson Surveyor.

o Indicates Iron Monument
Scale 30 Feet per inch.

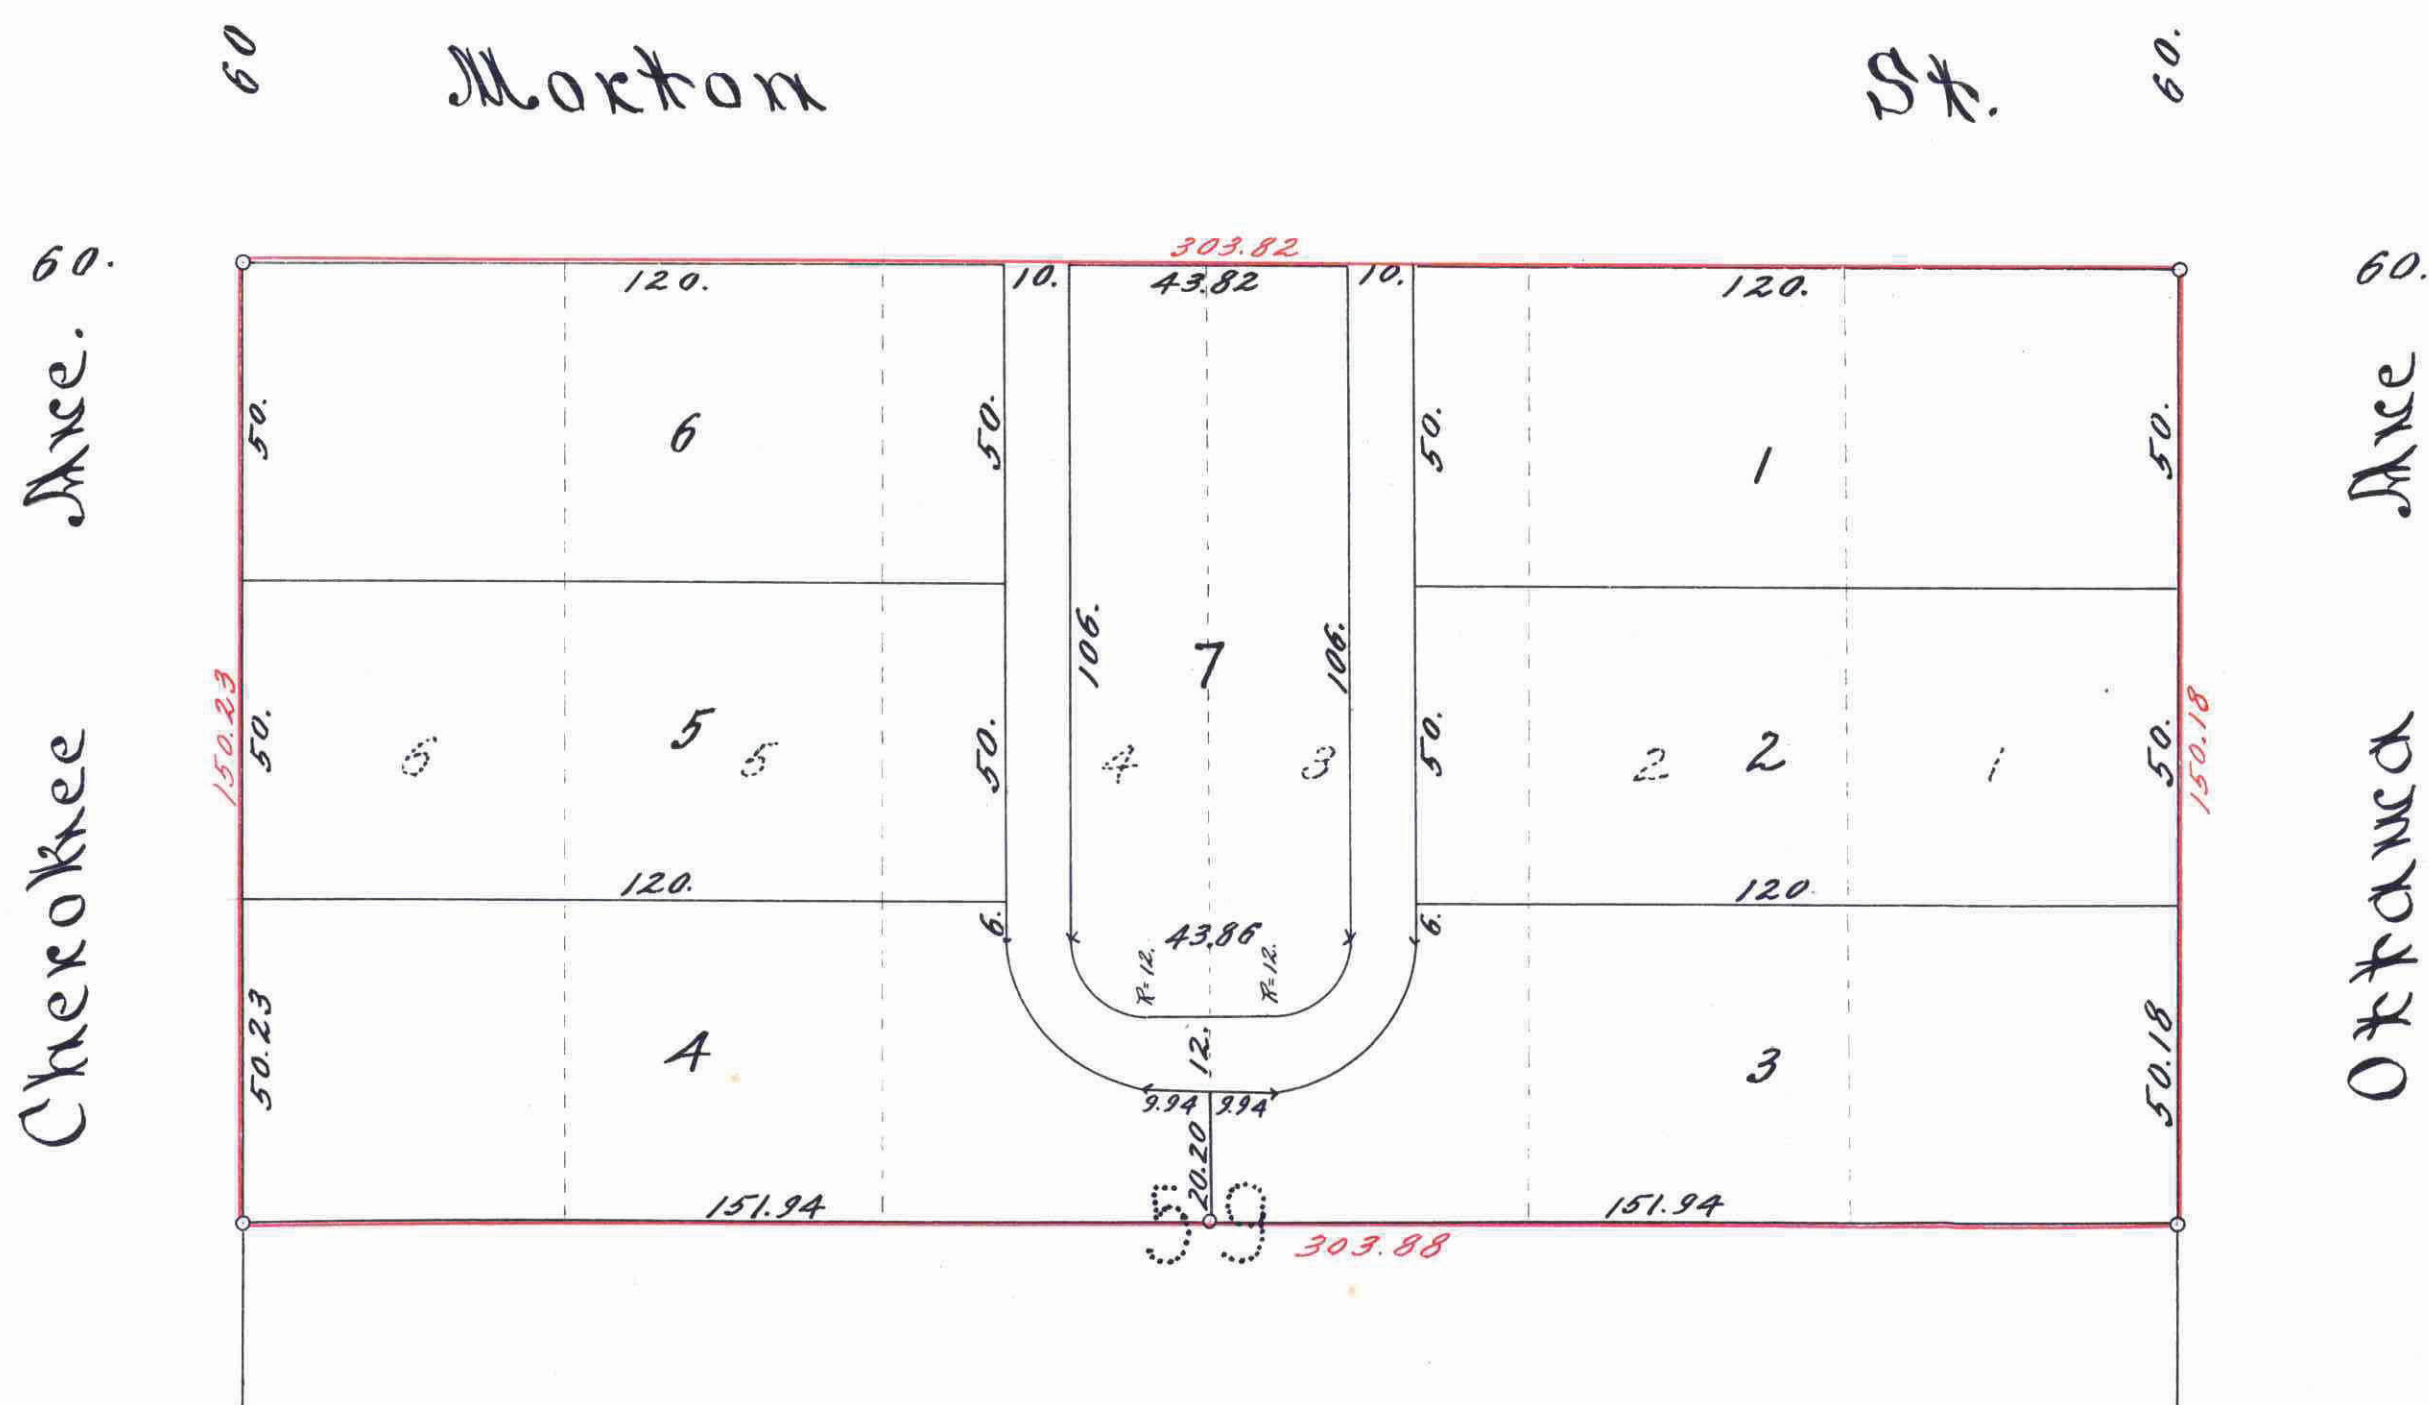

I, hereby certify to having surveyed and platted the property as described on this map as D.H. Michaud Add. St. Paul, Minn. and have placed iron monuments at the corners of each and every block as shown on this map, and the same is correct.

State of Minnesota } On this 13th day of Nov. A.D. 1914, personally appeared before the undersigned, Jens Pederson to me well known, and acknowledged that he executed the foregoing certificate as his own free act and deed.
Minnie Michelson
Notary Public, Ramsey Co., Minn.
My Commission expires July 18th, 1919.

This is to certify that Desire H. Michaud and Julie F. Michaud his wife, proprietors of Lots 1, 2, 3, 4, 5 and 6, Block 57, Danning and Olivier's Addition to West St. Paul, have caused the same to be surveyed and platted, and hereafter known as, D.H. Michaud Add. St. Paul, Minn. as shown by this plat and hereby dedicate to the public and for the public use forever, all the streets, avenues and alleys as herein indicated. Witness our hands and seals this 13th day of Nov. 1914

In presence of
D.H. Michaud }
M.J. Michelson }
Desire H. Michaud
Julie F. Michaud

State of Minnesota } On this 13th day of Nov. A.D. 1914
County of Ramsey } personally came before me the undersigned, Desire H. Michaud and Julie F. Michaud his wife, to me well known, and acknowledged that they executed the foregoing certificate as their own free act and deed.
Minnie Michelson
Notary Public, Ramsey Co., Minn.
My Commission expires July 18th, 1919

Accepted and approved this 14th day of November A.D. 1914
Charles H. Brown }
James Jordan } (Plat
Commissioners.
M. J. Jones }
Commissioner of Public Works.

Accepted by the Council November 14th 1914
Approved November 14th 1914
John J. Farney
City Clerk

TAXES PAID AND TRANSFER ENTERED
NOV 23 1914
S. A. FARNSWORTH, Commissioner.
By Schmidt

DEPARTMENT OF FINANCE.
ST. PAUL, MINN.
NOV 23 1914
Assessment PAID
S. A. FARNSWORTH, Commissioner.
By Schmidt

Taxes for the year 1914 on the lands described were PAID NOV 23 1914
J. J. Farney, Jr., Treasurer
RAMSEY COUNTY, MINN.
Per J. J. Farney, Jr.

DOCUMENT NUMBER 18169
CERTIFICATE NUMBER 18169
BOOK 50 PAGE 13472
STATE OF MINNESOTA
County of Ramsey }
OFFICE OF THE REGISTRAR OF TITLES,
This is to certify that the within instrument was filed in this office at St. Paul, on the 23rd day of Nov. A. D. 1914
at _____ M.
J. J. Farney, Jr.
Registrar of Titles.
By _____ Deputy.

This plat document is an UNOFFICIAL copy of a Subdivision Plat or Registered Land Survey and is made available for information purposes only.
To obtain an official copy please contact the Ramsey County Recorder's Office.

18169