


Garcelon's Addition

to

St Paul

Geo W. Cooley
Civil Engineer.

Scale 100 ft. to the inch

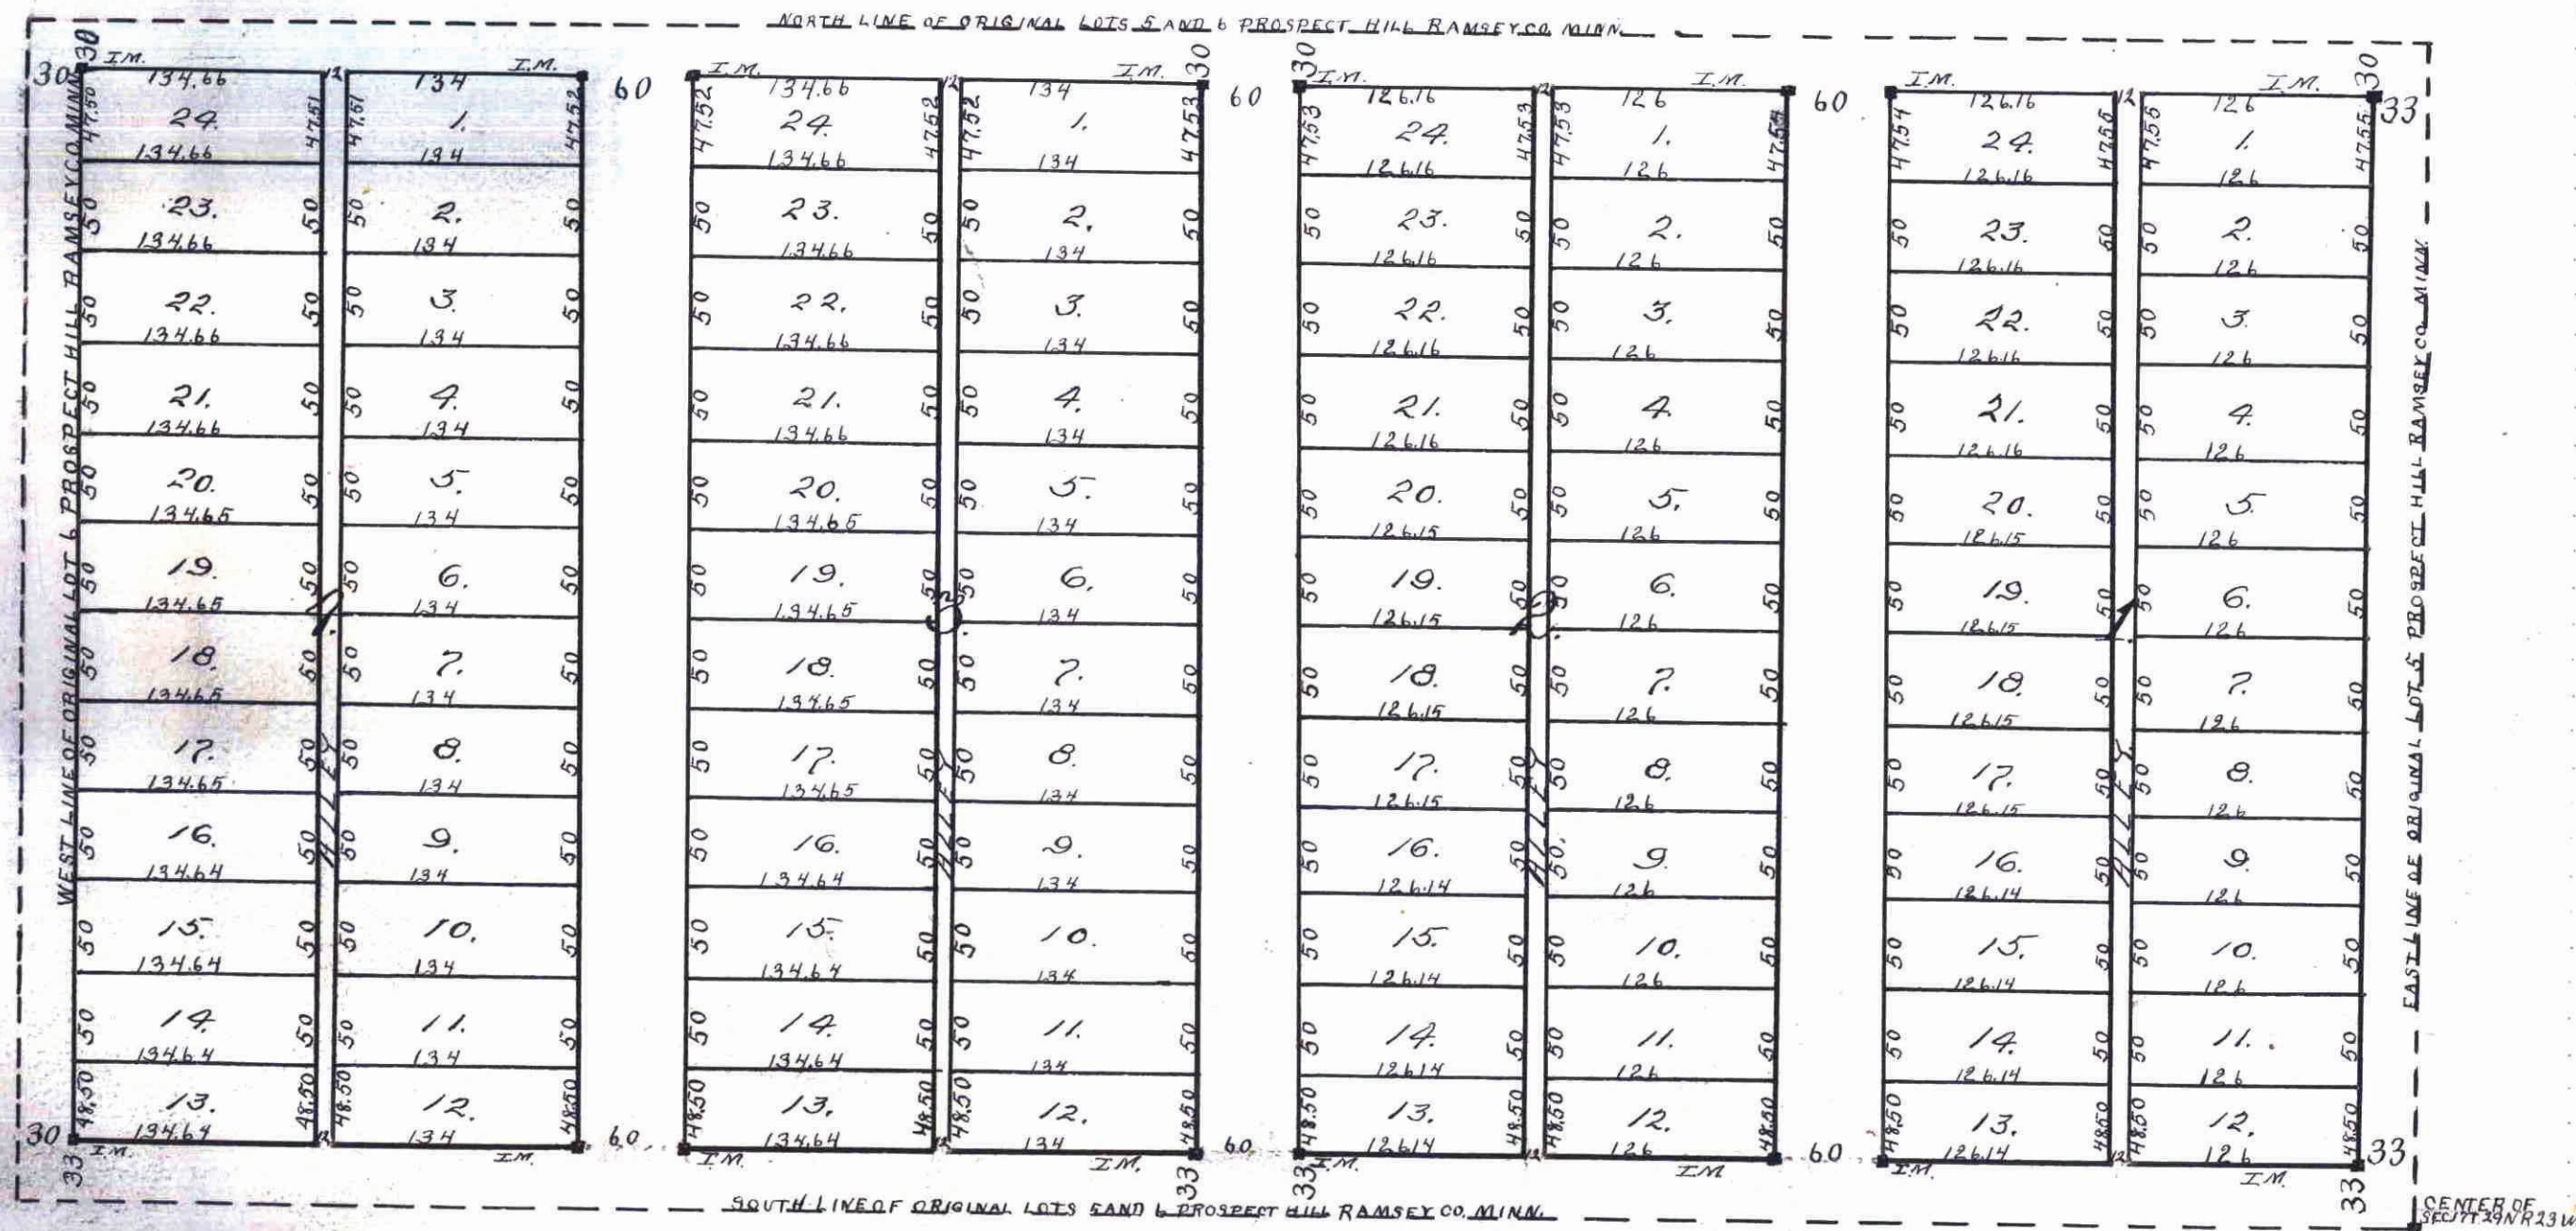

I hereby certify to having surveyed and plotted the property as described on this map as "Garcelon's Addition to St. Paul" and have placed iron monuments at the corners of each and every block as shown on this map, and the same is correct.

W. E. Stokes Surveyor

State of Minnesota } ss.
County of Hennepin } On this Fourth day of June A.D. 1888 personally appeared before the undersigned W. E. Stokes to me well known, and acknowledged that he executed the foregoing certificate as his own free act and deed.

A. M. Scott,
Notary Public, Hennepin County Minnesota


THIS IS TO CERTIFY THAT I HOWARD J. YOUNG Bachelor OWNER AND PROPRIETOR OF THE FOLLOWING DESCRIBED REAL ESTATE, SITUATED IN THE COUNTY OF RAMSEY AND STATE OF MINNESOTA TO WIT: LOTS FIVE (5) AND SIX (6) ORIGINAL PLAT OF PROSPECT HILL RAMSEY COUNTY STATE OF MINNESOTA, HAVE CAUSED THE SAME TO BE REARRANGED AND PLATTED AND HEREFTER KNOWN AS GARCELON'S ADDITION TO ST. PAUL, AS SHOWN BY THIS PLAT AND HEREBY DEDICATE TO THE PUBLIC, AND FOR THE PUBLIC USE FOREVER, ALL STREETS, AVENUES, AND ALLEYS, AS HEREIN INDICATED.

WITNESS MY HAND AND SEAL THIS FOURTH (4) DAY OF JUNE A.D. 1888
In Presence of
Geo W. Cooley
Edwin W. Churchill
Howard J. Young (Seal)


State of Minnesota } ss.
County of Hennepin } On this fourth day of June A.D. 1888 before me personally appeared HOWARD J. YOUNG to me known to be the Person described in and Executed the foregoing instrument of dedication and acknowledged that he executed the same as his free act and deed
A. M. Scott
Notary Public Hennepin County Minnesota

Accepted and approved this 9th day of June A.D. 1888.

J. Steadman } Plat Commr
J. L. Starkey } City Engr

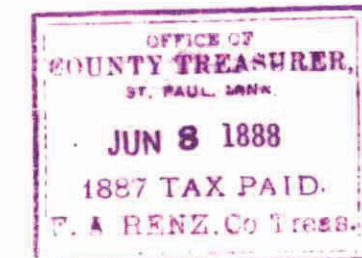

by sale
Taxes Paid, and Transfer Entered
June 9 1888
M. F. KALN, County Auditor
Per C. H. Harroun
Deputy

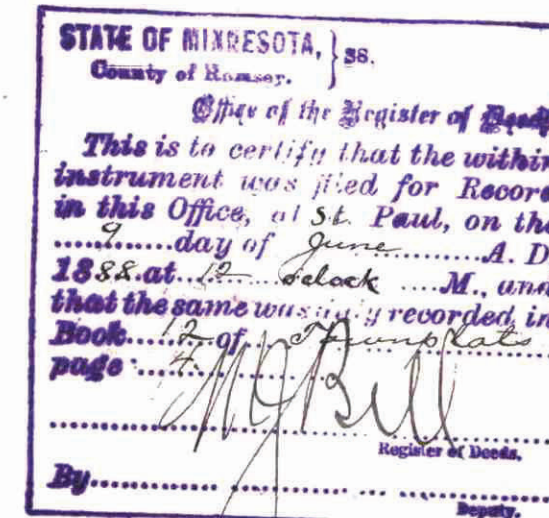

This plat document is an UNOFFICIAL copy of a Subdivision Plat or Registered Land Survey and is made available for information purposes only.
To obtain an official copy please contact the Ramsey County Recorder's Office.