


# G. G. WHITNEY'S 2<sup>ND</sup> ADDITION

Scale 1" to 20'

◦ Indicates Iron Monument

Robert Holterhoff  
Surveyor

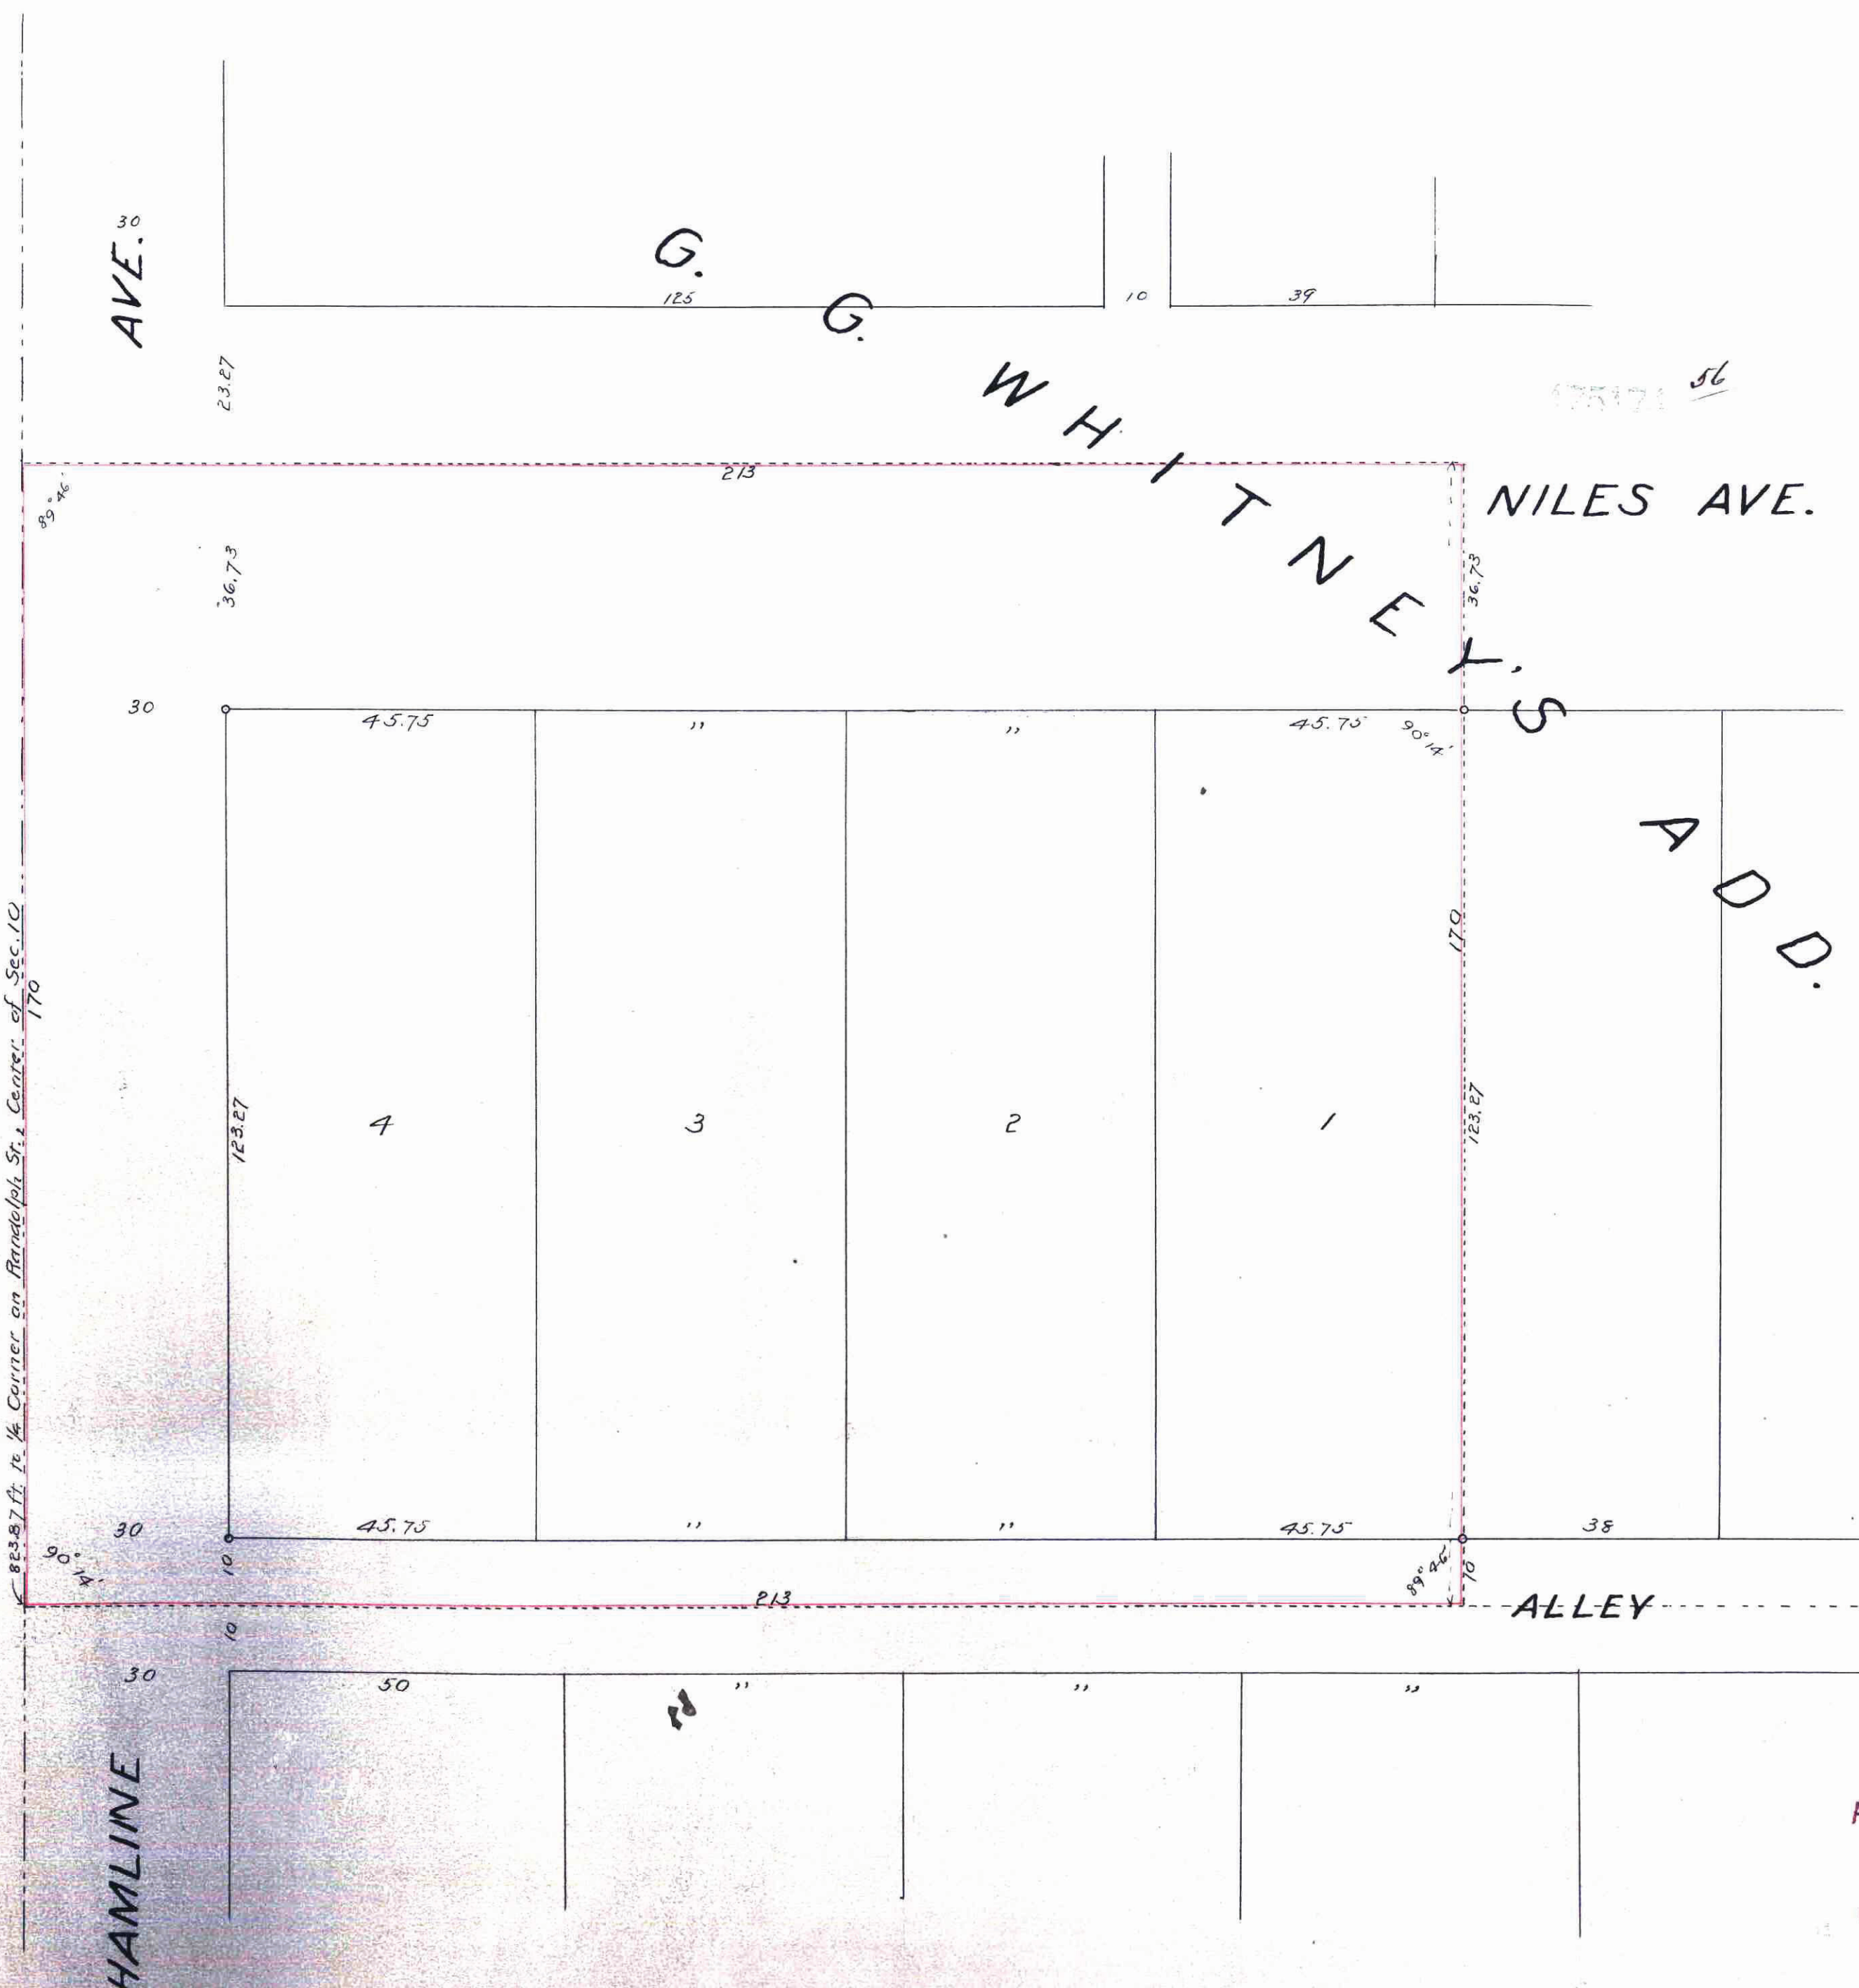

I hereby certify to having surveyed and platted the property as described on this map as G. G. WHITNEY'S 2<sup>ND</sup> ADDITION, and have placed iron monuments at the corners, as shown hereon, and the same is correct.  
*Robt. Holterhoff*  
 Surveyor

State of Minnesota }  
 County of Ramsey } ss  
 On this 3rd day of March A.D. 1915 personally appeared before me, the undersigned, Robert Holterhoff, to me well known, and acknowledged that he executed the foregoing certificate as his free act and deed.  
*W.P. Moore*  
 Notary Public, Ramsey Co. Minn.  
 My commission expires Oct 29, 1914

This is to certify that Frank Gessner and Pauline Gessner, his wife, owners of the following described property:—beginning at a point on the North & South 1/2 Line through Sec. 10, T. 28, R. 23, 823.87 ft. South of the center of said section, thence East 213 ft., thence North 170 ft., thence West 213 ft., to said 1/2 line, thence South, on 1/2 line, 170 ft. to point of beginning, have caused the same to be surveyed and platted, and hereafter known as G. G. WHITNEY'S 2<sup>ND</sup> ADDITION, as shown by this plat, and hereby dedicate to the public, for public use forever, all the streets, avenues and alleys hereon indicated.  
 Witness our hands and seals this 3rd day of March A.D. 1915.

In presence of  
*Andrew Nygren*      *Frank Gessner*  
*Edlundquist*        *Pauline Gessner*

State of Minnesota }  
 County of Ramsey } ss  
 On this 3rd day of March A.D. 1915 personally appeared before me, the undersigned, Frank Gessner and Pauline Gessner, his wife, to me well known, and acknowledged that they executed the foregoing instrument as their free act and deed.  
*Andrew Nygren*  
 Notary Public, Ramsey Co. Minn.  
 My commission expires Oct. 12, 1921.

Accepted and approved this 19<sup>th</sup> day of April A.D. 1915  
*George G. Gessner*  
*Charles H. Johnson* } Plat Commissioners  
*James W. Jordan* }  
*W. H. Johnson* } Commissioner of Public Works

Accepted by the Council April-19-1915  
 Approved April-20-1915  
*John J. Farley*  
 City Clerk

STATE OF MINNESOTA }  
 County of Ramsey } ss  
 Office of the Register of Deeds.  
 This is to certify that the within instrument was filed for record in this office at St. Paul, on the 19<sup>th</sup> day of April A. D. 1915, at 8 o'clock A. M., and that the same was duly recorded in Book 54 Page 7  
*W. H. Johnson*  
 Register of Deeds

TAXES PAID  
 AND TRANSFER ENTERED  
 APR 26 1915  
 GEO. J. RIES, COUNTY AUDITOR

DEPARTMENT OF FINANCE.  
 ST. PAUL, MINN.  
 APR 26 1915  
 Assessment PAID  
 S. A. FABSWORTH, Commissioner.  
 By *Schmeidler*

Taxes for the year of 1914 on the lands described within PAID  
 APR 26 1915  
 Martin J. O'Malley, Treasurer,  
 RAMSEY COUNTY, MINN.  
 Per *Schmeidler*

This plat document is an UNOFFICIAL copy of a Subdivision Plat or Registered Land Survey and is made available for information purposes only.  
 To obtain an official copy please contact the Ramsey County Recorder's Office.

475174