


BROWNS RE.

Scale 1 Inch to 20 ft.

° Indicates Iron Monument

E. R. Schafer
Surveyor

3 Lots

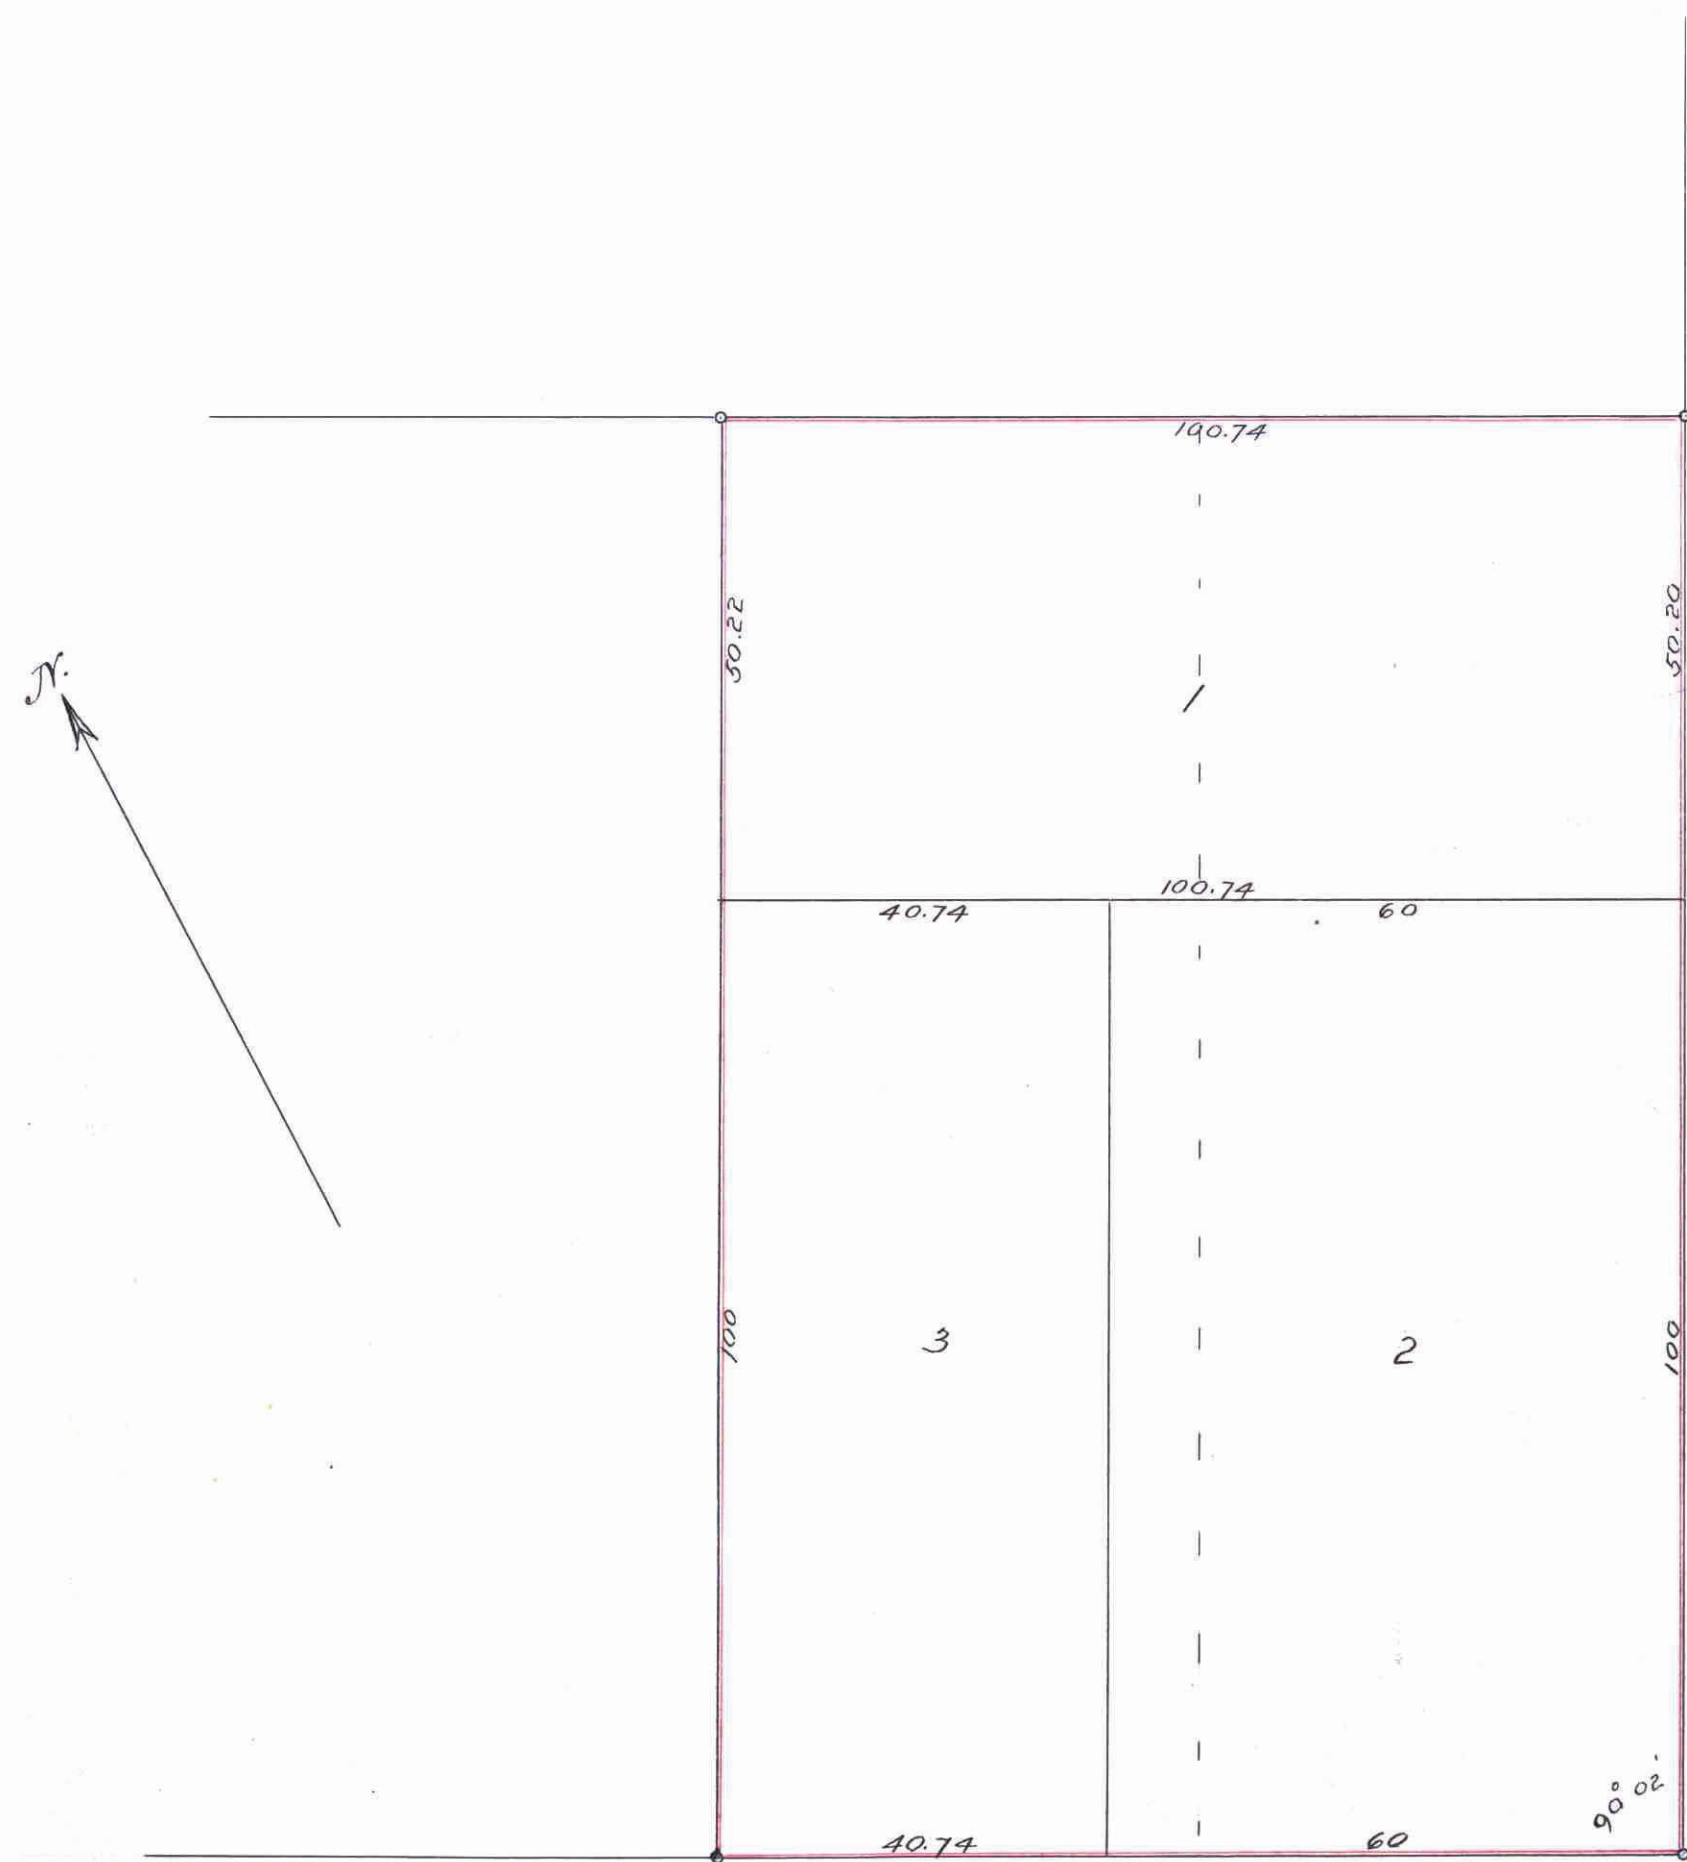

I hereby certify to having surveyed and platted the property as described on this plat as "BROWN'S REARRANGEMENT", and have placed irons at the corners, as shown, and the same is correct.

E. R. Schafer, Surveyor

State of Minnesota }
County of Ramsey } ss

On this 4th day of May 1915 personally appeared before me, the undersigned, E. R. Schafer, to me well known, and acknowledged that he executed the foregoing certificate as his free act and deed.

E. R. Schafer
Notary Public, Ramsey Co. Minn.
My commission expires Oct. 29, 1919

This is to certify that Martin R. Brown and Anne H. Brown, his wife, owners, and Dayton Bluff State Bank, mortgagee, of Lots 4 and 5, Block 6, Suburban Hills Addition, have caused the same to be surveyed and platted, and hereafter known as "BROWN'S RE.", and hereby dedicate to the public, for public use forever, all the streets and avenues as hereon indicated.

In presence of
Martin R. Brown
Anne H. Brown
Dayton Bluff State Bank of St. Paul
Henry Ehlers
P. O. Skoglund

Martin R. Brown
Anne H. Brown
By *Henry Ehlers*
By *P. O. Skoglund*, Cashier

State of Minnesota }
County of Ramsey } ss

On this 4th day of May 1915 personally appeared before me, the undersigned, Martin R. Brown and Anne H. Brown, his wife, to me well known, and acknowledged that they executed the foregoing instrument as their free act and deed.

M. R. Brown
A. H. Brown
Notary Public, Ramsey Co. Minn.
My commission expires Jan 2nd, 1916.

State of Minnesota }
County of Ramsey } ss

On this 3rd day of May 1915 before me appeared Henry Ehlers and P. O. Skoglund, to me well known, who, being by me duly sworn, did say, each for himself, that Henry Ehlers is the President and that P. O. Skoglund is the Cashier of Dayton Bluff State Bank, a corporation organized and existing under the laws of the State of Minnesota, that the seal affixed to the foregoing instrument is the corporate seal of said corporation, and that said instrument was executed in behalf of said corporation by authority of its Board of Directors and as its free act and deed.

Henry Ehlers
Notary Public, Ramsey Co. Minn.
My commission expires Nov 15, 1917

DEPARTMENT OF FINANCE,
ST. PAUL, MINN.
MAY 22 1915
Assessment PAID
S. A. F. W. B. W. H. Commissioner.
By *Schmidt*

TAXES PAID
AND TRANSFER ENTERED
MAY 12 1915
GEO. J. BILES, COUNTY AUDITOR
By *Ingvald*

Accepted and approved this 5th day of May 1915
George E. Jensen
Charles H. Bronson } Plat Commissioners
By *James J. Ford* Commissioner of Public Works

Accepted by the Council May 7th - 1915
Approved May 7th - 1915
John W. Faricy
City Clerk

STATE OF MINNESOTA, }
County of Ramsey, } ss
Office of the Register of Deeds.
This is to certify that the within instrument was filed for record in this office, at St. Paul, on the 4th day of May, A. D. 1915, at 10 o'clock A. M., and that the same were duly recorded in Book 334 of *Map of Browns* Page 34.
M. R. Brown
Register of Deeds.

Taxes for the year of 1914 on the lands described within PAID
MAY 12 1915
Martin J. O'Malley, Treasurer,
RAMSEY COUNTY, MINN.
Per *J. J. O'Malley*

This plat document is an UNOFFICIAL copy of a Subdivision Plat or Registered Land Survey and is made available for information purposes only.

To obtain an official copy please contact the Ramsey County Recorder's Office.

478785