


KAMNETZ ADD.

Scale 1" to 50'

O. Palmer
Surveyor

\$ 1.12

477623

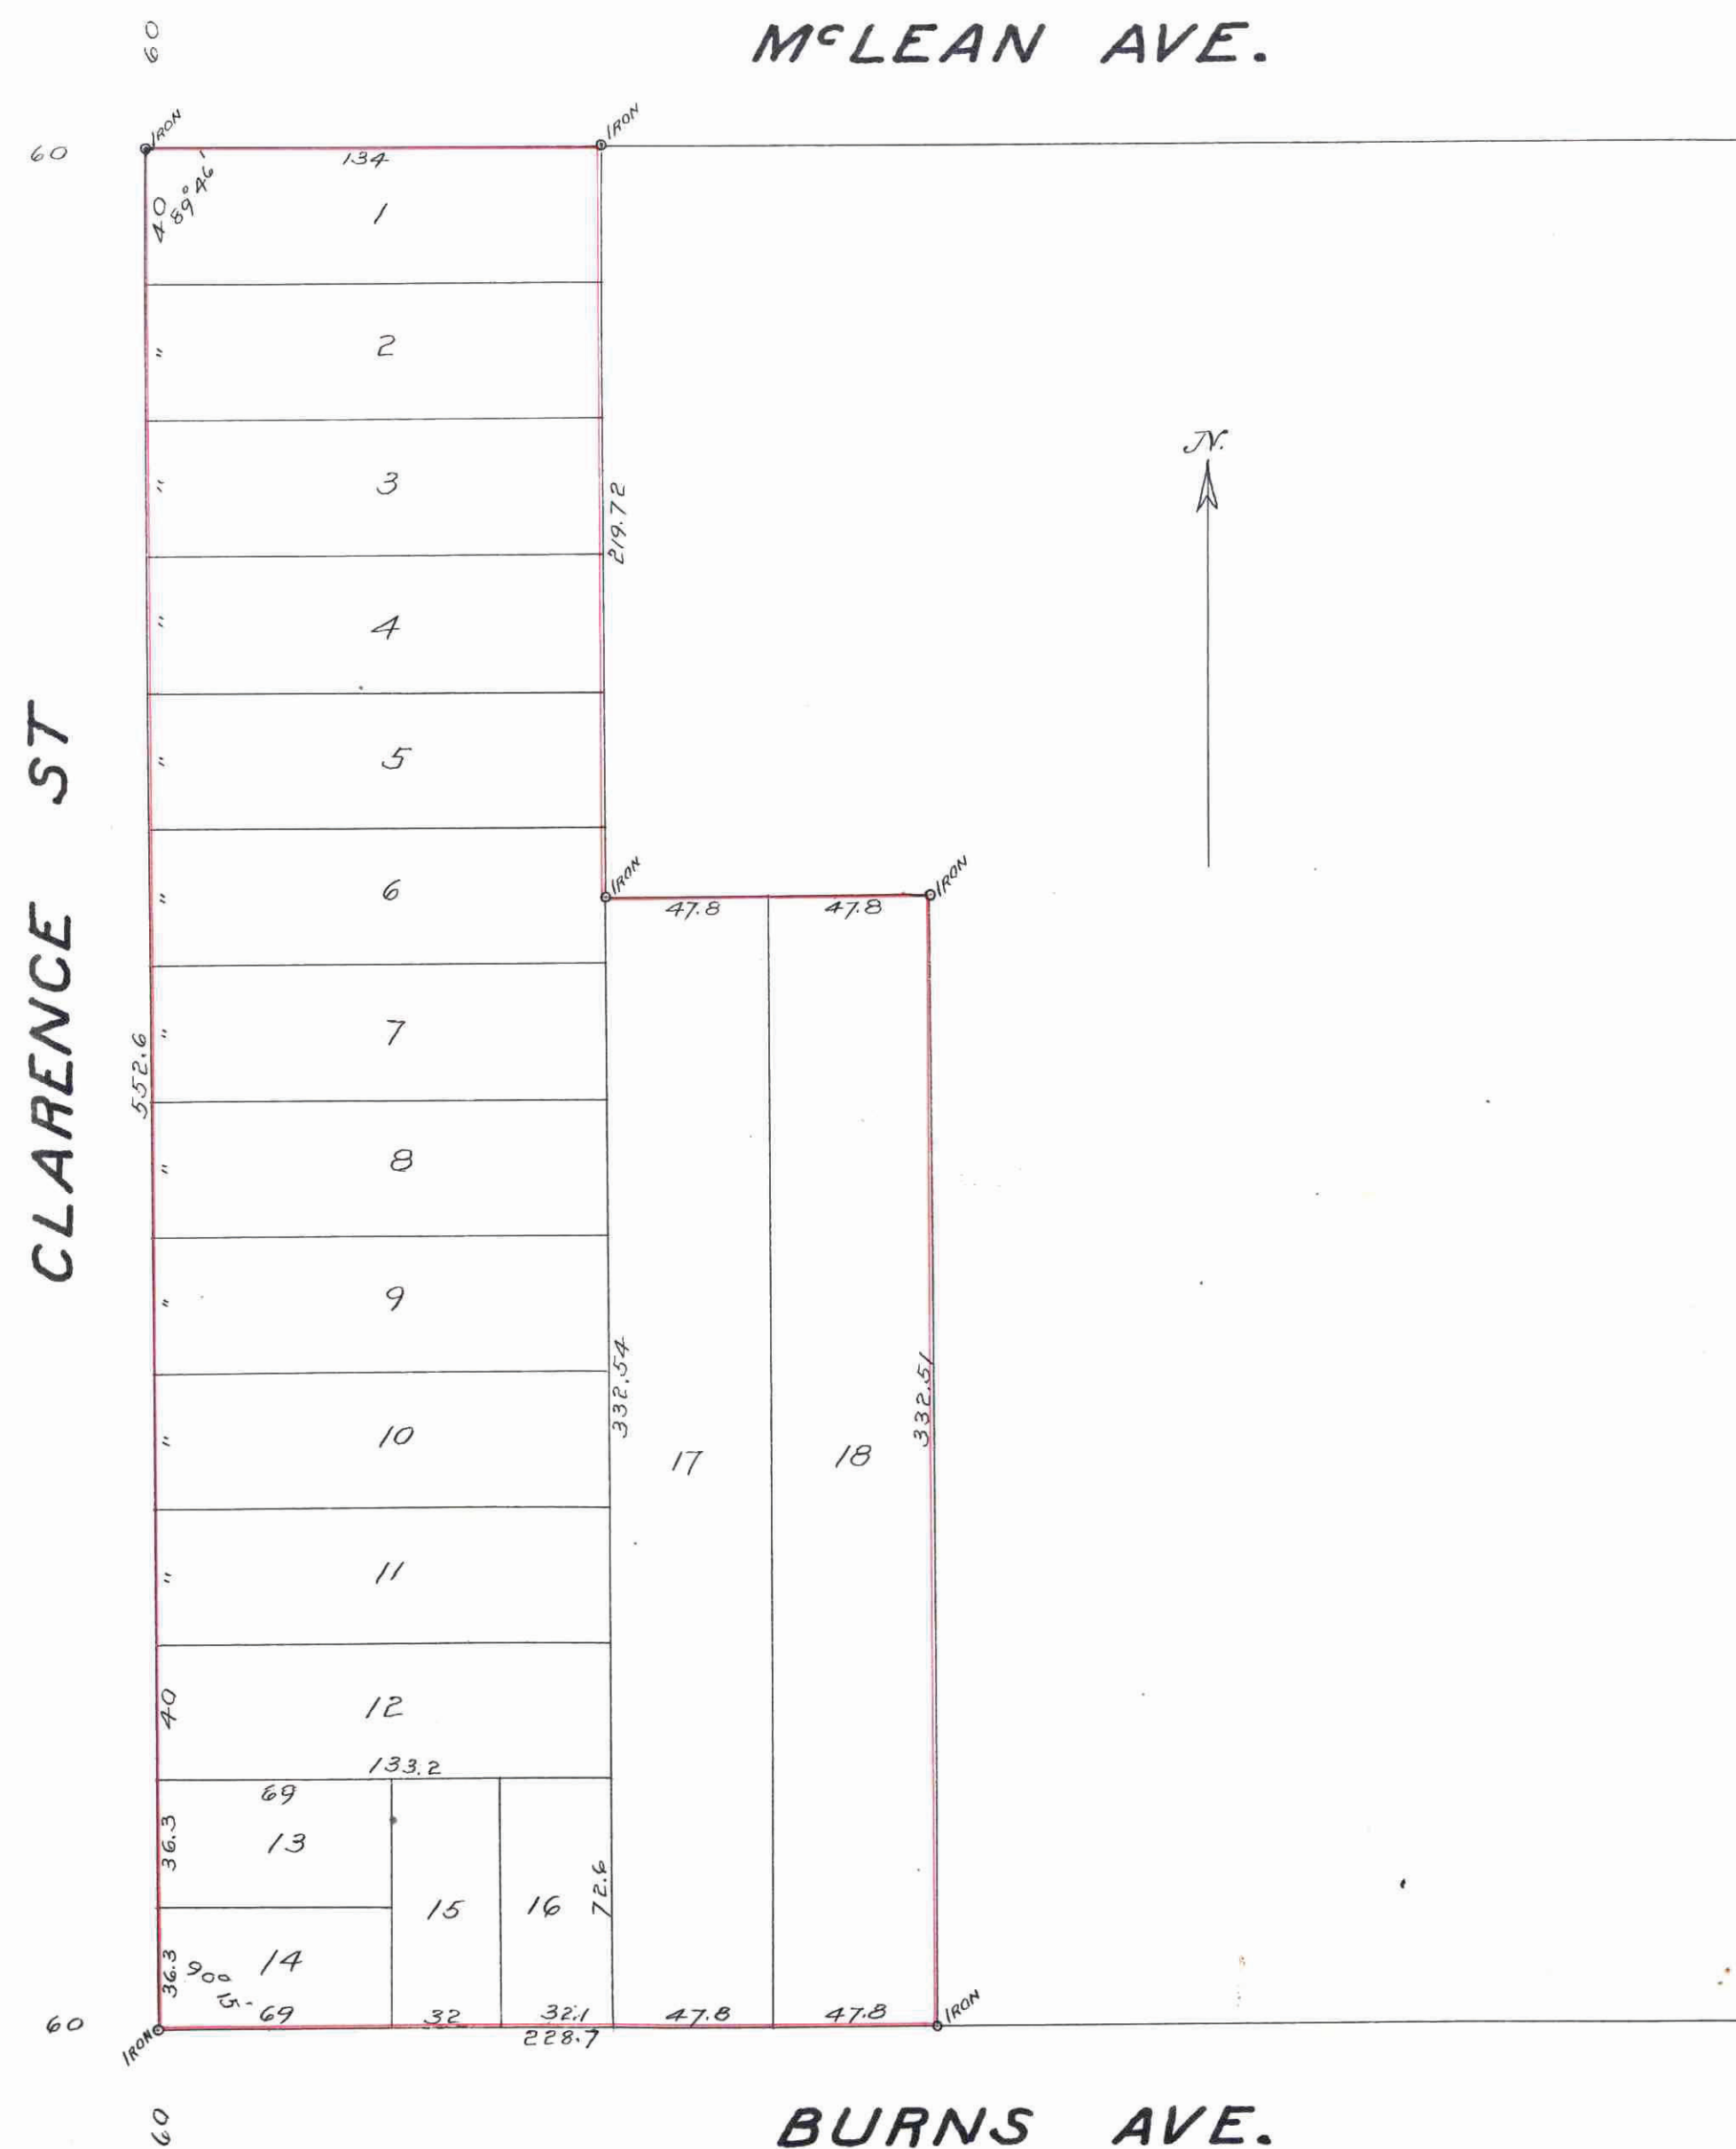

4776 477623

I hereby certify to having surveyed and platted the property as described on this plat as KAMNETZ ADD., and have placed iron monuments at the corners, as shown, and the same is correct

O. Palmer, Surveyor

State of Minnesota }
County of Ramsey } ss

On this 21st day of May 1915 personally appeared before me, the undersigned, O. Palmer, to me well known, and acknowledged that he executed the foregoing certificate as his free act and deed

W. C. Wooley
Notary Public, Ramsey Co. Minn.
My Commission Expires Aug. 28th. 1921.

This is to certify that Fred Kaminietz and Eleanor Kaminietz, his wife, owners of the following described property, viz: beginning at the N.E. corner of Burns Ave and Clarence St, thence North, on the East line of Clarence St, 352.6 ft. to the S.E. corner of McLean Ave and Clarence St, thence East, on the South line of McLean Ave., 134 ft., thence South, parallel to Etna St, 219.72 ft., thence East, parallel to McLean Ave, 95.6 ft., thence South, parallel to Etna St, 332.51 ft., to the North line of Burns Ave., thence West, on the North line of Burns Ave., 228.7 ft. to the place of beginning, have caused the same to be surveyed and platted and hereafter to be known as KAMNETZ ADD.

Witness our hands and seals this 20th day of May 1915.

In presence of
W. H. Wood
W. C. Wooley

Fred Kaminietz
Eleanor Kaminietz

State of Minnesota }
County of Ramsey } ss

On this 20th day of May 1915 personally appeared before me, the undersigned, Fred Kaminietz and Eleanor Kaminietz, his wife, to me well known, and acknowledged that they executed the foregoing instrument as their free act and deed.

W. C. Wooley
Notary Public, Ramsey Co. Minn.
My Commission Expires Aug. 28th. 1921.

Accepted and approved this 22nd day of May 1915

Ego R. Berone
Charles H. Bronson
Jacobs Jordan } Plat Commissioners
W. C. Wooley
Commissioner of Public Works

Accepted by the Council May 24th 1915
Approved May 25th 1915
John J. Farley
City Clerk

TAXES PAID
AND TRANSFER ENTERED
JUN 5 1915
GEO. J. RIES, COUNTY AUDITOR
By *Birgmaier* Deputy

DEPARTMENT OF FINANCE.
ST. PAUL, MINN.
JUN 7 1915
Assessment P. J.
S. A. FARIS WORTH, Commissioner.
By *Birgmaier*

Taxes for the year of 1914 on the lands described within PAID
JUN 5 1915
Martin J. O'Malley, treasurer,
RAMSEY COUNTY, MINN.
Per *Birgmaier*

STATE OF MINNESOTA }
County of Ramsey } ss
Office of the Register of Deeds.
This is to certify that the within Instrument was filed for record in this office at St. Paul, on the 7 day of June A. D. 1915, at 2³⁰ o'clock P. M., and that the same was duly recorded in Book 34 of State Pages of the Register of Deeds.

This plat document is an UNOFFICIAL copy of a Subdivision Plat or Registered Land Survey and is made available for information purposes only.
To obtain an official copy please contact the Ramsey County Recorder's Office.

