


FOREST CEMETERY

PLAT "D"

RAMSEY Co. MINN.

Scale 1" = 100'

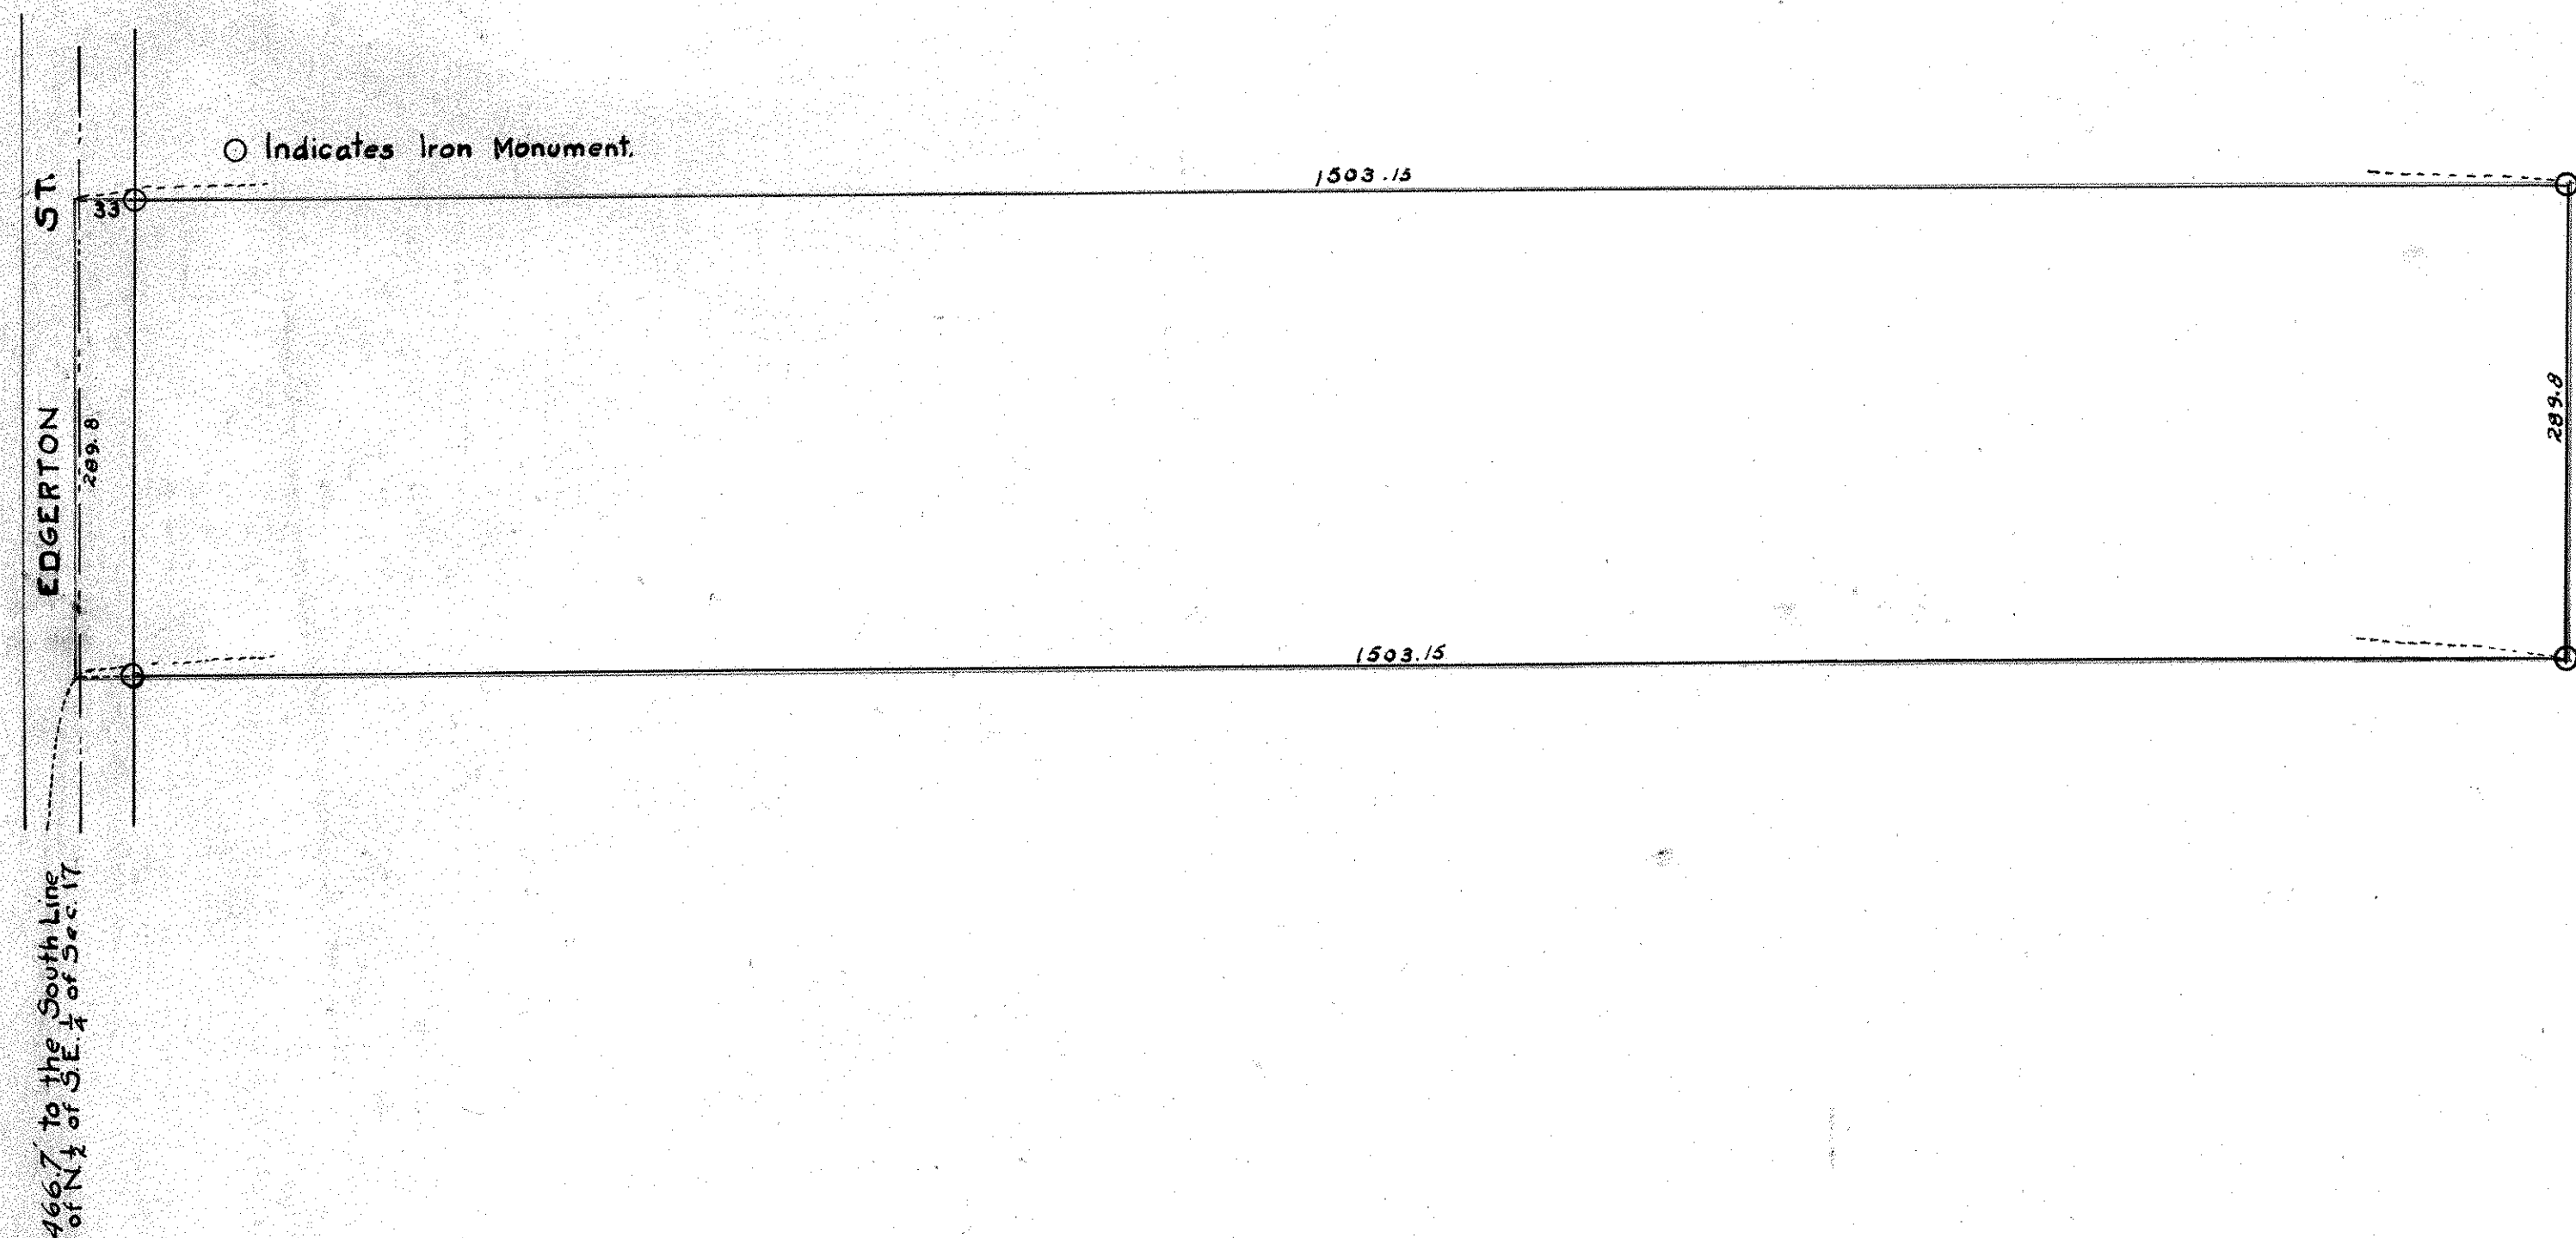

I hereby certify to having surveyed and platted the property described on this map as FOREST CEMETERY, and have placed iron monuments at the corners as shown on this map and the same is correct.

Franklin J. Armstrong
Surveyor

STATE OF MINNESOTA
COUNTY OF RAMSEY

On this 10th day of May A.D. 1915 personally appeared before the undersigned, F. J. Armstrong, to me well known and he acknowledged that he executed the foregoing certificate as his own free act and deed.

F. J. Armstrong
Notary Public
Ramsey Co. Minn.
My Commission Expires April 20, 1916.

This is to certify that the FOREST CEMETERY ASSOCIATION, a corporation, proprietors of that tract of land situated in RAMSEY Co. MINN., described as follows: The Northernly 289.8 Ft. of the Southernly 765.5 ft. of the Westernly 1503.15 ft. of the North 1/2 of the S.E. 1/4 Sec. 17, T29 R. 22; have caused the same to be surveyed and platted and hereafter known as FOREST CEMETERY PLAT "D", as shown on this map.

Witness our hands and seals this 10th day of May A.D. 1915.
In presence of
Lucy A. Menck
John Ambrosini
} by *Forest Cemetery Association*
Anthony Ambrosini
Theodore Menck
President Secretary

STATE OF MINNESOTA
COUNTY OF RAMSEY

On this 10th day of May A.D. 1915 personally appeared before me the undersigned Anthony Ambrosini, president, and Theodore Menck, secretary, of the FOREST CEMETERY ASSOCIATION, a corporation, to me well known who being by me duly sworn did say each for himself that he is the president and secretary respectively of said corporation; that the seal affixed is the corporate seal of said corporation and the above instrument was executed in behalf of said corporation by authority of its board of directors and that the said Anthony Ambrosini and Theodore Menck acknowledge the same to bethe true act and deed of said corporation.

Silbert Henry
Notary Public
Ramsey Co. Minn.
My Commission Expires... Sept. 3, 1915

Accepted and approved this 28th day of May 1915.
George H. Howard
Charles A. Brynson
John W. Foss
} Plat Commissioners
Commissioner of Public Works