


# GEBHARDT'S RESTORATION

Scale 1" to 20'

o Indicates Iron Monument

FAIRVIEW AVE.

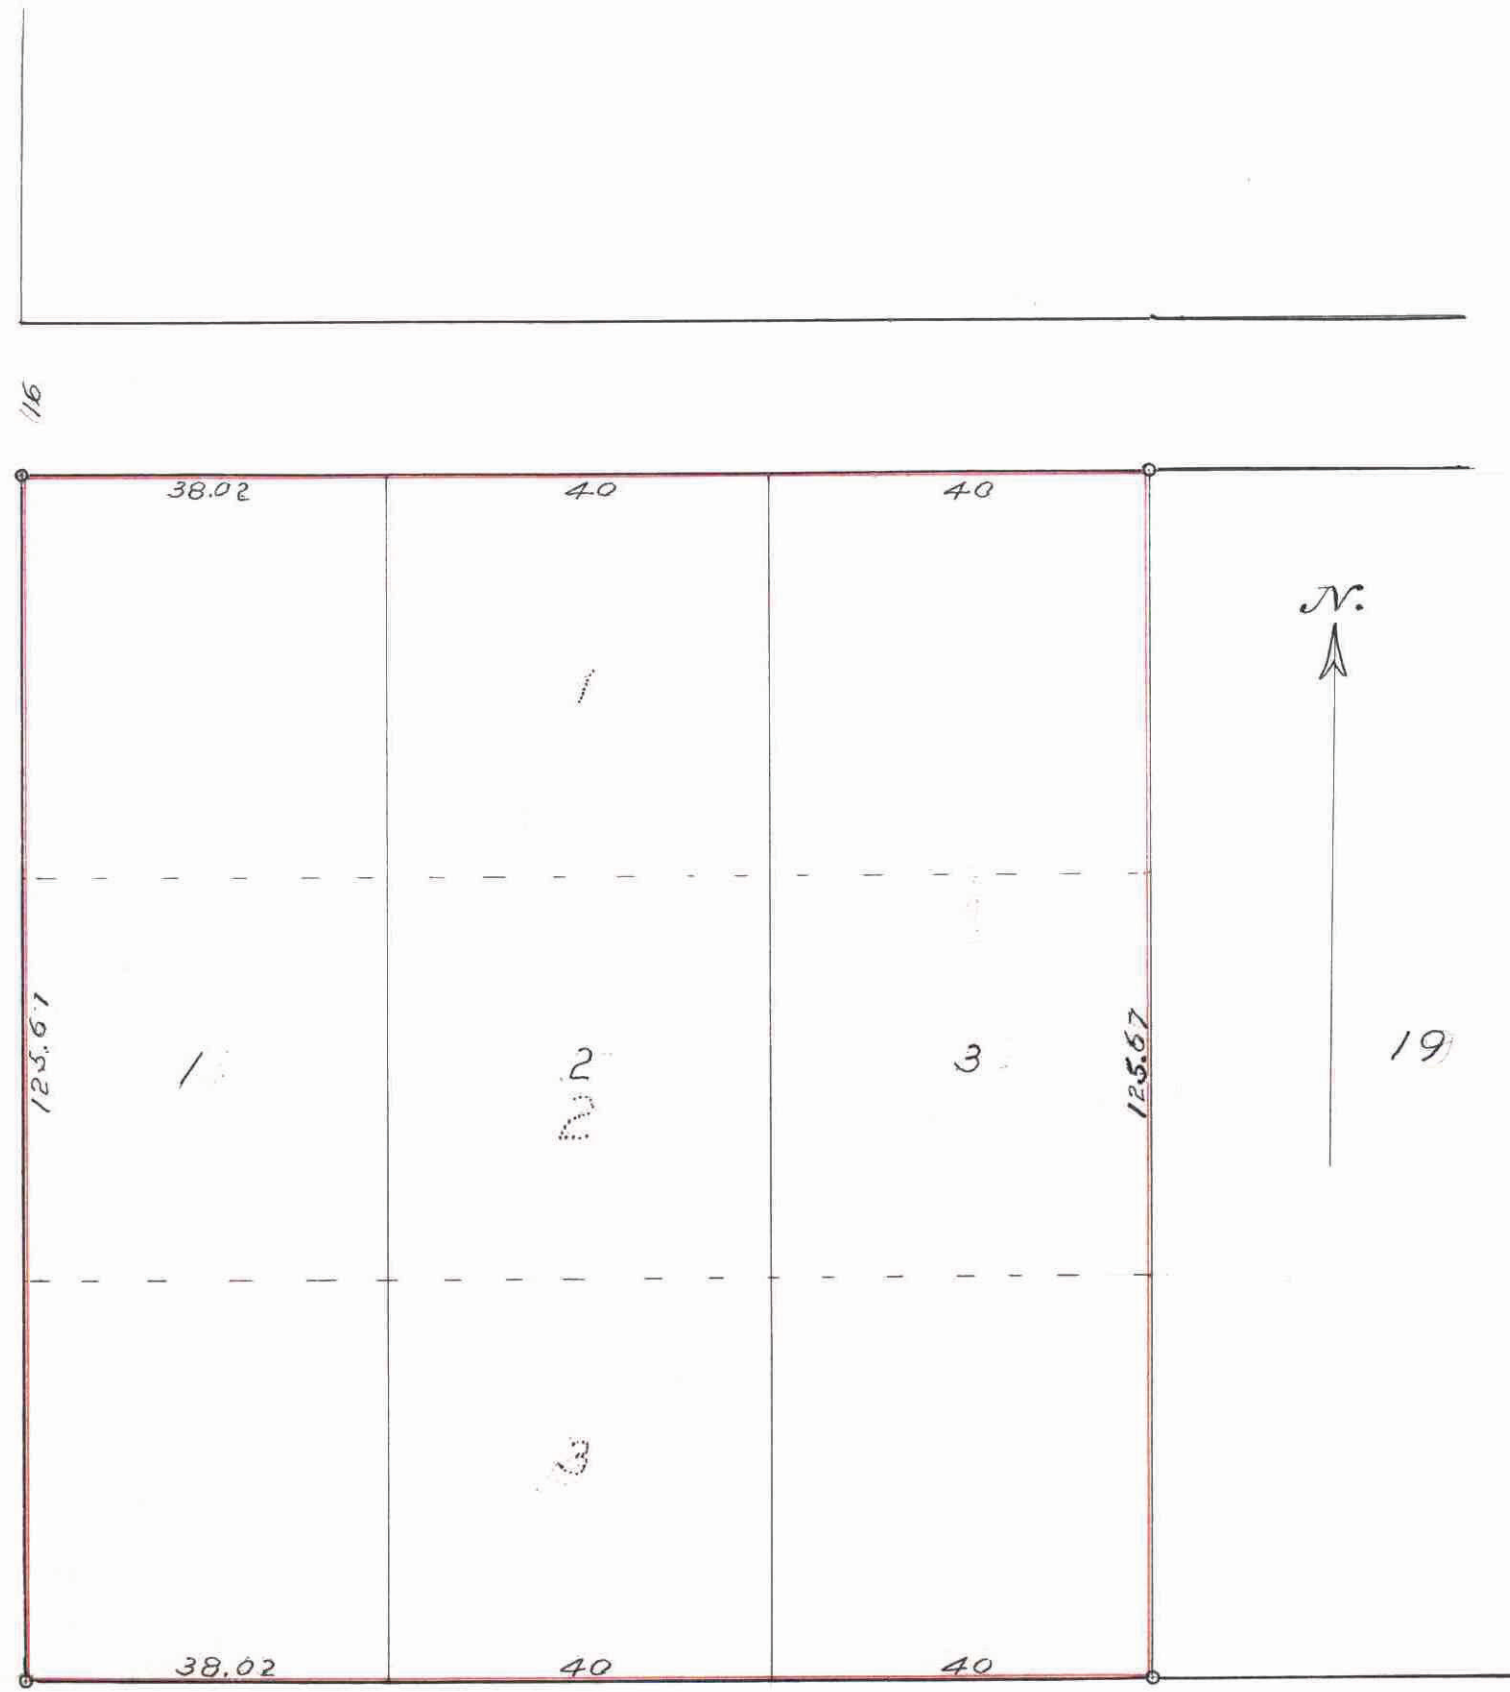

JUNO ST.

503945

I hereby certify to having surveyed and platted the property as described on this plat as GEBHARDT'S RESTORATION, and have placed iron monuments at the corners, as shown, and the same is correct.

R. Holterhoff  
Surveyor

State of Minnesota }  
County of Ramsey }<sup>ss</sup>

On this 22<sup>nd</sup> day of Sept. 1916 personally appeared before me, the undersigned, R. Holterhoff, to me well known, and acknowledged that he executed the foregoing certificate as his free act and deed.

W.P. Moore  
Notary Public, Ramsey Co. Minn.  
My commission expires Oct. 29, 1919

This is to certify that Harry Gebhardt, unmarried, owner of all of Gebhardt's Re., has caused the same to be surveyed and platted and hereafter known as GEBHARDT'S RESTORATION, as shown by this plat.

Witness my hand and seal this 22<sup>nd</sup> day of Sept. 1916.

In presence of  
W.P. Moore  
W. Woods  
Harry Gebhardt

State of Minnesota }  
County of Ramsey }<sup>ss</sup>

On this 22<sup>nd</sup> day of Sept. 1916 personally appeared before me, the undersigned, Harry Gebhardt, to me well known, and acknowledged that he executed the foregoing instrument as his free act and deed.

W.P. Moore  
Notary Public, Ramsey Co. Minn.  
My commission expires Oct. 29, 1919

Accepted and approved this 22 day of Sept. 1916

George B. Kenow }  
Charles H. Bronson } Plat Commissioners  
James W. Jordan }  
James East } Commissioner of Public Works

Accepted by the Council Oct 2<sup>nd</sup> 1916

Approved Oct 2<sup>nd</sup> 1916  
John O. Carver  
City Clerk

DEPARTMENT OF FINANCE  
ST. PAUL, MINN.  
OCT 19 1916  
Assessment Book  
S. A. L. ...  
Schmidler

TAXES PAID  
AND TRANSFER ENTERED  
OCT 19 1916  
GEO. J. HIRS, COUNTY AUDITOR  
By [Signature] Deputy

STATE OF MINNESOTA }  
County of Ramsey }  
I, the undersigned, Clerk of Deeds, do hereby certify that an instrument was filed in this office at St. Paul, Minn., on the 24<sup>th</sup> day of Oct. A. D. 1916, and that the same was duly recorded in Book 35 of Town Books, pages 16 of M. W. Fitzgerald, Clerk of Deeds.  
J. J. [Signature] Deputy

This plat document is an UNOFFICIAL copy of a Subdivision Plat or Registered Land Survey and is made available for information purposes only.

To obtain an official copy please contact the Ramsey County Recorder's Office.

RAMSEY COUNTY

Taxes for the year of 1916 on the lands described within PAID  
OCT 19 1916  
Martha J. O'Malley, Treasurer  
RAMSEY COUNTY, MINN.  
P. S. [Signature]