

# EVENSON'S RE-ARRANGEMENT.

being a Portion of Block 31, St. Anthony Park North,  
St. Paul, Minn.

Scale 1" = 50'

H. B. Roe,  
Surveyor  
May 4<sup>th</sup>, 1915.

I hereby certify to having surveyed and plotted the property as described on this map as Evenson's Re-arrangement and have placed iron monuments at the corners of each and every block as shown on this map and the same is correct.  
H. B. Roe  
Surveyor.

STATE OF MINNESOTA, }  
County of Ramsey. } On this Tenth day of June A.D. 1915, personally appeared before the undersigned H. B. Roe to me well known and acknowledged that he executed the foregoing certificate as his own free act and deed.  
Harriet Matthews  
Notary Public My Commission Expires April 29th 1917  
Ramsey Co., Minn.

This is to certify that Arthur F. Evenson and Ida Evenson proprietors of Lots 27, 28, 29, 30, and 31, Block 31, St. Anthony Park North, have caused the same to be surveyed and replatted and herein after known as Evenson's Re-arrangement as shown by this plat and hereby dedicate to the public and for the public use forever, all the streets, avenues and alleys as herein indicated.

Witness our hands and seals this 10<sup>th</sup> day of June 1915.

In presence of  
Mrs. F. C. Parker  
H. B. Roe }

Arthur F. Evenson  
Ida Evenson

STATE OF MINNESOTA, }  
County of Ramsey. } On this Tenth day of June A.D. 1915, personally came before me, the undersigned, Arthur F. Evenson and Ida Evenson, to me well known, and they acknowledged that they executed the foregoing certificate as their own free act and deed.  
Harriet Matthews  
Notary Public My Commission Expires April 29th 1917  
Ramsey Co., Minn.

Accepted and approved this 14<sup>th</sup> day of June A.D. 1915.


Ernest E. Bennett  
Charles W. Benson  
Jas. W. Jordan  
MILLER

Plat Commissioners

Commissioner of Public Works

Accepted by the Council of the City of St. Paul on the 15<sup>th</sup> day of JUNE 1915  
APPROVED JUNE 16-1915

John F. Shriener  
City Clerk

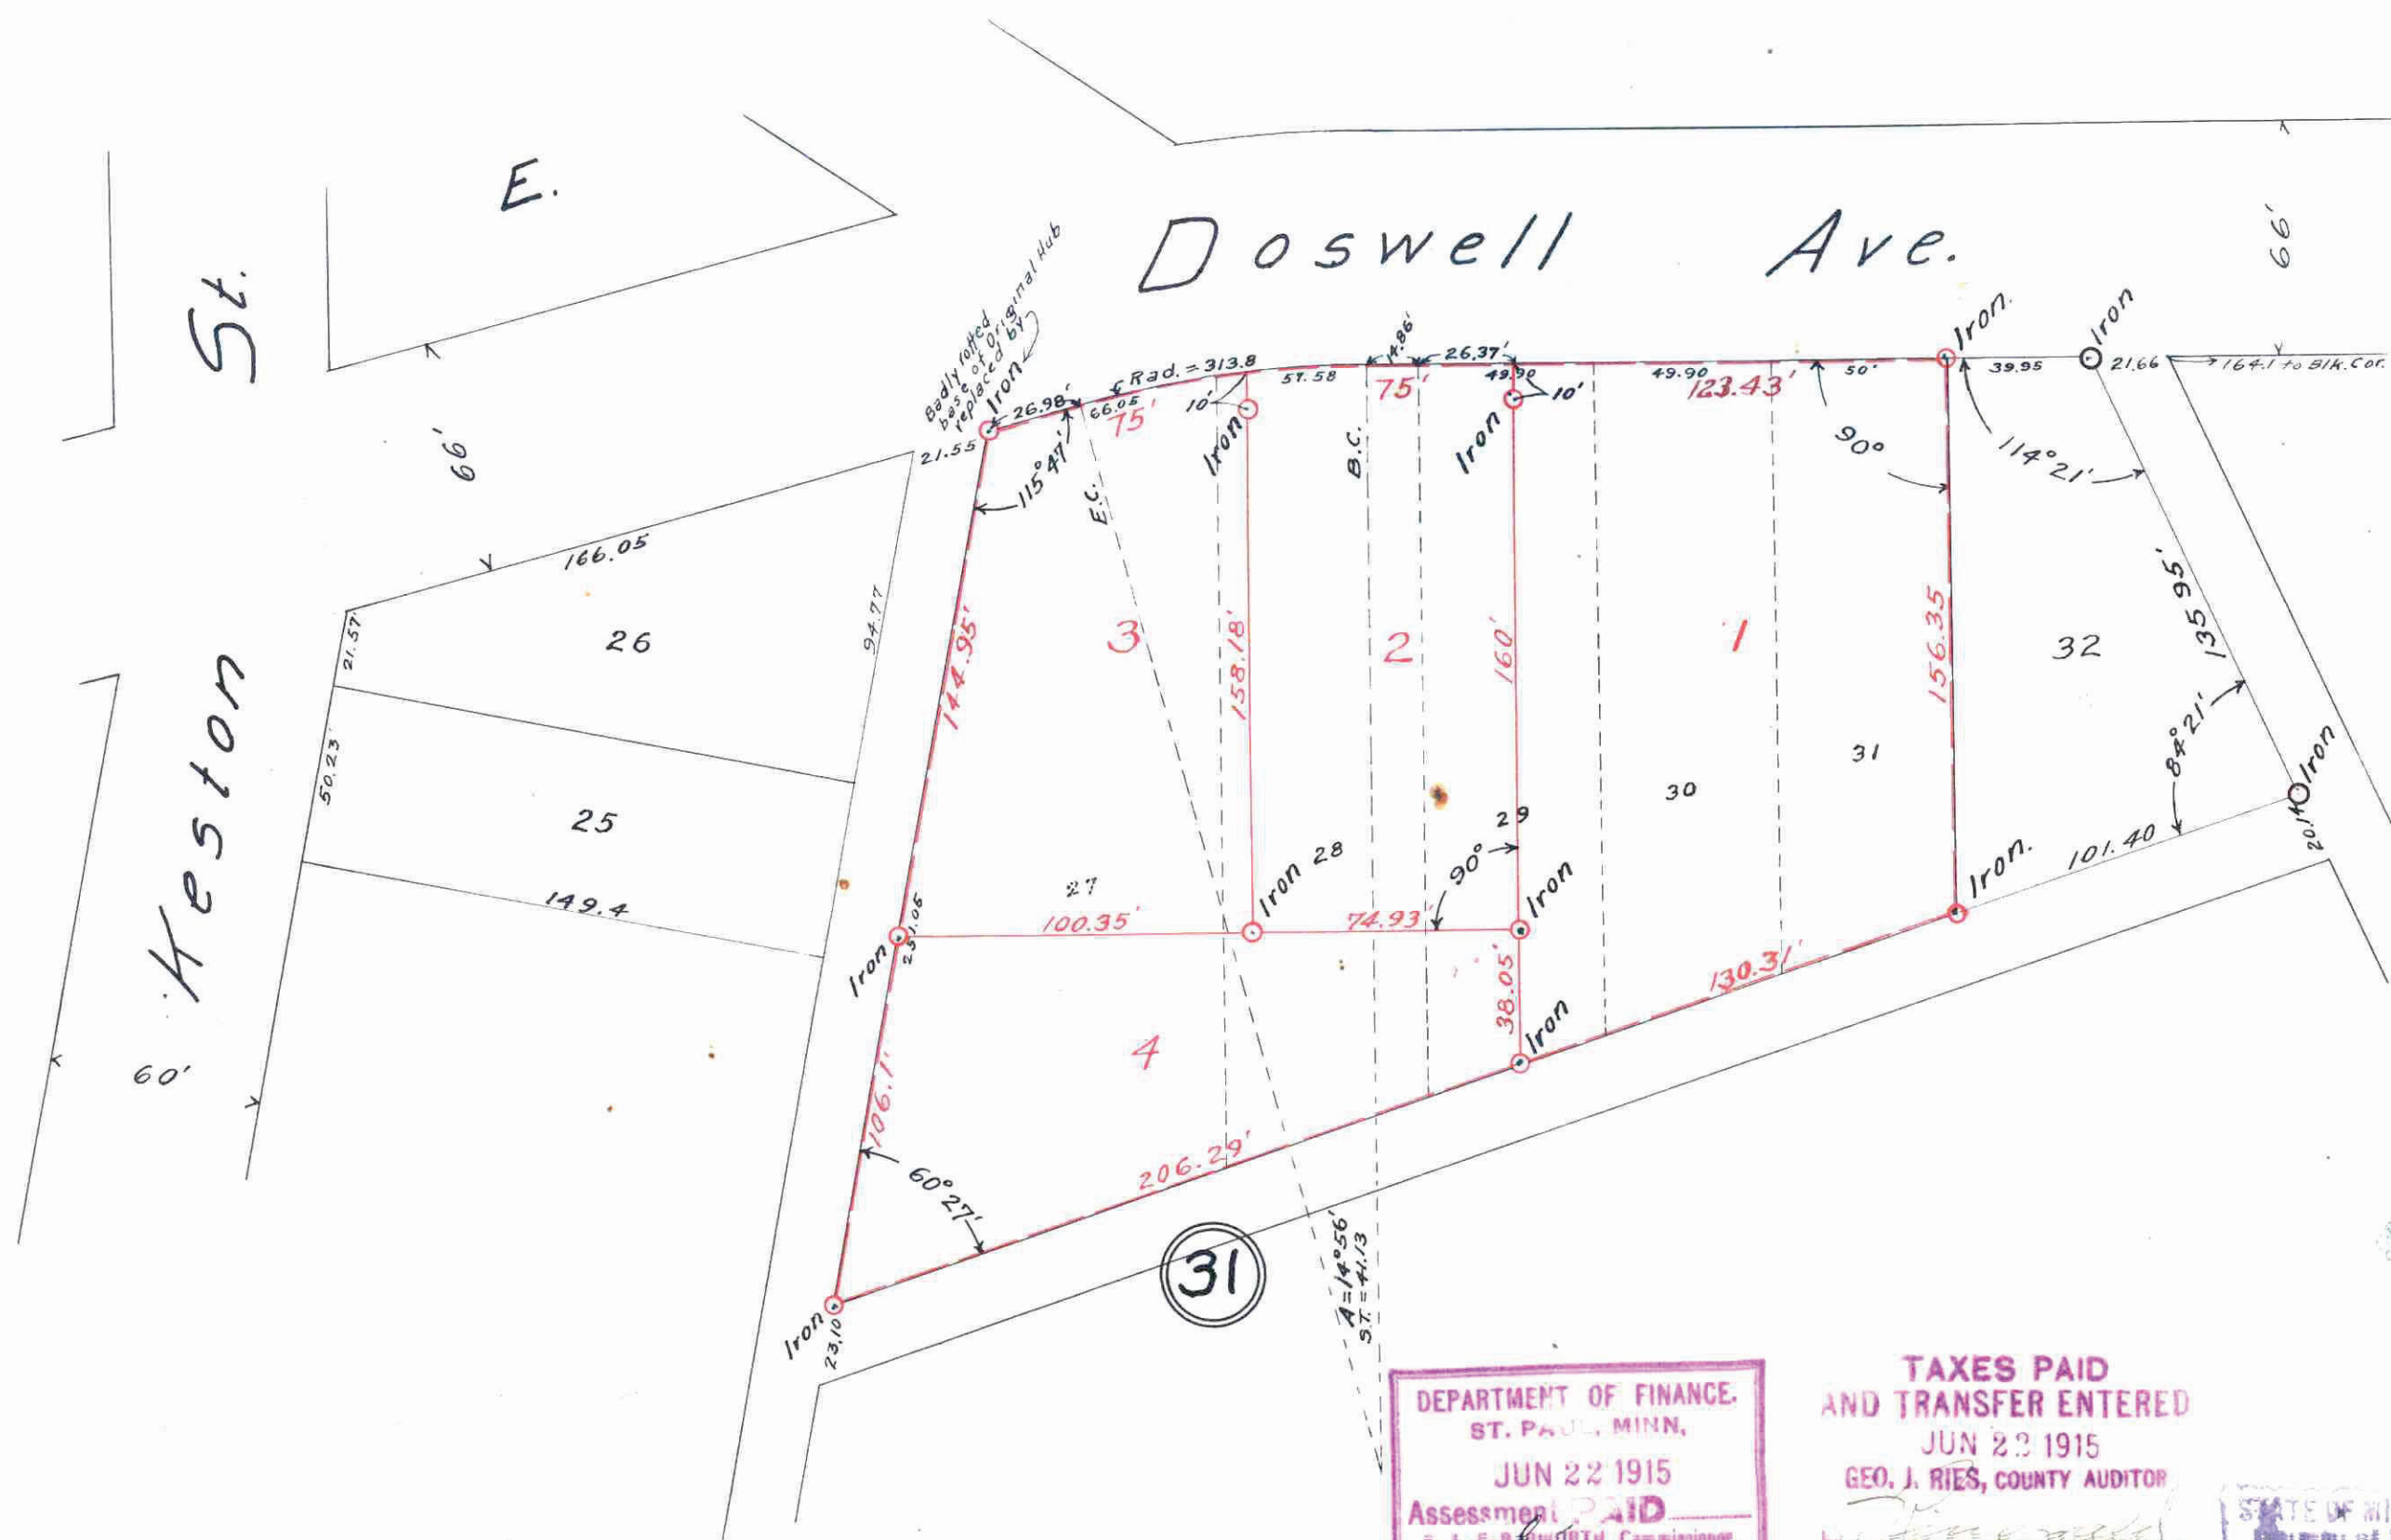

Taxes for the year of 1914 on the lands described within PAID  
JUN 21 1915  
Martin J. O'Malley, Treasurer,  
RAMSEY COUNTY, MINN.

DEPARTMENT OF FINANCE,  
ST. PAUL, MINN.  
JUN 22 1915  
Assessment PAID  
S. A. FARNSWORTH, Commissioner,  
By [Signature]

TAXES PAID  
AND TRANSFER ENTERED  
JUN 22 1915  
GEO. J. RIES, COUNTY AUDITOR

STATE OF MINNESOTA,  
County of Ramsey,  
Office of the Registrar of Deeds.  
This is to certify that the within instrument was filed for record in this office at St. Paul, on the 15<sup>th</sup> day of June A. D. 1915, at 10 o'clock A. M., and that the same was duly recorded in Book 54 of Deeds Page 8  
M. J. [Signature]  
Registrar of Deeds.

This plat document is an UNOFFICIAL copy of a Subdivision Plat or Registered Land Survey and is made available for information purposes only.  
To obtain an official copy please contact the Ramsey County Recorder's Office.

829824