


CAMPBELL PLACE WHITE BEAR

Scale 1" to 100' Surveyed by
Milton Fowble, C.E.
ST. PAUL, MINN.

Indicates Iron Monument.

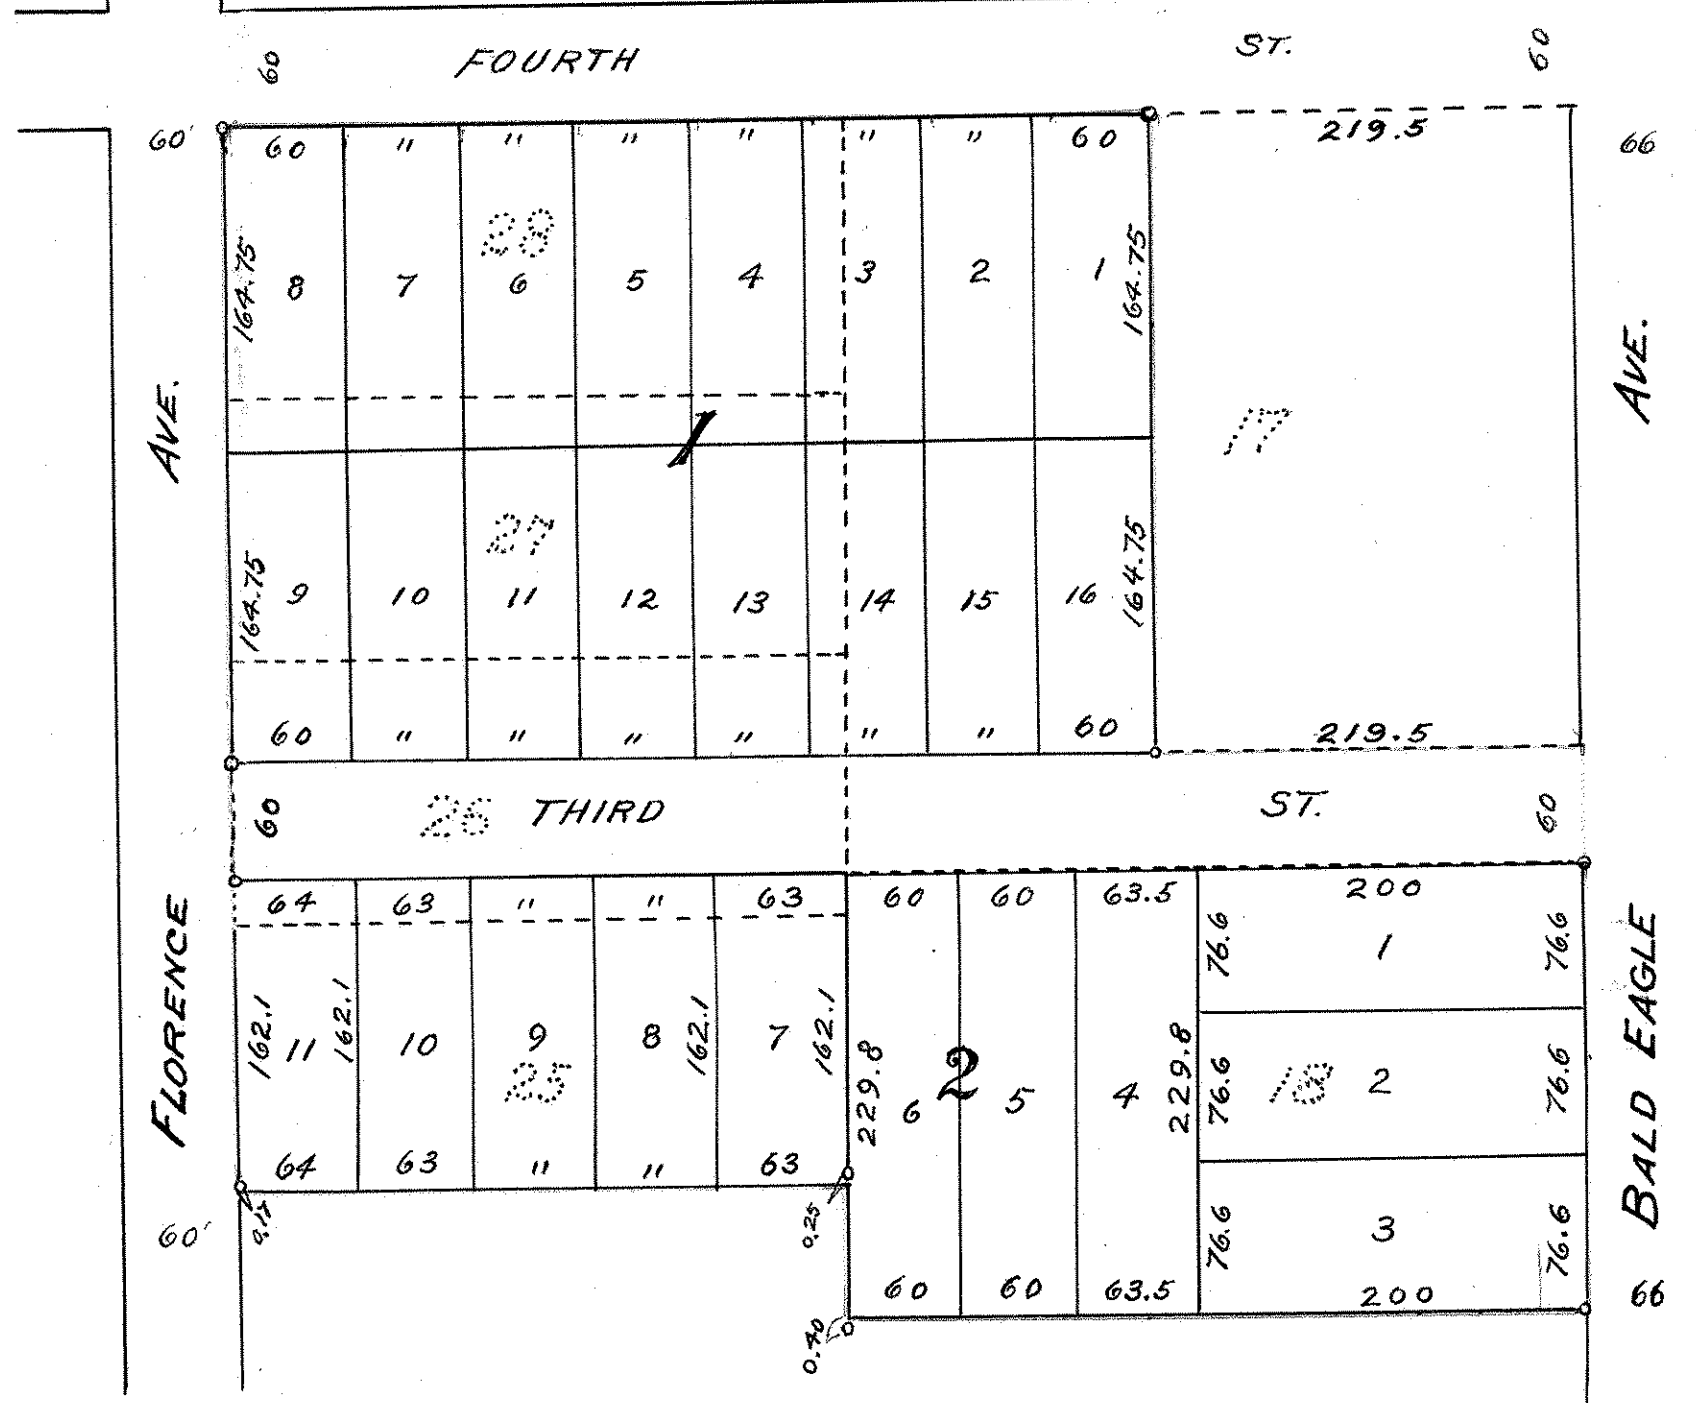

I hereby certify to having surveyed and platted the property described on this map as CAMPBELL PLACE, WHITE BEAR and have placed iron monuments as shown on this map and the same is correct.
Milton Fowble,
Surveyor.

State of Minnesota } ss. On this 7th day of July A.D. 1915
County of Ramsey } before me personally appeared to Milton Fowble to me known to be the person who executed the foregoing certificate and acknowledged that he executed the same as his free act and deed.

James Tracey
Notary Public, Ramsey County, Minnesota
My Commission expires January 21, 1920

This is to certify that the Northwestern Trust Company, a corporation, organized under the laws of the State of Minnesota in its capacity as guardian of the estate of Frank G. Campbell, incompetent, and Fred F. Campbell in his capacity as guardian of the estate of Bertha L. Campbell, incompetent who are the owners of lots 18, 25, 26, 27, 28 and the west 164 feet and the south 59.90 feet of the east 219.50 feet of lot 17 Oakhurst Acres have caused the same to be surveyed and platted as shown by this map and to be hereafter known as CAMPBELL PLACE WHITE BEAR and hereby dedicate to the public for public use forever all the streets and avenues as hereon designated.

Witness our hands and seals this 31st day of July A.D. 1915
Northwestern Trust Company, as guardian of the estate of Frank G. Campbell, incompetent.
By *Otis Everett* President,
A.W.L. Wallgren Secretary,
Fred F. Campbell as guardian of the estate of Bertha L. Campbell, incompetent.

In presence of
Agnes R. Moritz
Annar T. Stolpestad

State of Minnesota } ss. On this 31st day of July A.D. 1915 before me personally appeared Otis Everett and A.W.L. Wallgren to me known to be two of the persons who executed the foregoing instrument who being duly sworn did each say for himself that Otis Everett is the president and A.W.L. Wallgren is the secretary of the Northwestern Trust Company, a corporation, and that the seal attached to the foregoing instrument is the corporate seal of said corporation and that said instrument was signed and sealed in behalf of said corporation by authority of its board of directors and the said Otis Everett and A.W.L. Wallgren acknowledged said instrument to be the free act and deed of said Corporation.

And on this same day also appeared before me Fred F. Campbell, to me known to be one of the persons who executed the foregoing certificate and acknowledged that he executed the same as his free act and deed.

accepted and approved this 14th day of August A.D. 1915

George E. Herwin
Charles H. Bronson
James Jordan
W.C. Todd
Plat Commissioners
Commissioner of Public Works

Agnes R. Moritz
Notary Public Ramsey County, Minnesota
My Commission expires Feb 1 - 1920

Approved and accepted under Chapter 438 General Laws of 1907 by the Board of Trustees of the village of White Bear this 10th day of August A.D. 1915.

Peter Fournelle President.
J.C. Extruded Village Clerk.