


HANSON'S SUBDIVISION

A

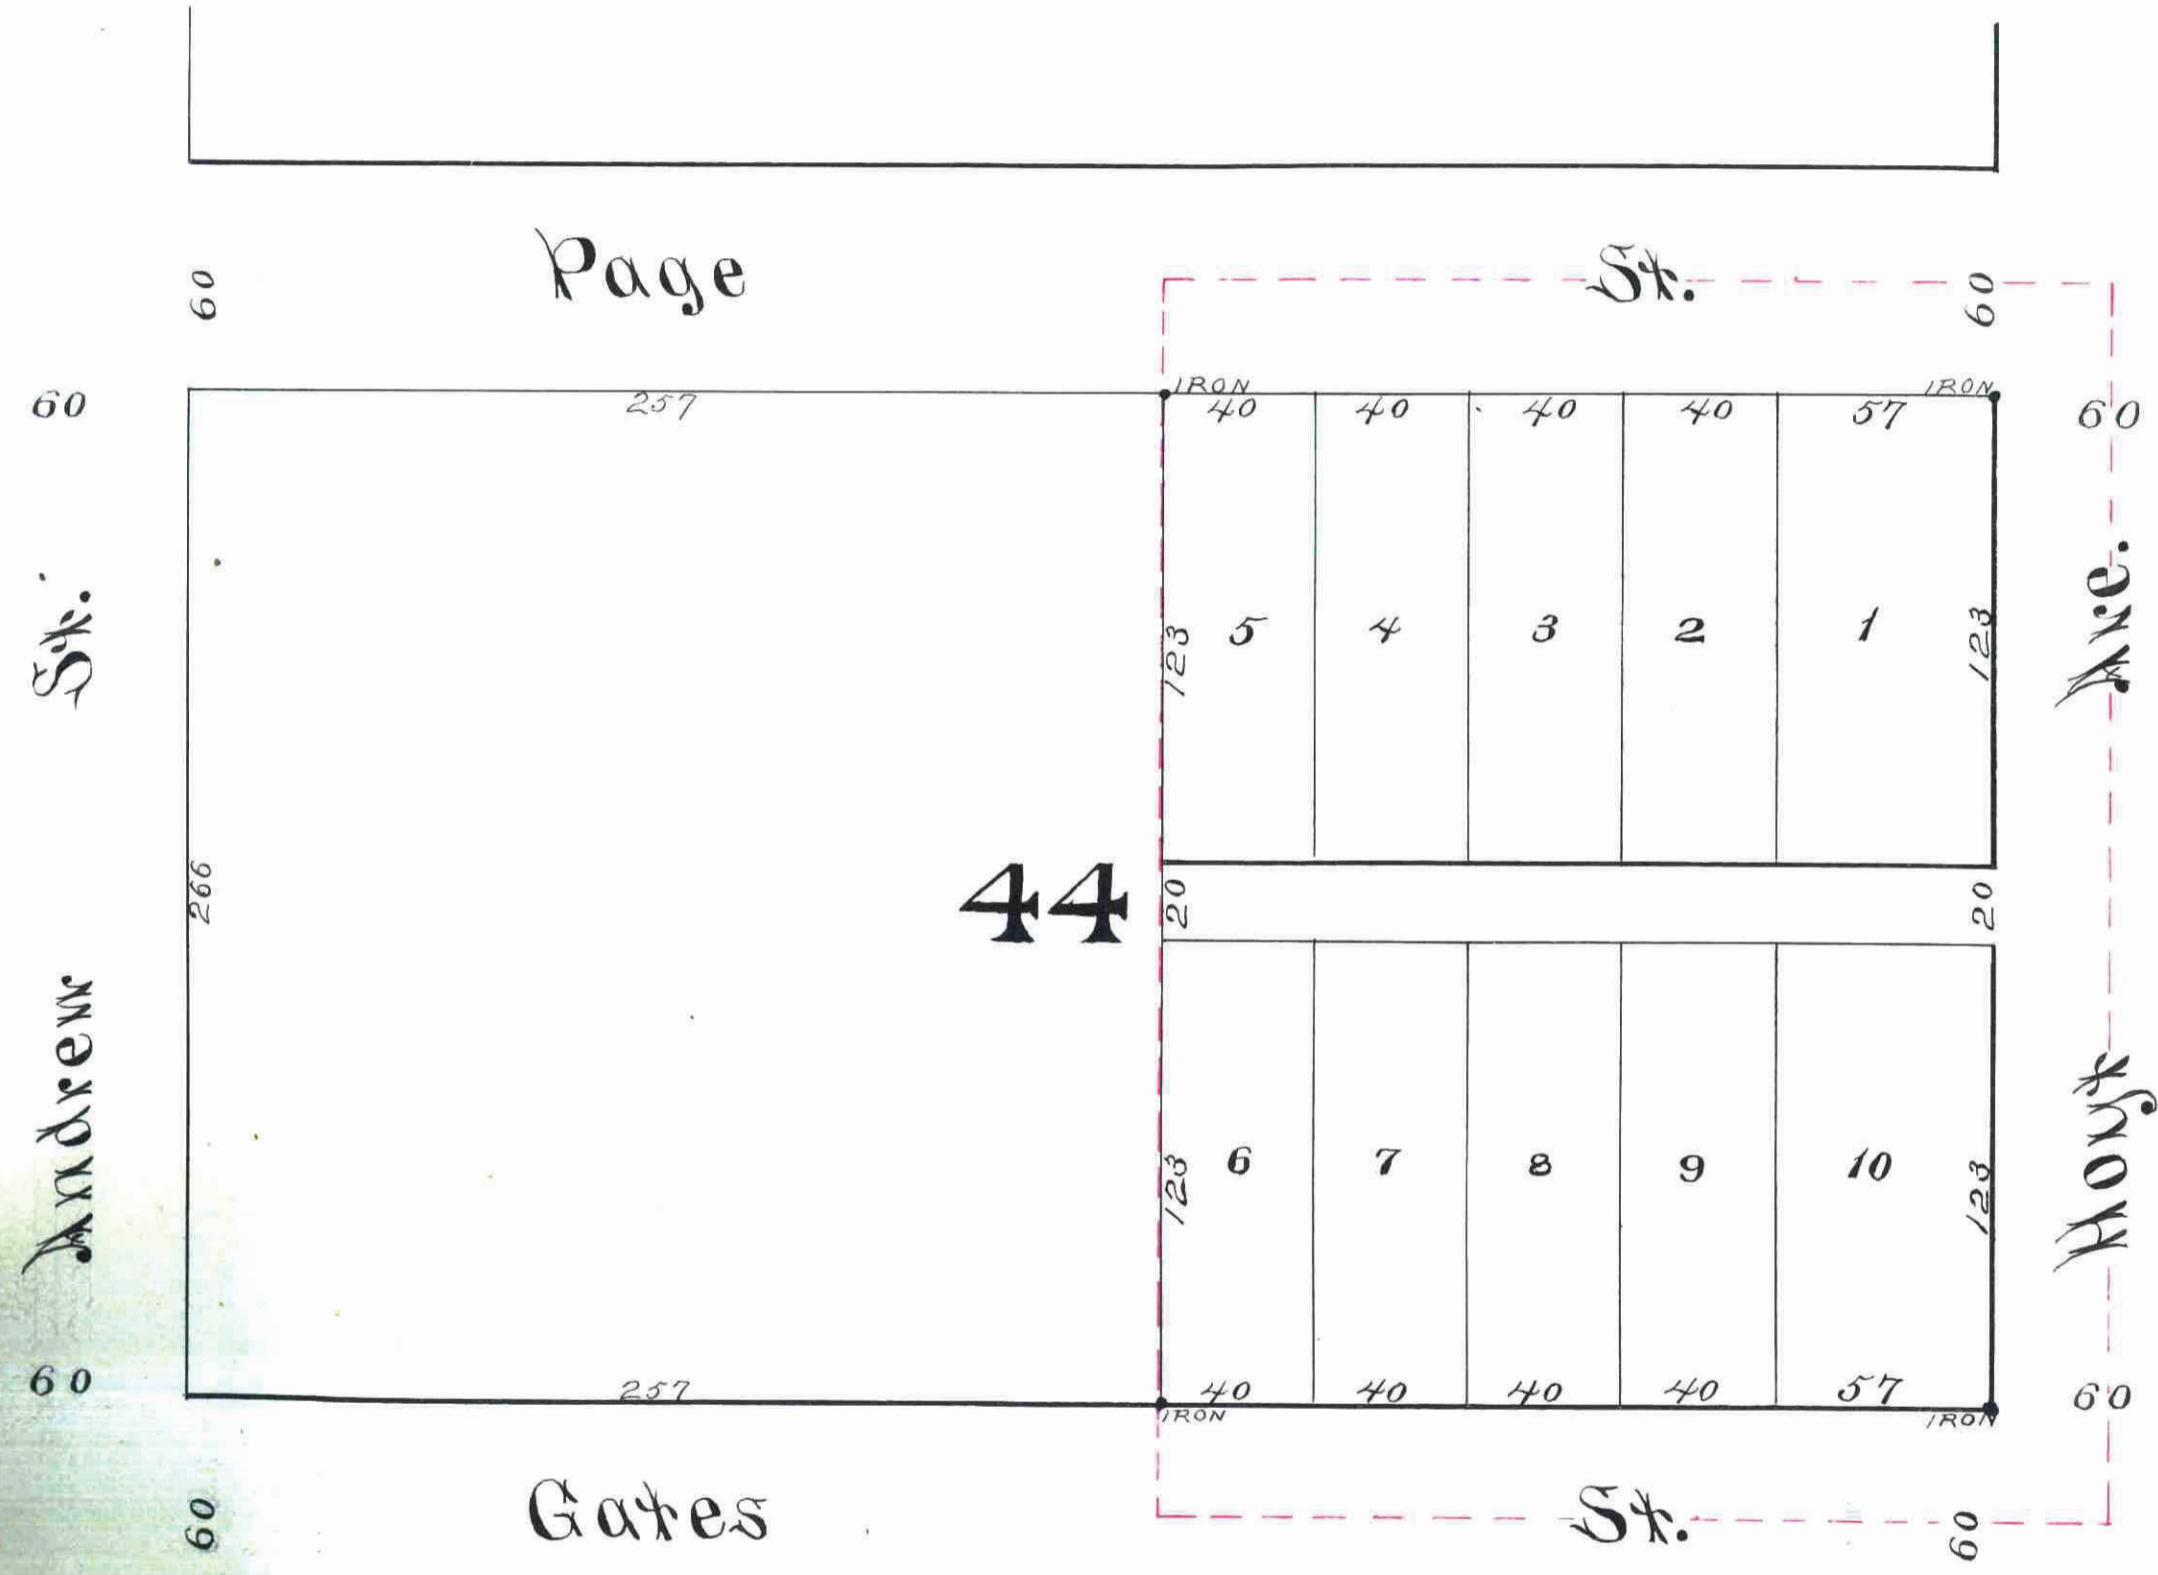

STATE OF MINNESOTA, ss.
County of Ramsey,
Office of the Register of Deeds.
This is to certify that the within instrument was filed for Record in this Office, at St. Paul, on the 7th day of January, A. D. 1886 at 12:30 P. M., and that the same was by recorded in Book 17 of Plats pages 439.
By P. C. Wiley Deputy.

This plat document is an UNOFFICIAL copy of a Subdivision Plat or Registered Land Survey and is made available for information purposes only.
To obtain an official copy please contact the Ramsey County Recorder's Office.



39

St Paul Minn Dec 10th 1885.

I hereby certify to having surveyed and platted the property as described on this map, as Hanson's Subdivision A and have placed iron monuments at each and every corner of the same as shown by this map, and the same is correct.
L. L. Curtice,
Surveyor.

State of Minnesota, ss. On this 12th day of December A.D. 1885 before me the undersigned personally (County of Ramsey.) appeared D. L. Curtice to me well known and acknowledged that he executed the foregoing certificate as his own free act and deed.
D. F. Walde
Notary Public
Ramsey County

This is to certify that I, Henry J. Hanson am the owner and proprietor of the east 217.0 feet of Block 44, Brown & Jackson's Addition to West St Paul as the same is recorded in the office of the Register of Deeds, Ramsey County, Minn. and have caused the same to be surveyed and platted, and hereafter known as Hanson's Subdivision A as shown by this plat and hereby dedicate to the public, and for the public use forever, all the streets, and alleys, as hereon indicated.

Witness my hand and seal this 12th day of December A.D. 1885.
In presence of }
D. F. Walde } Henry J. Hanson (Seal)
H. E. Clark }

State of Minnesota, ss. On this 12th day of December A.D. 1885 before me the undersigned personally (County of Ramsey.) appeared Henry J. Hanson to me well known and acknowledged that he executed the foregoing certificate as his own free act and deed, for the uses and purposes therein expressed.
D. F. Walde
Notary Public Ramsey County

Accepted and approved this 12 day of Dec A.D. 1885. { H. J. Hanson } CLAT
{ D. F. Walde } Commission.
{ James Hartley }

Whereby recommend the acceptance of the within plat by the Common Council of the City of St Paul.
Dated St Paul Minn. Dec. 11 1885.
L. W. Rasmussen
City Engineer.

Accepted by the Common Council of the City of St Paul on the 11th day of December 1885.
M. Devoe
City Clerk.

St Paul Minn. Jan 7th 1886
Taxes paid and Transfers entered.
James O'Brien
County Auditor.
Ramsey Co.
Minn.
Per E. Dean
St Paul Minn.
Assessments paid.
George Reis
City Treasurer.
St Paul.
Minn.
W. L. Chapin