


# PAVILION PARK

o indicates iron  
Scale 60 Feet per inch.

Jens Pedersen, Surveyor.

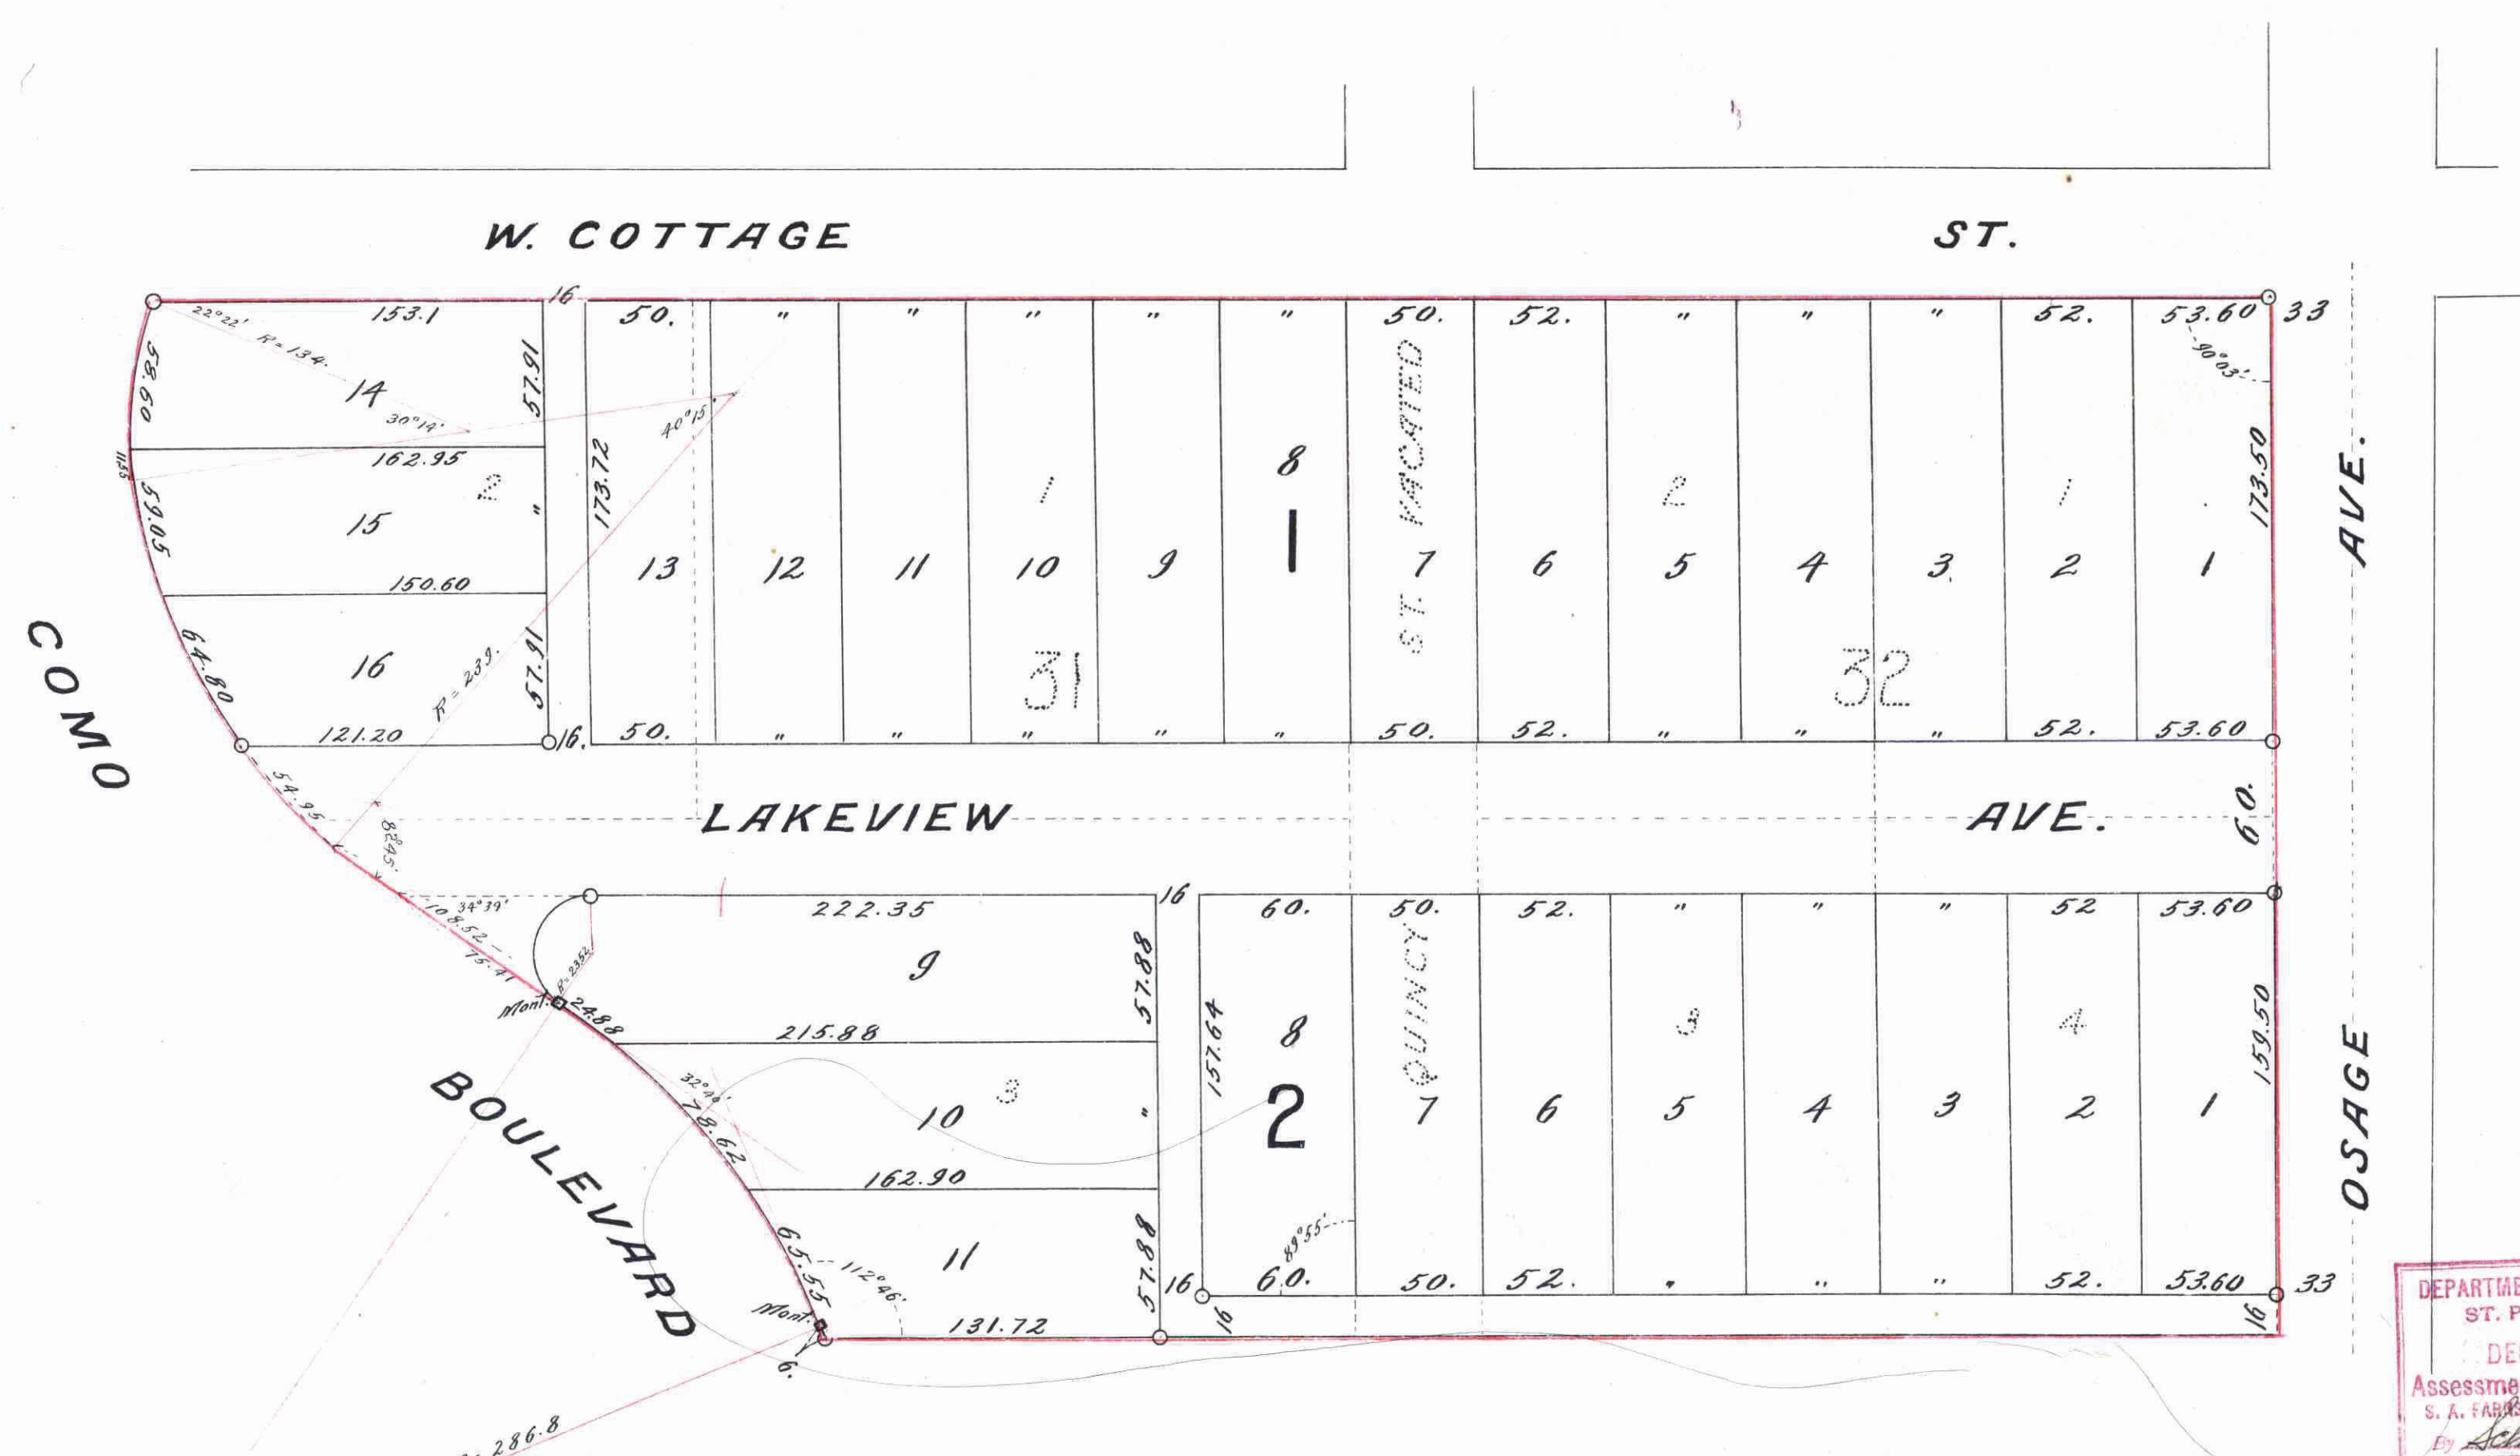

I hereby certify that I have surveyed and platted the property as described on this map as Pavilion Park, and have placed iron monuments at the corners as shown on this map and the same is correct.

Jens Pedersen  
Surveyor.

State of Minnesota } On this 23rd day of October A.D. 1915  
County of Ramsey } personally appeared before the undersigned, Jens Pedersen, to me well known and acknowledged that he executed the foregoing certificate as his own free act and deed.

Raymond G. O'Malley  
Notary Public, Ramsey Co., Minn.  
My Commission expires, Oct. 22, 1917.

This is to certify that Joseph J. Jesanouckos and Annie Jesanouckos, his wife, proprietors of, and The Tabitha Society of the State of Minnesota, owners and holders of a mortgage on a part of the following described tract of land, — Lots 1, 2 and 3 Block 31, except that part thereof taken by the City for Como Boulevard and lots 1, 2, 3 and 4, Block 32, also that part of Quincy St. located, lying between the above described parts of Blocks 31 and 32 of Como, have caused the same to be surveyed and platted and hereafter known as Pavilion Park, as shown by this plat and hereby dedicate to the public and for the public use forever, all streets, avenues, boulevards and alleys, as herein indicated.

Witness our hands and seals this 19th day of October A.D. 1915.

In presence of  
Raymond G. O'Malley  
John W. Carlson  
William E. Byrd

Joseph J. Jesanouckos  
Annie Jesanouckos  
The Tabitha Society of the State of Minnesota  
By Carl J. Carlson, President  
and C. E. Slatt, Secretary.

State of Minnesota } On this 19th day of October A.D. 1915  
County of Ramsey } personally came before me the undersigned, Joseph J. Jesanouckos and Annie Jesanouckos his wife, to me well known, and they acknowledged that they executed the foregoing certificate as their own free act and deed.

Raymond G. O'Malley  
Notary Public, Ramsey Co., Minn.  
My Commission expires, Oct. 22, 1917.

State of Minnesota } On this 19th day of October A.D. 1915  
County of Ramsey } before me appeared Carl J. Carlson and C. E. Slatt, to me personally known, who being by me duly sworn did say that they are the President and Secretary respectively of The Tabitha Society of the State of Minnesota, and that the seal affixed to the foregoing instrument is the corporate seal of said corporation and that said instrument was signed and sealed in behalf of said corporation by authority of its Board of Directors and said Carl J. Carlson and C. E. Slatt acknowledged said instrument to be the free act and deed of said corporation.

Notary Public, Ramsey Co., Minn.  
My Commission expires, Oct. 22, 1917.

DEPARTMENT OF FINANCE  
ST. PAUL, MINN.  
DEC 4 1915  
Assessment PAID  
S. A. FAIRBANKS, Commissioner.  
By Schneider

TAXES PAID  
AND TRANSFER ENTERED  
DEC 4 1915  
GEO. J. BIES, COUNTY AUDITOR  
By Ringgold

Accepted and approved this 27th day of October A.D. 1915.  
George H. Garrison  
Charles H. Brown  
Jas. W. Jordan  
M. J. Torb  
Commissioners  
Commissioners of Public Works.

Accepted by the Council Oct 28th 1915  
Approved, John J. Harley  
City Clerk.

Taxes for the year of 1914 on the lands described within PAID  
DEC 1 1915  
M. J. Torb, Recorder  
COUNTY CLERK  
By Cunningham

STATE OF MINNESOTA  
County of Ramsey  
Office of the Register of Deeds  
This instrument was recorded on the 23rd day of October A.D. 1915, at 11:30 A.M. and the same is duly returned to me. 34  
By [Signature]  
Register

Representative, 37th District, Minnesota.  
My Term Expires Jan. 1, 1917.

487052

This plat document is an UNOFFICIAL copy of a Subdivision Plat or Registered Land Survey and is made available for information purposes only.  
To obtain an official copy please contact the Ramsey County Recorder's Office.

