


MCKINNON'S 2ND ADDITION

SCALE 1" TO 60'

E. R. SCHAFER SURVEYOR

487531 128

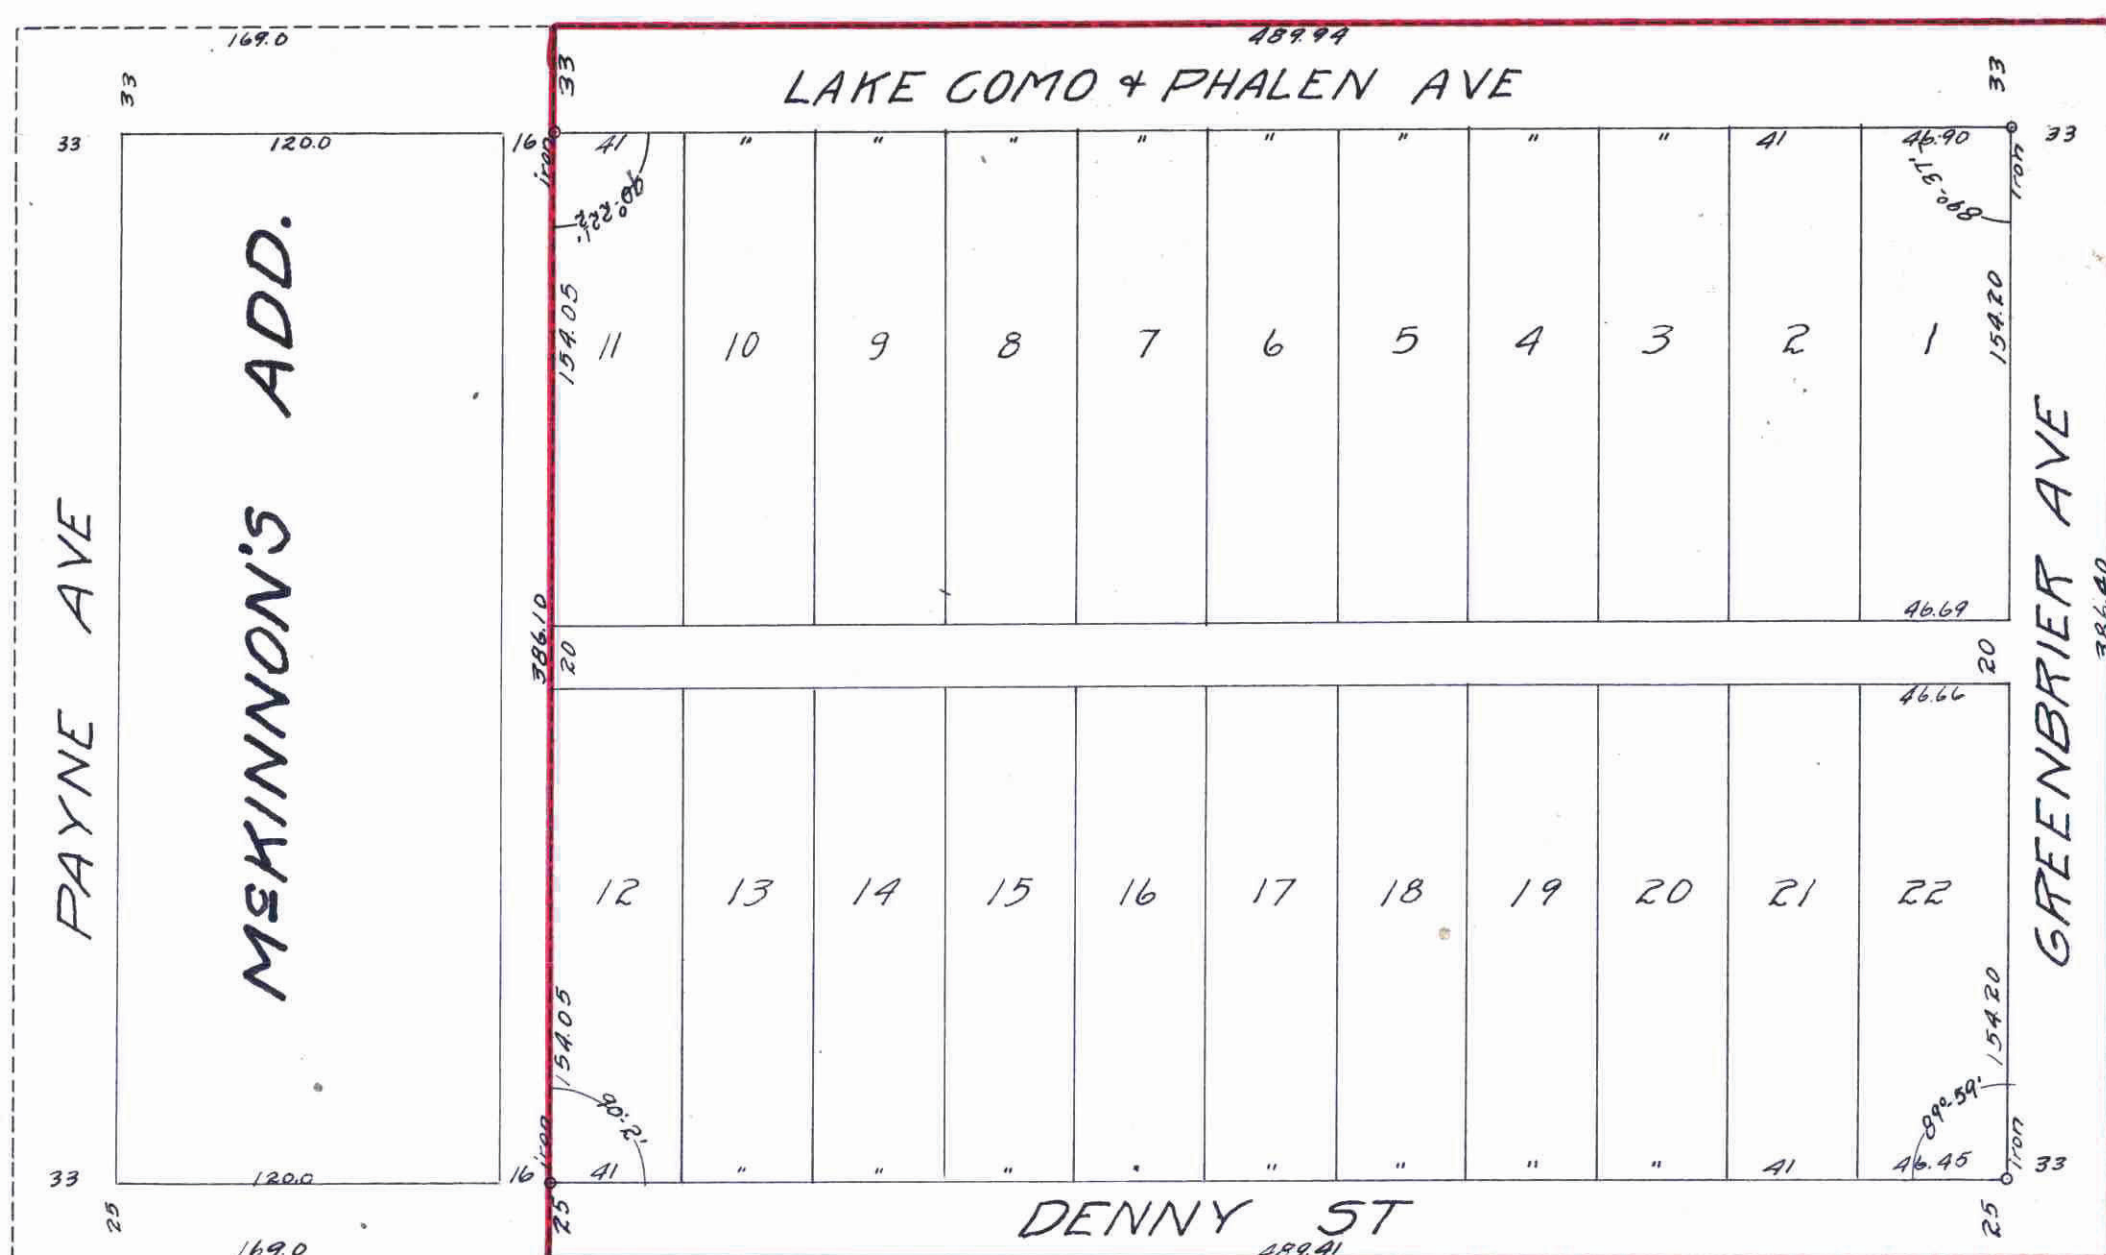

I hereby certify that having surveyed and platted the property as described on this plat as McKinnon's 2nd Addition, and have placed iron monuments at the corners as shown, and the same is correct.

E. R. Schaffer Surveyor

State of Minnesota }
County of Ramsey } 55

On this 23rd day of November 1915, personally appeared before me the undersigned, E. R. Schaffer, to me well known, and acknowledged that he executed the foregoing certificate as his free act and deed.

A. P. Moore
Notary Public, Ramsey Co. Minn.
My Commission Expires Oct 29, 1919

This is to certify that Peter McKinnon and Anna McKinnon, his wife and John Axtell and Annie Axtell, his wife, owners of the following described property, viz: beginning at a point on the North line of the NW 1/4 of the SE 1/4 of Sec 20 T 29 R 22, 1680 ft East of the center of Payne Ave, thence East 489.94 ft to the NE corner of said NW 1/4 of the SE 1/4, thence South 386.40 ft along East line of said NW 1/4 of the SE 1/4 to the center of Denny St, thence West 489.41 ft along the center of Denny St, thence North 386.1 ft to the place of beginning, have caused the same to be surveyed and platted and hereafter to be known as MCKINNON'S 2ND ADDITION as shown on this plat and hereby dedicate to the public, and the public use forever, all the streets, avenues, and alleys as hereon indicated.

In the presence of *P. J. McKinnon* and seals this *Anna M. McKinnon* 24th day of Nov 1915

State of Minnesota }
County of Ramsey } 55

On this 24th day of November personally appeared before me the undersigned Peter McKinnon and Anna McKinnon, his wife and John Axtell and Annie Axtell, his wife, to me well known and acknowledged that they executed the foregoing instrument as their free act and deed.

A. P. Moore
Notary Public, Ramsey Co, Minn.
My Commission Expires Oct 29, 1919

Accepted and approved this 7th day of December 1915

George B. Bewick
Charles H. Bronson
Jas W. Jordan
M. B. Goss

Plat Commissioners
Commissioner of Public Works

Accepted by the Council, Dec 8 - 1915
Approved. Dec 8 - 1915

John J. Surry
City Clerk

487531

Taxes for the year of 1914 on the lands described within PAID

DEC 13 1915
M. J. W. Goss
COUNTY AUDITOR

TAXES PAID AND TRANSFER ENTERED

DEC 13 1915
GEO. J. RIPS, COUNTY AUDITOR

DEPARTMENT OF FINANCE
ST. PAUL, MINN.

DEC 13 1915
Assessment PAID
S. A. F. ...
Schneider

STATE OF MINNESOTA
County of Ramsey

Office of the Registrar of Deeds

This is to certify that the within instrument was filed for record in this office at St. Paul, Minn. on the 15th day of Dec 1915, and that the same duly recorded in book 34 of Deeds, page 17

M. J. Goss
Registrar of Deeds

This plat document is an UNOFFICIAL copy of a Subdivision Plat or Registered Land Survey and is made available for information purposes only.

To obtain an official copy please contact the Ramsey County Recorder's Office.