

Mc GOON'S ADD.

Scale 10 Feet per inch


Jens Pedersen Surveyor

Laurel Ave. 66

Ave.

60.

Saratoga

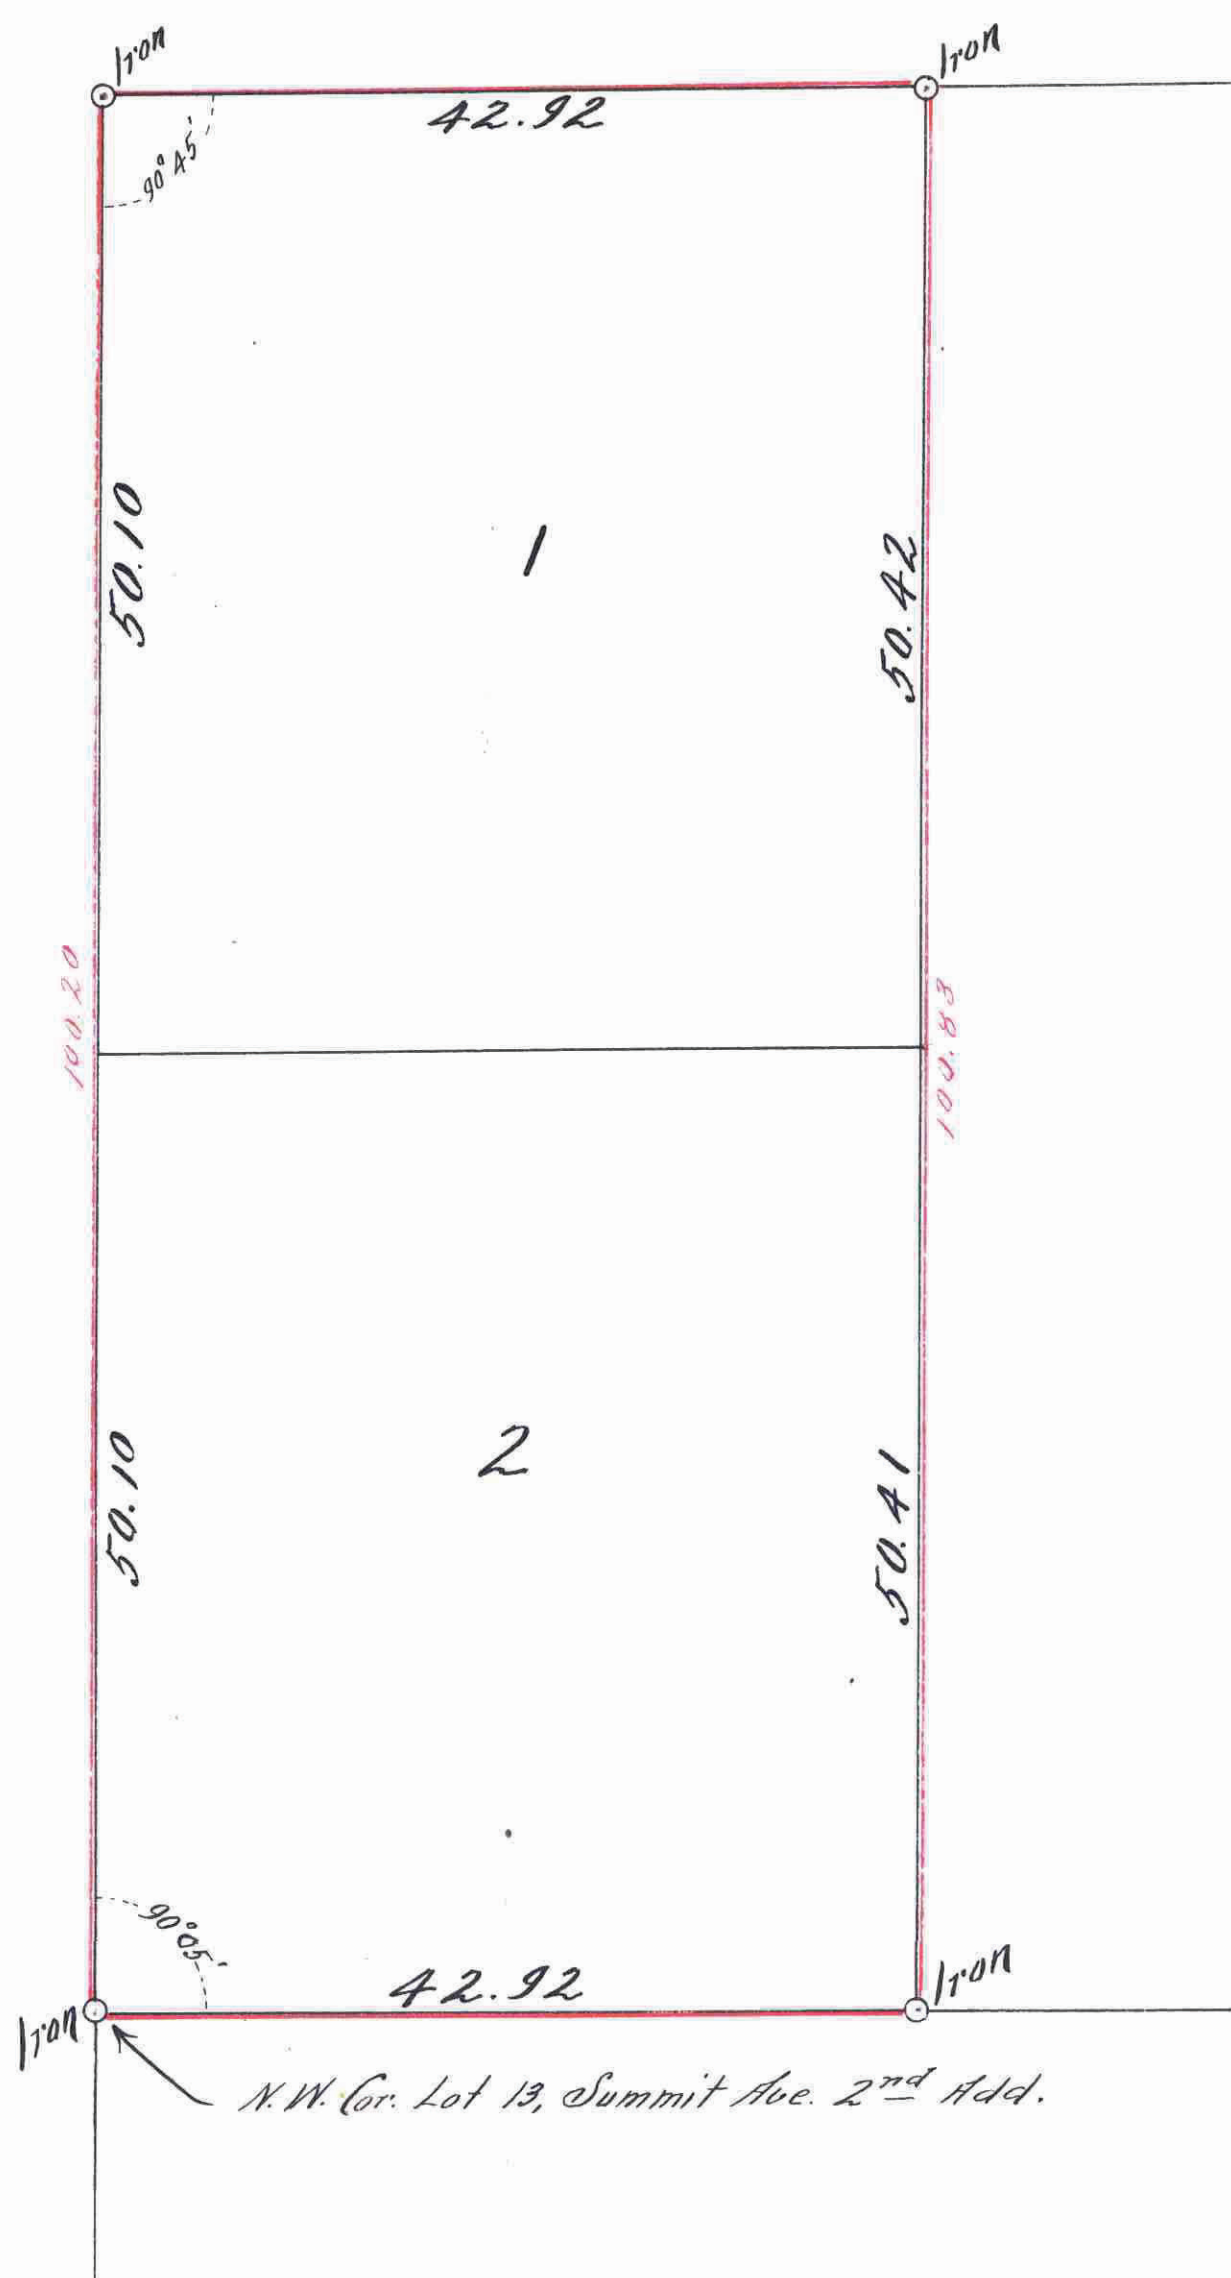

I hereby certify to having surveyed and platted the property as described on this map as Mc Goon's Add. and have placed iron monuments at the corners as shown on this map, and the same is correct.

Jens Pedersen
Surveyor.

State of Minnesota }
County of Ramsey } On this 20th day
of December A.D. 1915, personally appeared
before the undersigned, Jens Pedersen,
to me well known, and acknowledged
that he executed the foregoing cer-
tificate, as his own free act and deed.

Robert H. Dudley
Notary Public, Ramsey Co., Minn.
My Commission expires July 22, 1919

This is to certify that R. F. Mc Goon and Ida L. Mc Goon, his wife, proprietors of the following described tract, Commencing at the Northwest corner of Lot 13, Summit Ave Second Add, thence East along the North line of said Lot 13, 42.92 ft, thence North parallel with the East line of Saratoga Ave, to the South line of Laurel Ave, thence West along the South line of Laurel Ave to Saratoga Ave, thence South along the East line of Saratoga Ave to the place of beginning; Being part of the S. 1/2 of the N.W. 1/4 of Sec. 3, T. 28, R. 23, have caused the same to be surveyed and platted and hereafter known as, Mc Goon's Add. as shown by this plat and hereby dedicate to the public and for the public use forever, all the avenues as herein indicated.

Witness our hands and seals this 20th day of December A. D. 1915
In presence of
Robert H. Dudley
Mark J. Sany }
R. F. Mc Goon
Ida L. Mc Goon

State of Minnesota }
County of Ramsey } On this 20th day of Dec. A. D. 1915 personally came
before the undersigned, R. F. Mc Goon and Ida
L. Mc Goon his wife, to me well known, and they acknowledged that they
executed the foregoing certificate as their own free act and deed.

Robert H. Dudley
Notary Public Ramsey Co Minn
My Commission expires, July 22, 1919

Accepted and approved this 30th day of December, A. D. 1915

George C. Kerwin
Charles H. Brunson
Joyce J. Jordan } Plat
Commissioners.
Commissioner of Public Works.

Accepted by the Council Dec 30th - 1915

Approved, -- Dec 30th 1915
John J. Sherry
City Clerk.

This plat document is an UNOFFICIAL copy of a Subdivision Plat or Registered Land Survey and is made available for information purposes only.
To obtain an official copy please contact the Ramsey County Recorder's Office.



RECORDED
DEC 31 1915

DEPARTMENT OF FINANCE
ST. PAUL, MINN.
DEC 31 1915

RECORDED
DEC 31 1915
Wm. J. Sany

488575

48

488575

Wm. J. Sany