


# WASHINGTON HEIGHTS.

ST. PAUL MINN.

Scale, One Inch = 50 feet

Surveyed by C. Murray.

483577

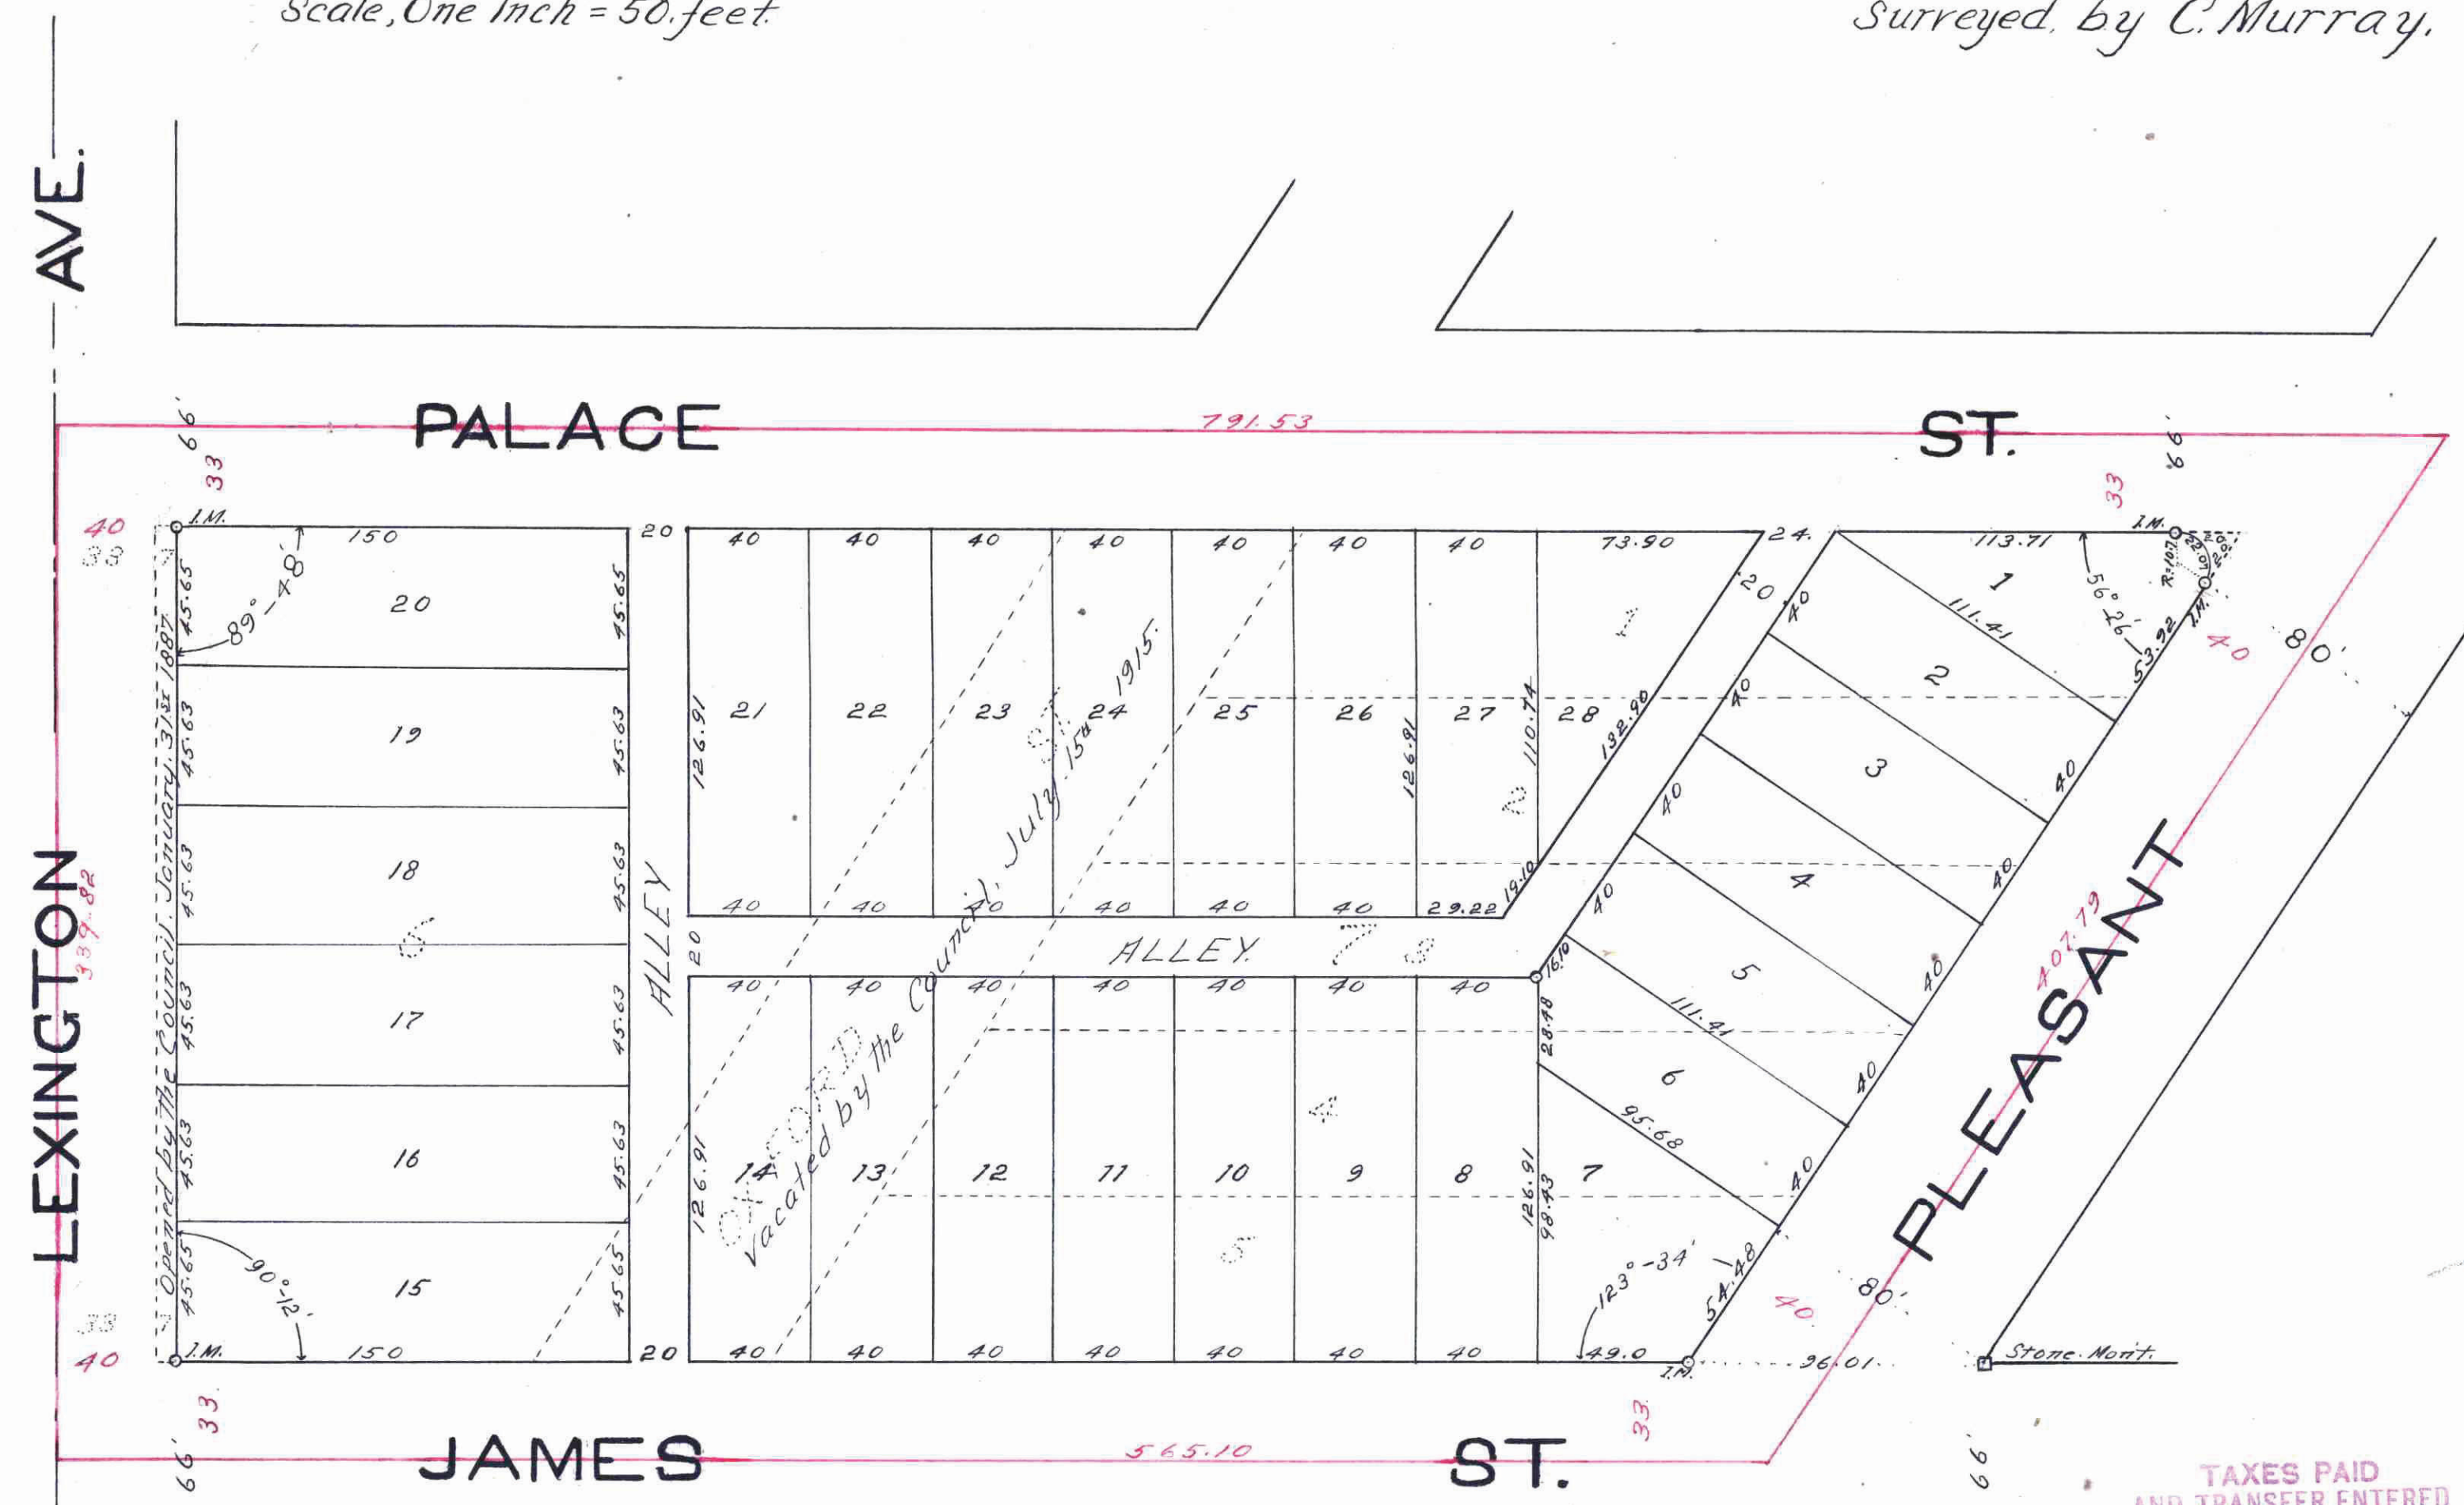

I hereby Certify to having Surveyed and Platted the property described on this Map as Washington Heights, and have placed Iron Monuments as shown on this Map and the same is correct.  
*Chas. Murray*  
 Surveyor

State of Minnesota } ss. On this 11th day of December A.D. 1915  
 County of Ramsey } before me personally appeared  
 Chas. Murray, to me known to be the person described  
 in and who executed the foregoing Certificate and  
 acknowledged that he executed the same as his own  
 free act and deed.  
*J. Schultz*

Notary Public Ramsey County Minn.  
 My Commission Expires August 7, 1917

This is to Certify, that Paul G. Maurer, Bachelor and Lawrence G. Washington, and Gertrude A. Washington his Wife, Owners of Blocks 6 and 7 (six and seven) Michel and Robertsons Addition to St. Paul, and that part of Oxford Street vacated, lying between said blocks 6 and 7, except the West seven feet of said blocks which was taken for the opening of Lexington Avenue, have caused the same to be surveyed and platted and hereafter known as Washington Heights, as shown on this Plat, and hereby dedicate to the Public for public use forever, all the Streets, Avenues, and Alleys as hereon indicated.

Witness our hands and seals this 28th day of December A.D. 1915

In Presence of:

*J. Schultz*  
*B. B. Reese*

*Paul G. Maurer*  
*Lawrence G. Washington*  
*Gertrude A. Washington*

State of Minnesota } ss. On this 28th day of December A.D. 1915  
 County of Ramsey } before me personally appeared Paul G. Maurer,  
 Lawrence G. Washington and Gertrude A. Washington his Wife  
 to me known to be the persons described in and who executed the  
 foregoing Certificate and acknowledged that they executed the  
 same as their own free act and deed.  
*J. Schultz*

Notary Public Ramsey County Minn.  
 My Commission Expires August 7, 1917

Accepted and Approved this 29th day of December 1915

*Geo. B. Brewer*  
*Charles A. Brownson*  
*James Jordan*  
*M. J. ...*  
 Plat Commission  
 Commissioner of Public Works.

DEPARTMENT OF FINANCE.  
 ST. PAUL, MINN.  
 DEC 31 1915  
 ASSOCIATIONAL  
 S. A. ...  
*Schmuller*

Taxes for the year 1915  
 DEC 31 1915  
*J. ...*

Accepted by the Council Dec 29<sup>th</sup> 1915  
 Approved Dec 29<sup>th</sup> 1915  
*J. ...*  
 City Clerk.

This plat document is an UNOFFICIAL copy of a Subdivision Plat or Registered Land Survey and is made available for information purposes only.  
 To obtain an official copy please contact the Ramsey County Recorder's Office.

STATE OF MINNESOTA  
 County of Ramsey  
 Office of the Register of Deeds  
 This is to certify that the within instrument was filed for record in this office at St. Paul, on the 31 day of Dec A. D. 1915 at 2 o'clock P. M. and that the same was duly recorded in Book 34 of Plats Page 19  
*M. J. ...*  
 Register of Deeds

483577