

LANE PARK 1ST DIVISION


Jefferson Ave.

Ave. N.E. Cor. of S.E. 1/4 of N.E. 1/4 Sec. 8, T.28, R.23

This plat document is an UNOFFICIAL copy of a Subdivision Plat or Registered Land Survey and is made available for information purposes only.



To obtain an official copy please contact the Ramsey County Recorder's Office.

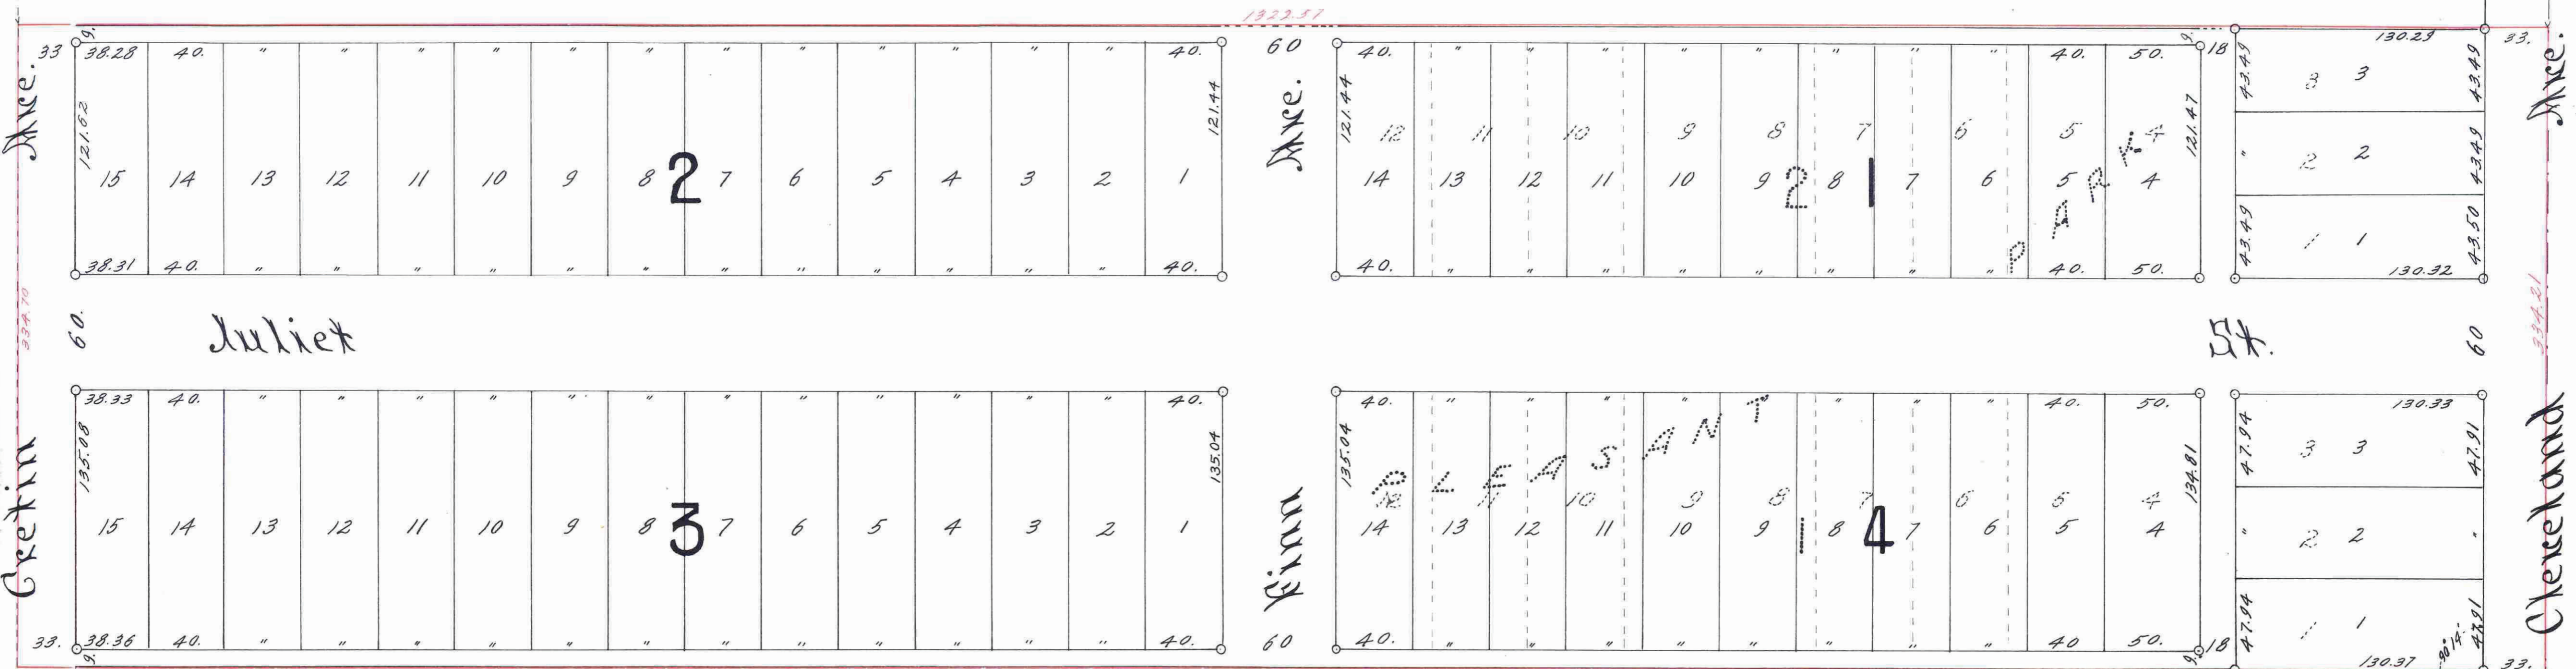

497426

I, hereby certify to having surveyed & platted the property described on this map as Lane Park 1st Division, and have placed irons at the corners as shown on this map, and the same is correct.

Jens Pedersen
Surveyor

State of Minnesota } On this 15th day of June A.D. 1916, personally appeared before the undersigned, Jens Pedersen, to me well known and acknowledged that he executed the foregoing certificate as his own free act and deed.

Notary Public
Ramsey Co., Minn.
My Commission expires, Sept. 29, 1916

This is to certify that William E. Stark and Grace C. Stark, his wife, proprietors of that part of the S.E. 1/4 of N.E. 1/4 of Sec. 8, T.28, R.23, described as follows: Beginning at a point on the E. line of said S.E. 1/4 of N.E. 1/4, 170.48 ft. S. of N.E. cor. thereof, thence S. on said E. line 334.21 feet, thence N. to a point on W. line of said S.E. 1/4 of N.E. 1/4, 505.13 feet S. of N.W. cor. of said S.E. 1/4 of N.E. 1/4, thence N. on W. line of said S.E. 1/4 of N.E. 1/4, 334.70 ft to a point, thence E. to the point of beginning, being all of Pleasant Park and a tract lying W. of and adjoining the same; have caused the same to be surveyed and platted and hereafter known as, Lane Park 1st Division, as shown by this plat and hereby dedicate to the public and for the public use forever, all the streets, avenues and alleys as herein indicated.

Witness our hands and seals this 21st day of June 1916
In presence of
George D. Chapin
Flanice C. Stark
William E. Stark
Grace C. Stark

State of Minnesota } On this 21st day of June A.D. 1916 personally appeared before me the undersigned, William E. Stark and Grace C. Stark, his wife, to me well known, and they acknowledged that they executed the foregoing certificate as their own free act and deed.

Notary Public, Ramsey Co., Minn.
My Commission expires, Sept. 29, 1916

Accepted and approved this 22nd day of June A.D. 1916.
George D. Chapin }
Charles H. Brown } Commissioners
James J. Jensen }
Milton } Commissioner of Public Works.

Accepted by the Council - JUNE 23rd 1916
Approved: JUNE 28th 1916
John J. Carey
City Clerk

DEPARTMENT OF FINANCE
ST. PAUL, MINN.
JUN 26 1916
Assessment Clerk

Taxes for the year of 1915 on the lands described within PAID
JUN 26 1916
Martin J. O'Malley, Treasurer
RAMSEY COUNTY, MINN.

TAXES PAID AND TRANSFER ENTERED
JUN 26 1916
GEO. F. RIES, COUNTY AUDITOR

STATE OF MINNESOTA
County of Ramsey.
Office of the Recorder of Deeds.
This is to certify that the within instrument was filed for record in the office at St. Paul, on the 24 day of June A. D. 1916, at 11:20 clock A.M., and that the same was duly recorded in Book 35 of Town Plats, Page 4.
M.W. Fitzgerald
Recorder of Deeds