


HANKEE'S CLEVELAND VIEW

o Indicates iron

F. J. Armstrong Surveyor.

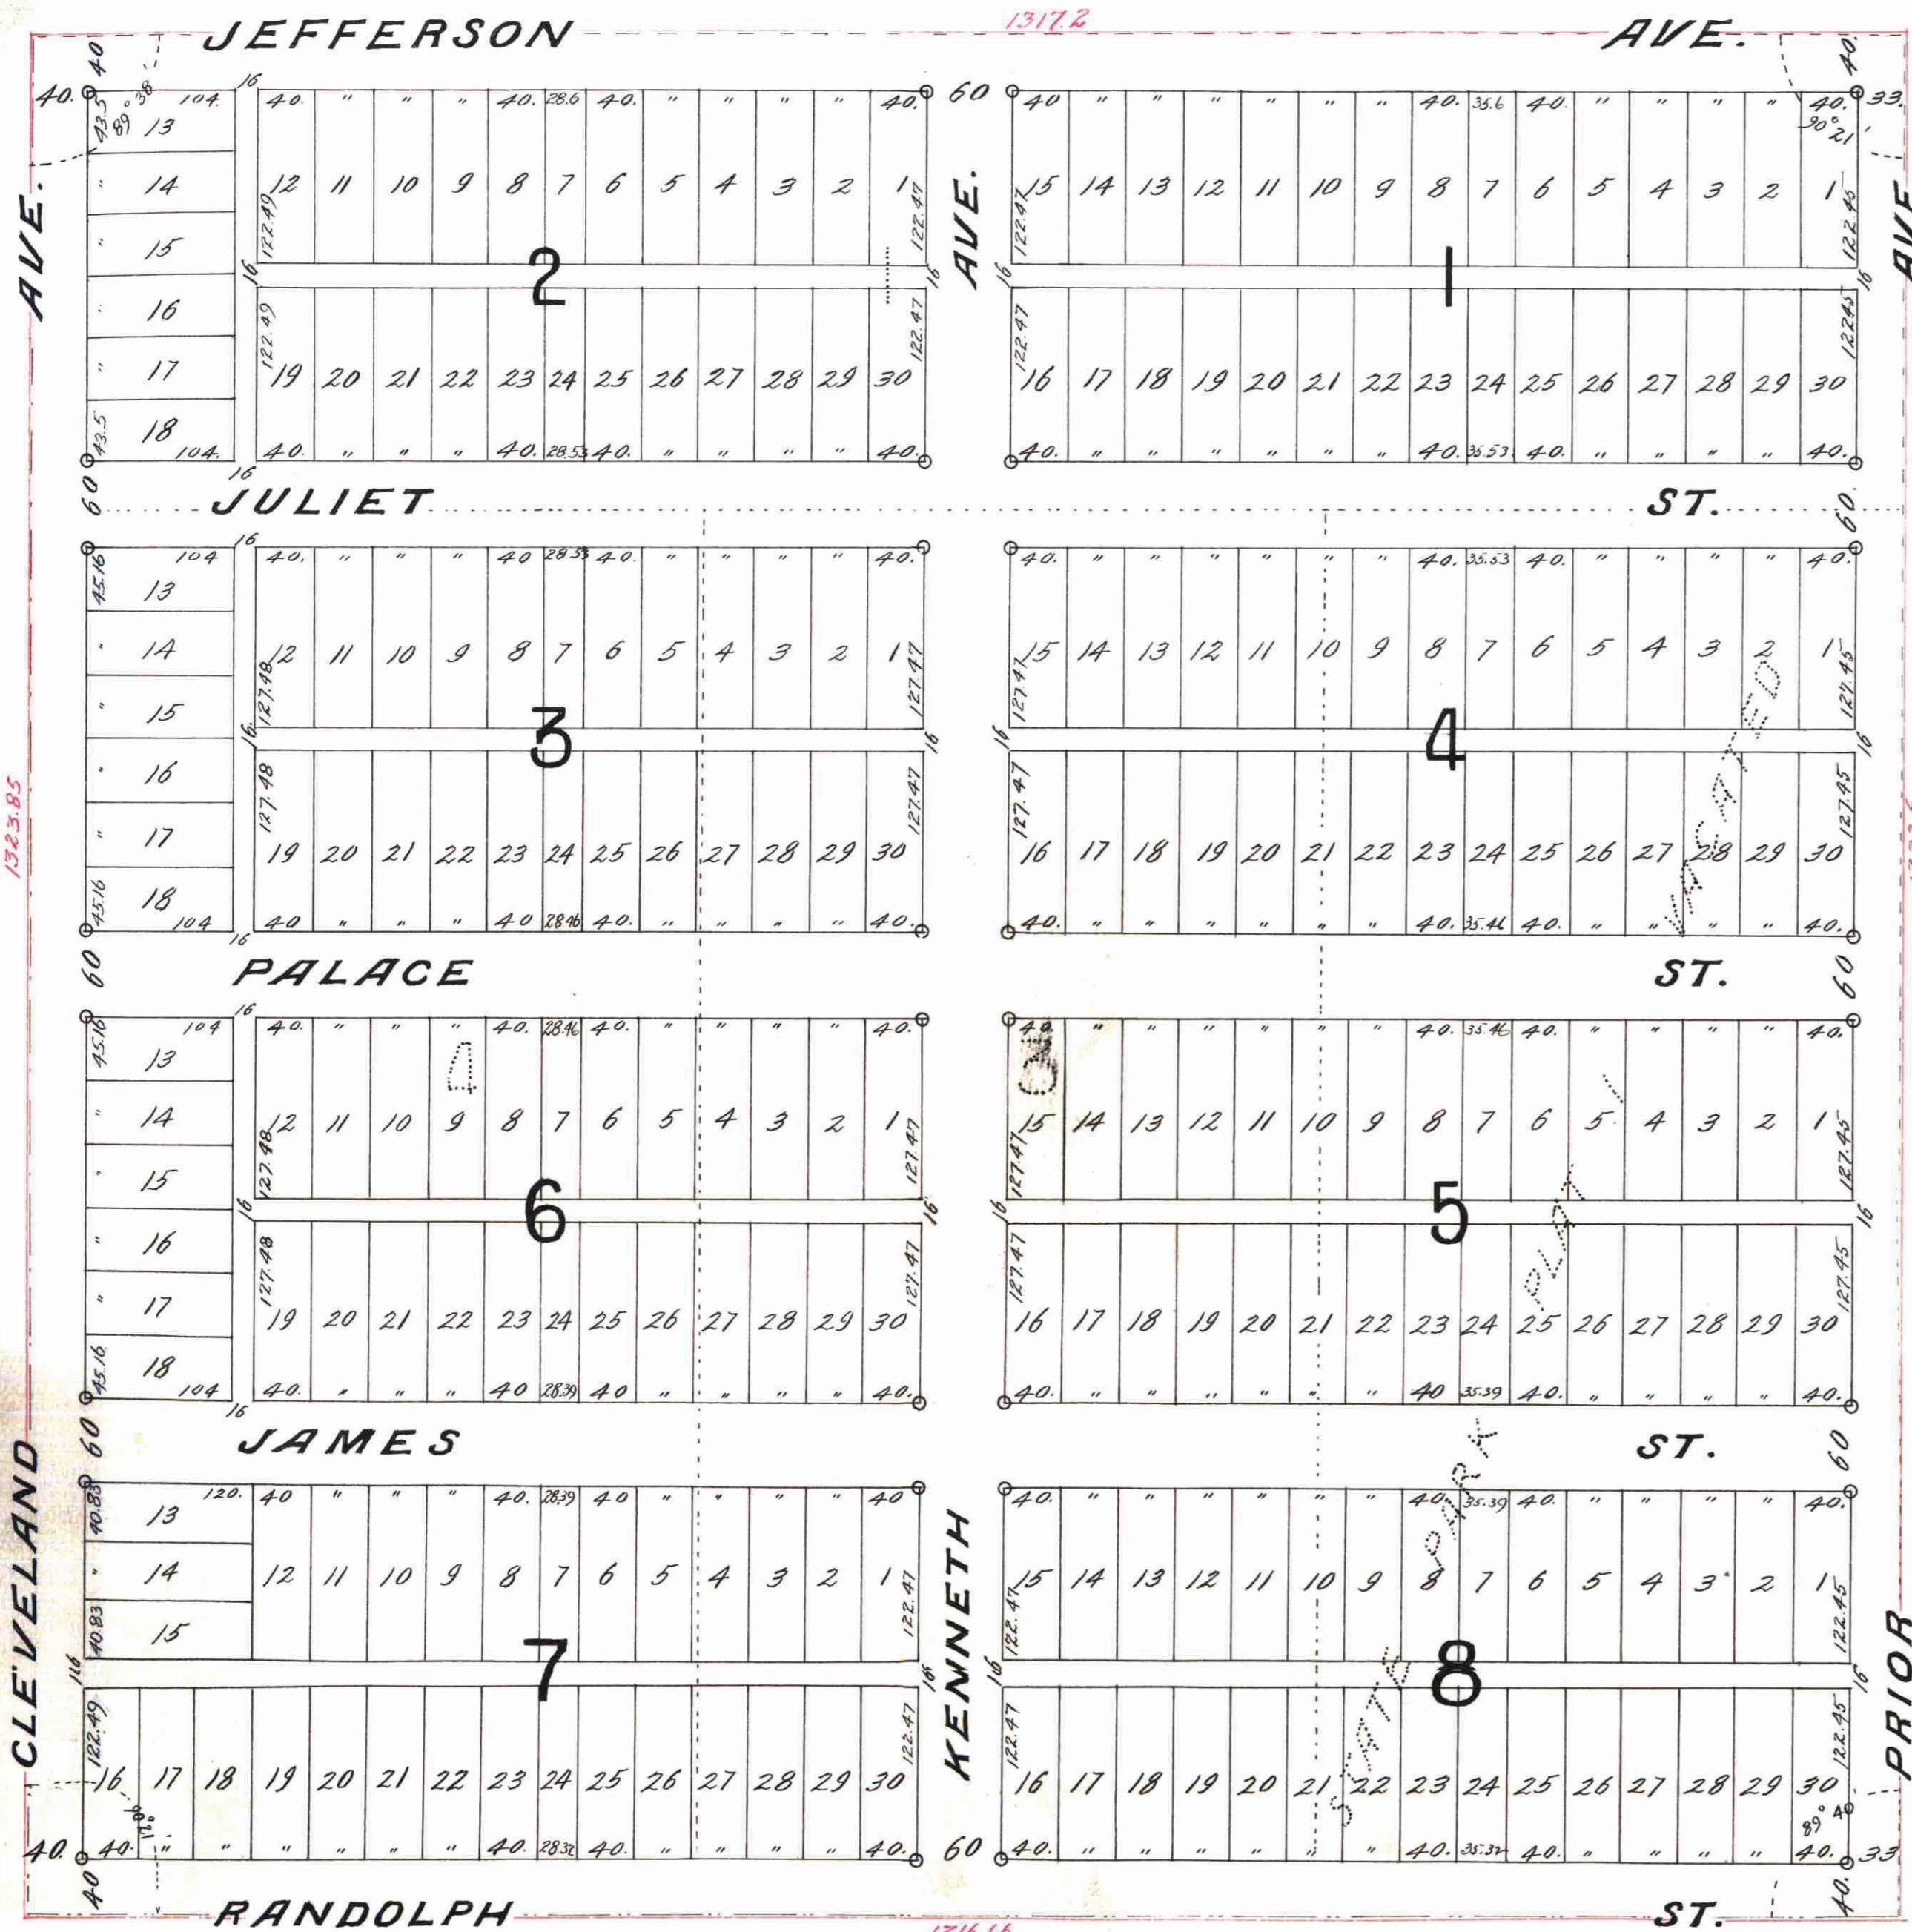

I, hereby certify to having surveyed and platted the property as described on this map as, Hankee's Cleveland View, and have placed monuments at the corners as shown on this map and the same is correct.

F. J. Armstrong
Surveyor.

State of Minnesota } On this 8th day of July, A.D. 1916,
County of Ramsey } personally appeared before the undersigned, F. J. Armstrong, to me well known, and acknowledged that he executed the foregoing certificate as his own free act and deed.

F. J. Armstrong
Notary Public, Ramsey Co., Minn.
My Commission expires, Mar 31st 1923.

This is to certify that William F. Hankee and Mary G. Hankee, his wife proprietors of Lots 1, 3 & 4, Reserve Park Garden Lots and all of State Park Addition, Plat 1, (now vacated), have caused the same to be surveyed and platted and hereafter known as Hankee's Cleveland View, as shown by this plat and hereby dedicate to the public and for the public use forever, all the streets, avenues and alleys as herein indicated.

Witness our hands and seals this 8th day of July, A.D. 1916.

In presence of

Wm. F. Hankee
Mary G. Hankee
John J. Johnson

William F. Hankee
Mary G. Hankee

State of Minnesota } On this 8th day of July, A.D. 1916,
County of Ramsey } personally came before me the undersigned William F. Hankee and Mary G. Hankee his wife, to me well known and they acknowledged that they executed the foregoing certificate as their own free act and deed.

Wm. F. Hankee
Notary Public
Ramsey Co., Minn.
My Commission expires, April 1, 1917

Accepted and approved this 8th day of August, A.D. 1916

John J. Johnson
Charles H. Johnson
James Gordon
John J. Johnson } Plat. Commissioners
Commissioner of Public Works

Accepted by the Council - Aug 8th 1916
Approved - *John J. Johnson* City Clerk.

This plat document is an UNOFFICIAL copy of a Subdivision Plat or Registered Land Survey and is made available for information purposes only.

To obtain an official copy please contact the Ramsey County Recorder's Office.

STATE OF MINNESOTA
County of Ramsey, 1888.
I, the Recorder of Deeds, do hereby certify that the foregoing instrument was filed for record in the office of St. Paul, on the 16th day of August, A. D. 1916, and that the same was duly recorded by me on the 17th day of August, 1916.
By: *F. L. Brown* Recorder.

Taxes for the year of 1915 on the lands described within PAID
AUG 15 1916
M. J. O'Malley, Treasurer
RAMSEY COUNTY, MINN.
F. J. Armstrong

TAXES PAID AND TRANSFER ENTERED
AUG 15 1916
GEO. J. RIES, COUNTY AUDITOR
By: *[Signature]* Deputy

DEPARTMENT OF FINANCE
ST. PAUL, MINN.
AUG 1 1916
[Signature]

500144