


CERNY'S REARRANGEMENT.

SCALE 30 FT. PER INCH

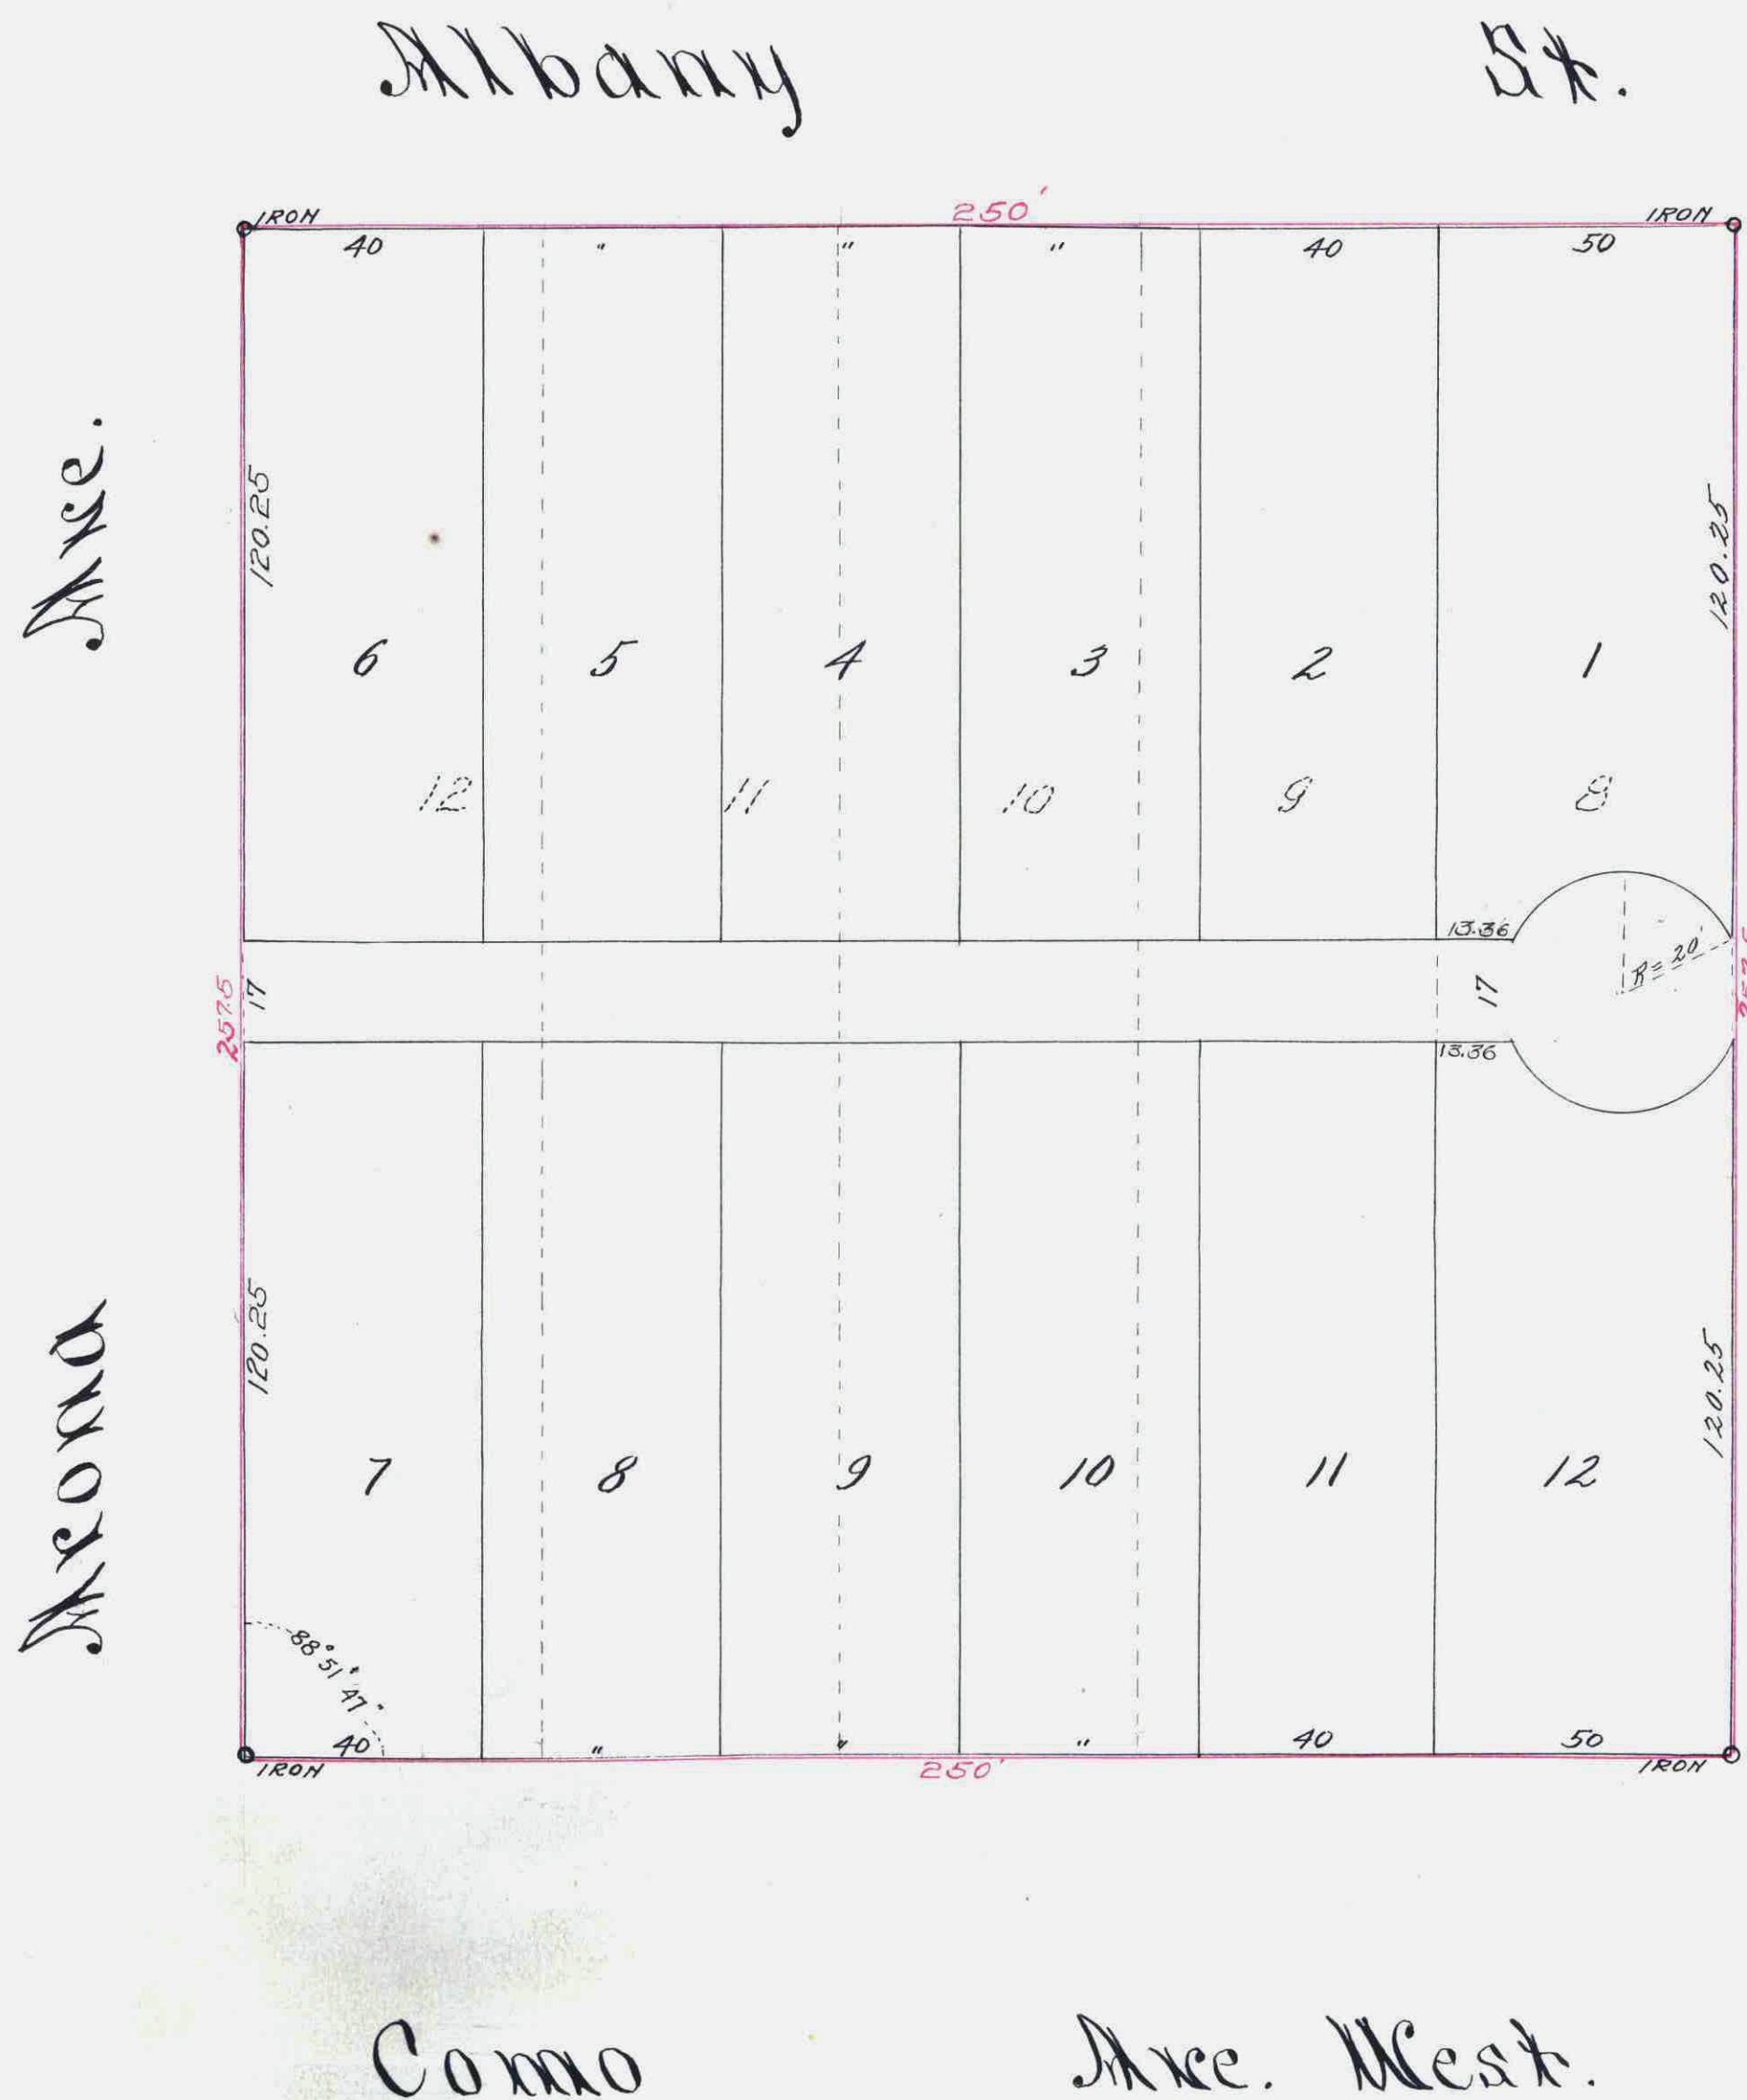

I, hereby certify to having surveyed and platted the property as described on this map as, Cerny's Rearrangement, and have placed monuments at the corners as shown on this map, and the same is correct.

J. Armstrong
Surveyor.

State of Minnesota } On this 12th day of
County of Ramsey } ~~May~~ A.D. 1916,
personally appeared before the under-
signed, F. J. Armstrong, to me well known
and he acknowledged that he executed
the foregoing certificate as his own free
act and deed.

Ethel Dodge
Notary Public, Ramsey Co., Minn.
My Commission expires ~~July 24, 1917~~

This is to certify that William G. Cerny and Marie M. Cerny his wife, proprietors of Lots 8 to 12 inclusive Block 3, Lake Tank Addition to Saint Paul, have caused the same to be surveyed and platted and hereafter known as, Cerny's Rearrangement, as shown by this plat and hereby dedicate to the public and for the public use forever, all the streets, avenues and alleys as herein indicated.

Witness our hands and seals this 11th day of August A.D. 1916
In presence of

Victor Shuman }
Witness }
William G. Cerny
Marie M. Cerny

State of Minnesota } On this 11th day of August A.D. 1916, personally
County of Ramsey } came before me the undersigned, William G. Cerny and
Marie M. Cerny his wife, to me well known, and they acknowledged that they executed
the foregoing certificate as their own free act and deed.

Sam W. Daly
Notary Public,
Ramsey Co., Minn.,
My Commission expires, Feb. 2nd 1923

Accepted and Approved this 16th day of August A.D. 1916.

Charles H. Brown }
James J. ... } Plat.
Commissioners.
Commissioner of Public Works.

Accepted by the Council, Aug 17th 1916
Approved, *John ...* City Clerk

This plat document is an UNOFFICIAL copy of a Subdivision Plat or Registered Land Survey and is made available for information purposes only.

To obtain an official copy please contact the Ramsey County Recorder's Office.

TAXES PAID AND TRANSFER ENTERED
AUG 21 1916
GEO. J. RIES, COUNTY AUDITOR
By *Hingress* Deputy

DEPARTMENT OF FINANCE,
ST. PAUL, MINN.
AUG 21 1916
Assessment PAID
S. A. ...
Schneider

I hereby certify that the within described property appears on the exempt property roll on the tax duplicates for the year 1915

Walter J. O'Malley
TREASURER, RAMSEY COUNTY, MINN.
Per *...*

RECORD NUMBER 24444

CERTIFICATE NUMBER 21821422017
BOOK 54 PAGE 524
STATE OF MINNESOTA 1916
County of Ramsey
OFFICE OF THE REGISTRAR OF TITLES.
This is to certify that the within instrument was filed in this office at St. Paul, on the 22nd day of August A. D. 1916

M. A. ...
Registrar of Titles
Per *...*

24444