

State of Minnesota
County of Ramsey ss.

Be it known that on this third day of October A.D. 1874 personally appeared before the undersigned Nancy Irvine and John R. Irvine her husband the proprietors of Irvines Second addition to the city of Saint Paul a plat of which is hereto annexed, and they acknowledged that they signed and executed the above certificate freely and voluntarily for the uses and purposes therein expressed.

John Kelliker
Notary Public
Ramsey & Minn

I Certify that Irvines second addition as represented on this plat was accepted by the Common Council of St Paul this 7 day of July 1873
W. O. Coombs
City Clerk

IRVINE'S

2nd Addition

To


St. Paul

State of Minnesota
County of Ramsey ss.

We the undersigned proprietors of Irvines second addition to Saint Paul do certify that the foregoing plat was surveyed and plotted by us for town purposes. And we do hereby give for public use the streets and alleys designated herein we reserve however to ourselves our heirs and assigns forever the right of making a water course through or over any or all of the blocks, lots, streets, alleys or public grounds in our second addition to the city of Saint Paul, also we reserve the right to take or divert any running water from any blocks, lots, streets or alleys or public grounds in said Irvines second addition to the city of Saint Paul at such time or times and in such manner as we and our heirs or assigns may desire, proper of J. W. Brown & J. R. Irvine
witness my hand and seal this 23rd day of October 1874

State of Minnesota
County of Ramsey ss. Be it known that on this 23rd day of October 1874 personally appeared before me J. P. Steiner and Nancy Irvine to me personally known to be the same persons who executed the foregoing instrument and acknowledged that they executed the same for the purposes and intentions therein expressed.

City Treasurer Office
St Paul Oct 23 1874
All applications for Local Improvements in this Office to date
P. O. Box 100
In his Office
Auditors Office Ramsey Co Minn
Saint Paul October 23 1874
J. Lee Davis
County Auditor
Sp. Comm. Rep.

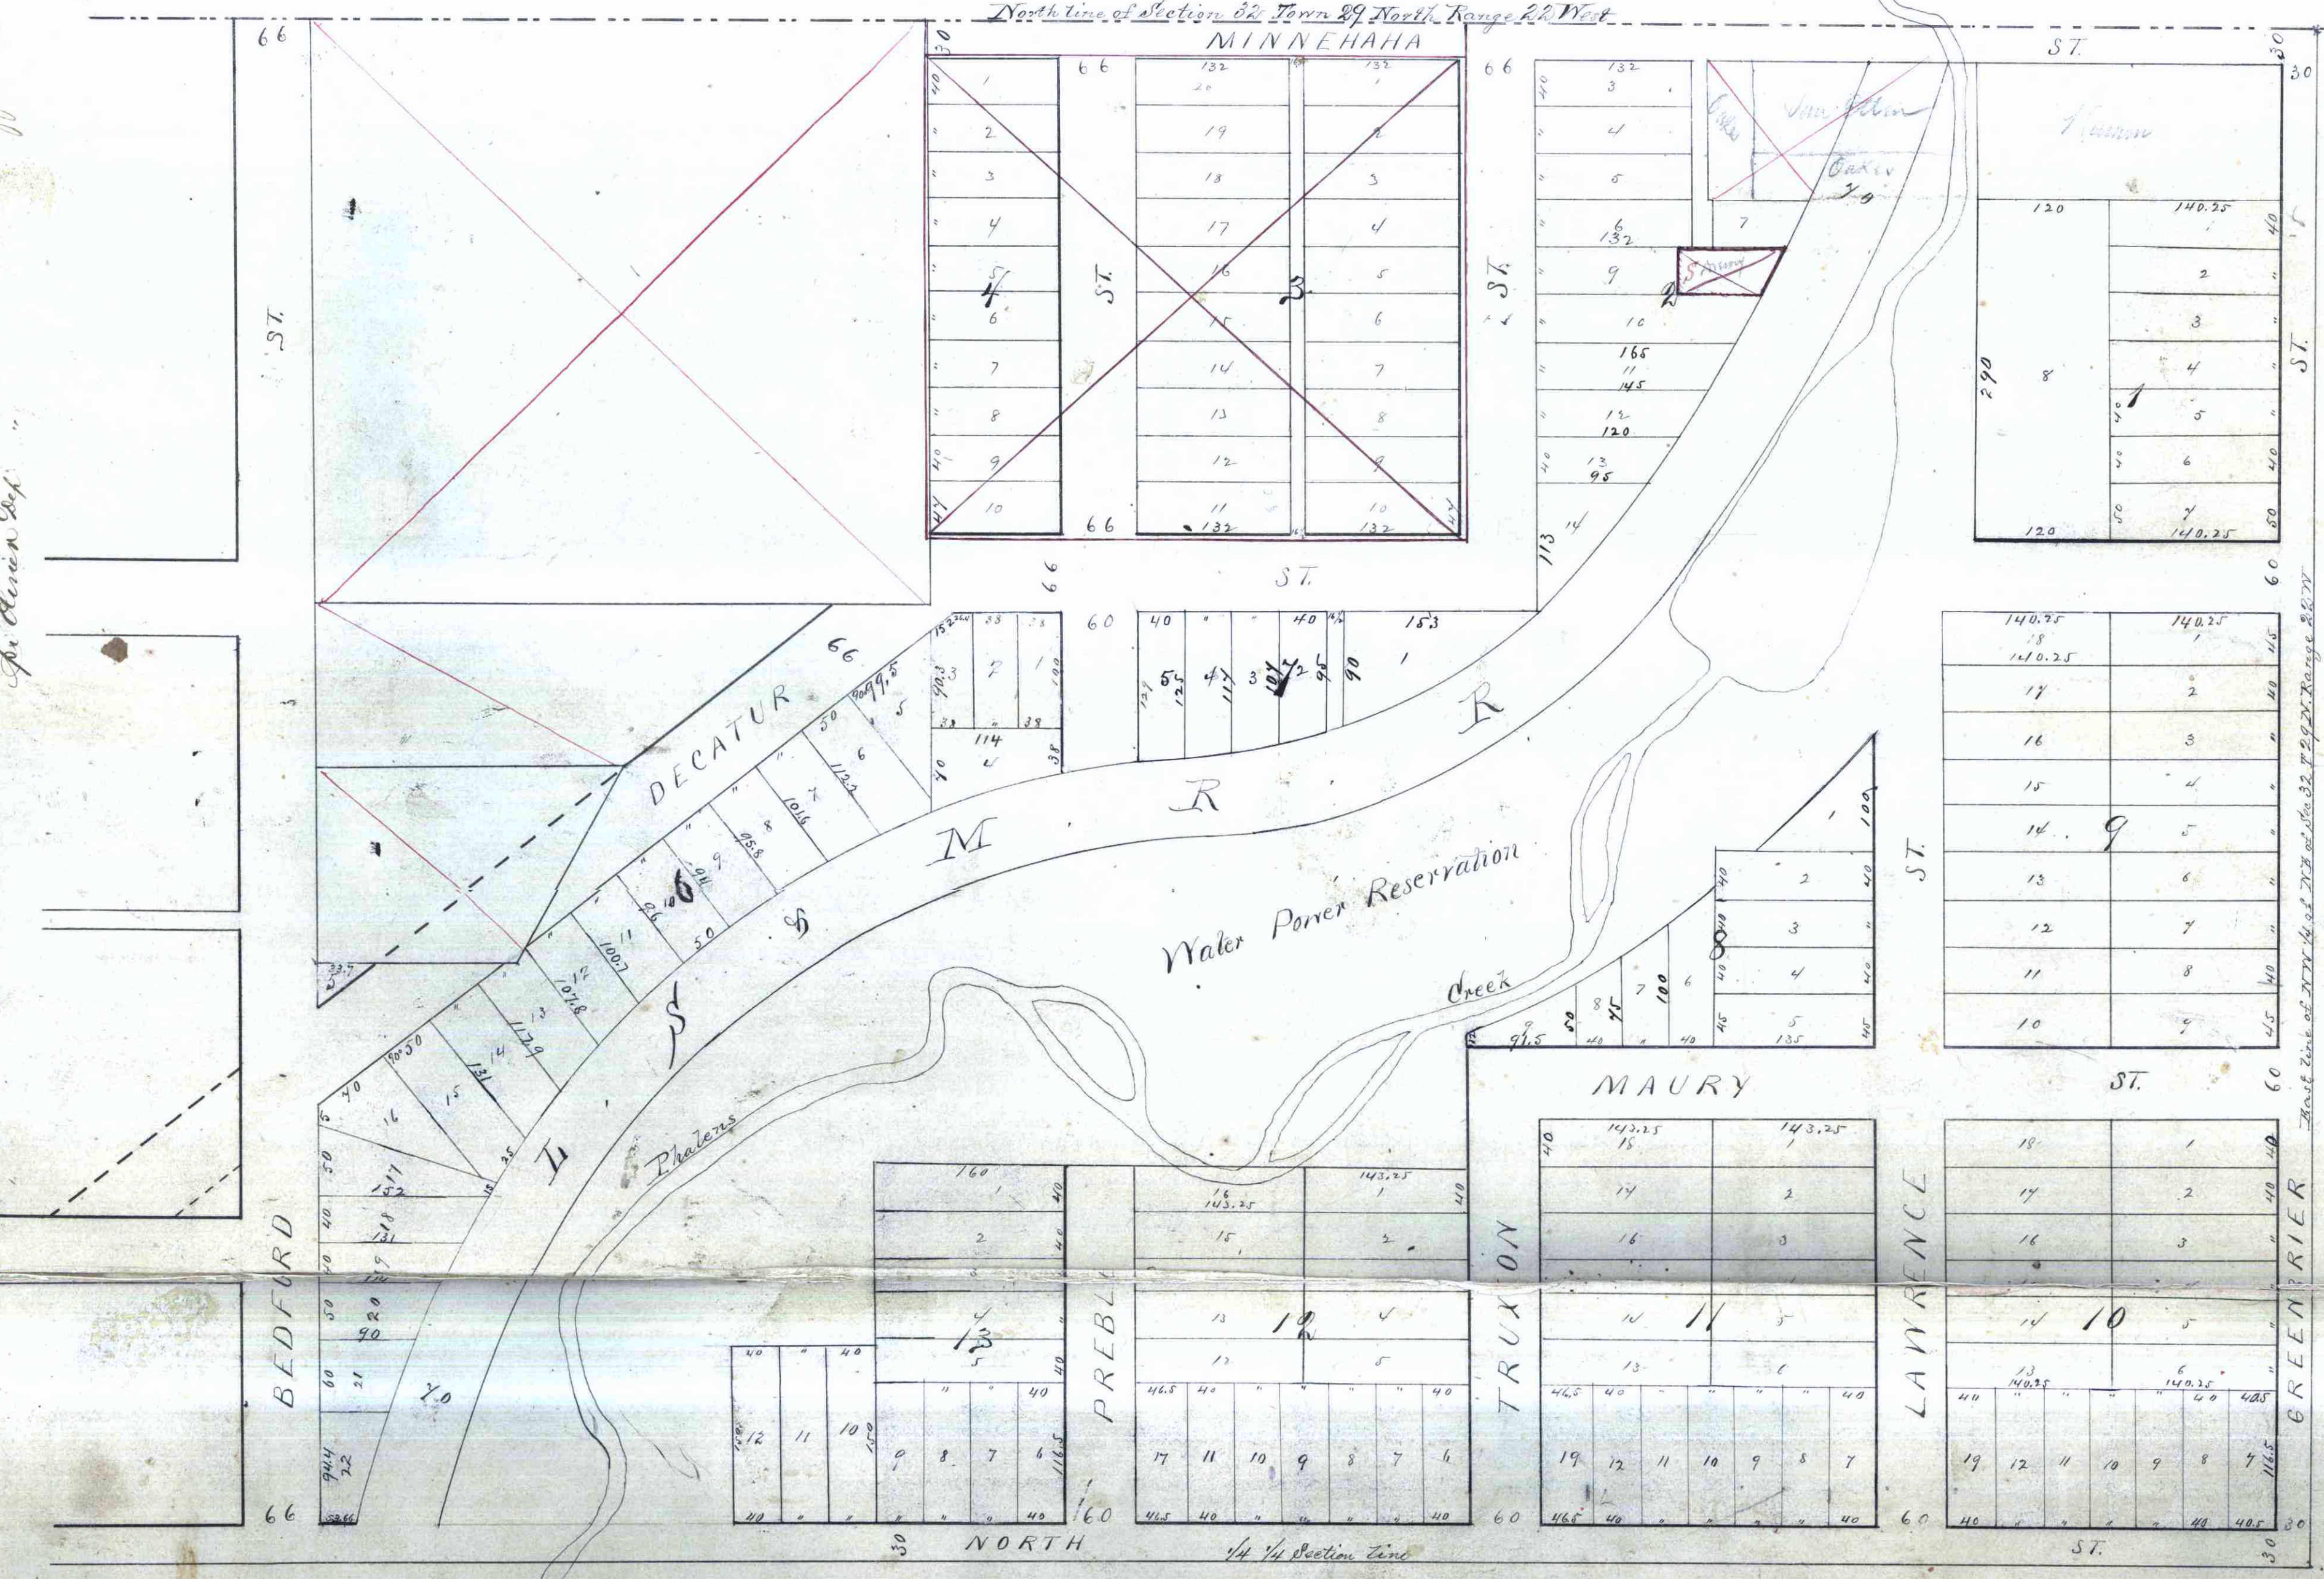

St Paul Ab 26. 1873
We certify that this map is a correct representation of the plat of Irvines 2nd Addition to St Paul as returned to us, and State Surveyors

We certify that Irvines 2nd Addition to St Paul as above plotted is situated in the NW 1/4 of the NE 1/4 of section 32, Town 29 North Range 22 West & in the east 1/2 of the NE 1/4 of the NW 1/4 of said Section 32
St Paul Minn Feb 26 1873
Arthur J. Stetson
City Engineer

Filed October 23rd 1874 at 12 o'clock M
Theodore Sander
Register of Deeds
By Henry C. Johnson, Dep.