

This plat document is an UNOFFICIAL copy of a Subdivision Plat or Registered Land Survey and is made available for information purposes only.

To obtain an official copy please contact the Ramsey County Recorder's Office.




ADA PARK.

JOHN B. IRVINE, SURVEYOR.

JULY 1916.

502655 / 37

SCALE 50 ft. per inch.

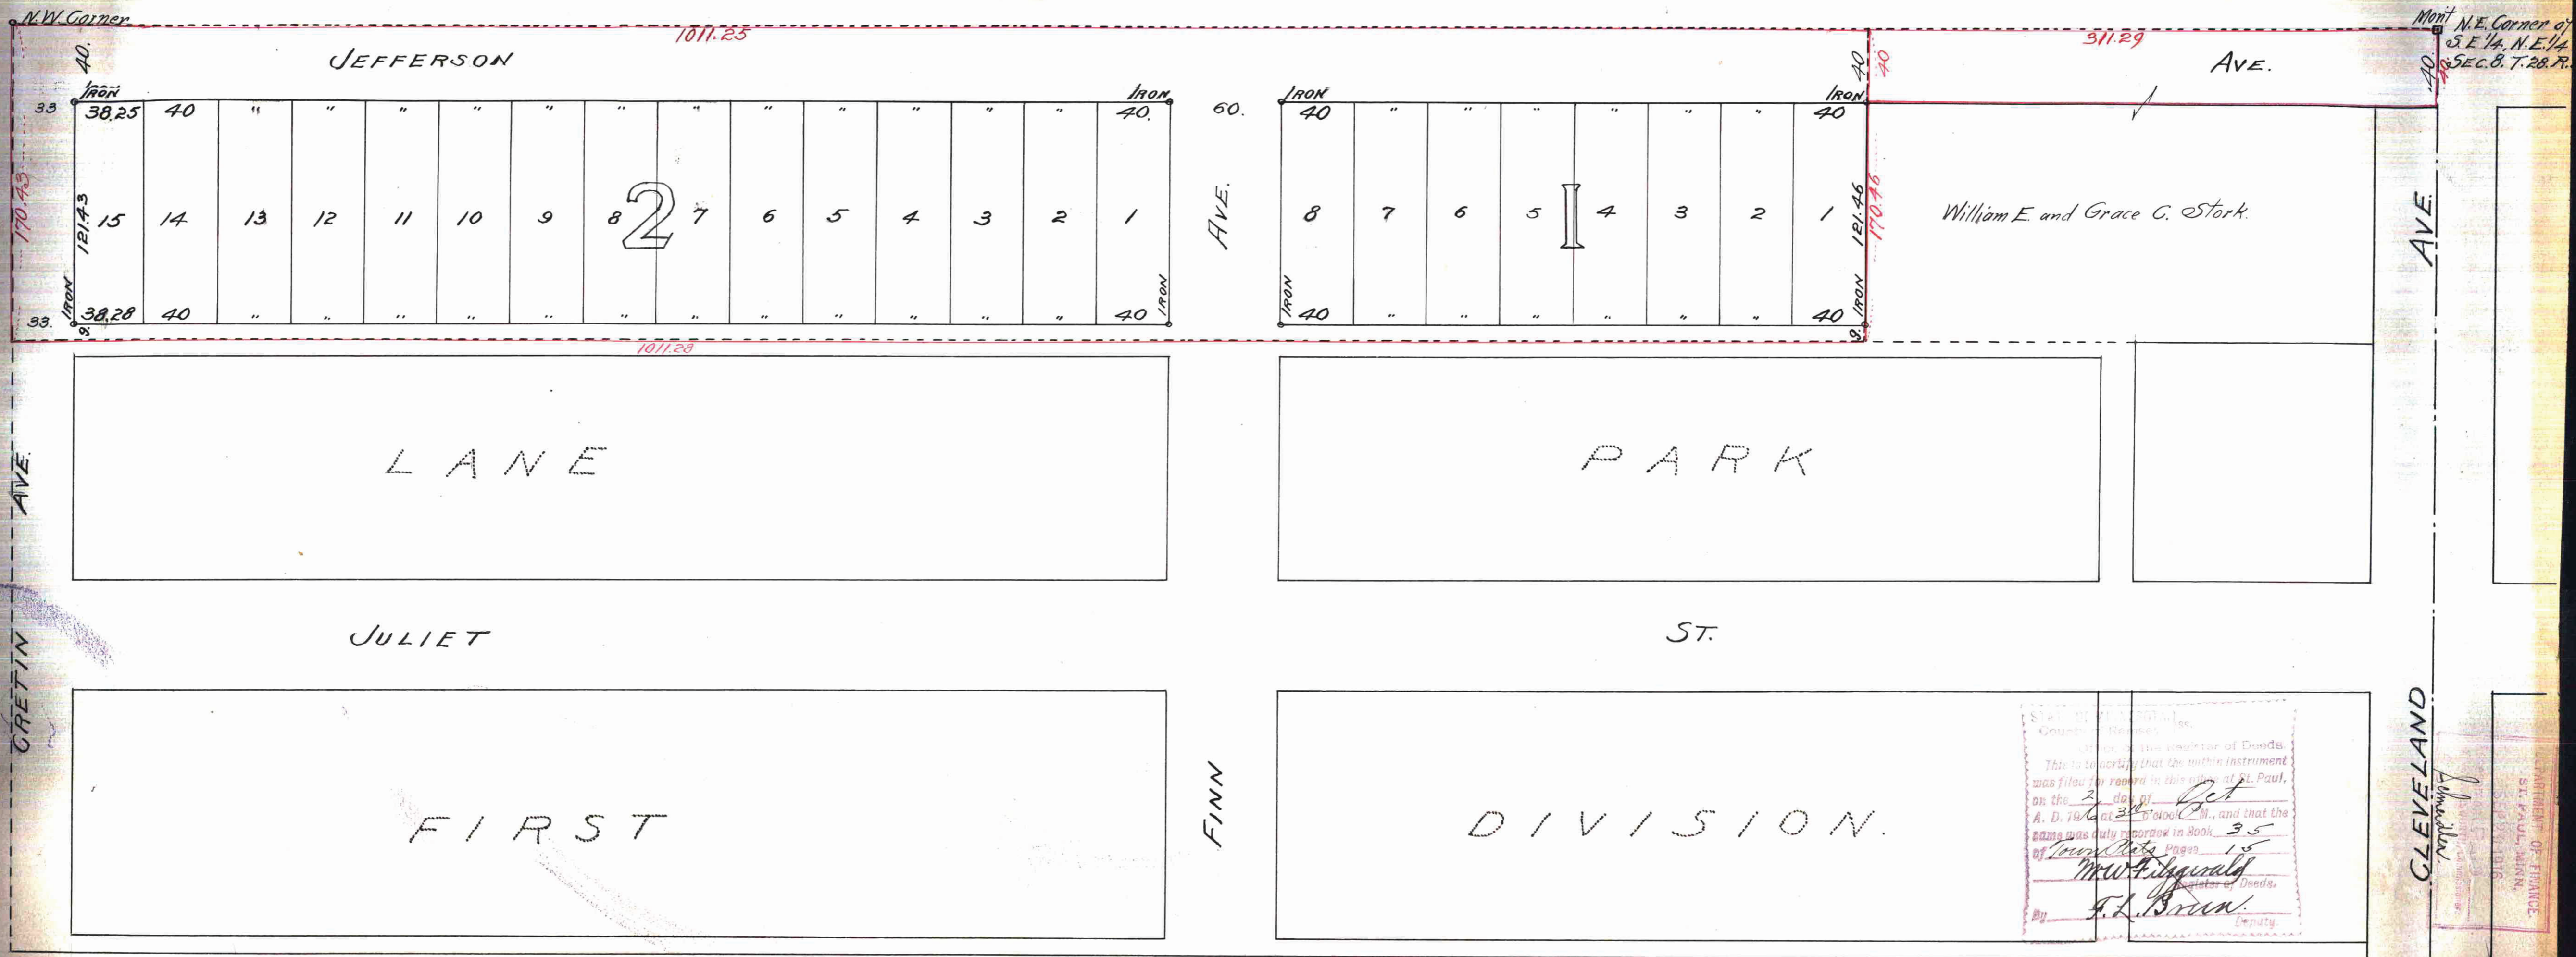

County of Ramsey, Minnesota
 This is to certify that the within instrument was filed for record in the office of St. Paul, A. D. 1916 at 6 o'clock P. M., and that the same was duly recorded in Book 35 of Town Plat Pages 15
 My Commission Expires
 By: *W. J. Brown* County Clerk

502655

John B. Irvine, Surveyor.
 State of Minnesota On this 5th day of July A.D. 1916 personally appeared before me the undersigned John B. Irvine to me well known and acknowledged that he executed the foregoing Certificate as his own free act and deed.
 Notary Public,
 Ramsey County,
 Minnesota.
 My Commission Expires March 27th 1923.

This is to certify that Harry M. Lewis and Ada Lewis, his wife, owners of the following described property to wit: That part of the Southeast quarter of the Northeast quarter of Section Eight, Township Twenty-eight, Range Twenty-three, beginning at a point on the north line of said southeast quarter of the northeast quarter 311.29 feet west of the northeast corner thereof, thence South parallel with the east line of said section 179.46 feet to the north boundary of Lane's Park First Division, thence west along said north boundary to point of intersection of west line of said southeast quarter of northeast quarter, thence north to the north west corner of said southeast quarter of northeast quarter, thence east to point of beginning have caused the same to be surveyed and platted and hereafter known as, Ada Park as shown by this plat and hereby dedicate to the public for public use forever all the streets, avenues and alleys as herein indicated.
 Witness our hands and seals this 11th day of September A.D. 1916
 In presence of
William F. Huiley
 } *Harry M. Lewis*
 } *Ada Lewis*
 State of Minnesota On this 11th day of September A.D. 1916 personally came before me the undersigned Harry M. Lewis and Ada Lewis, his wife to me well known and acknowledged that they executed the foregoing certificate as their own free act and deed.
 Notary Public,
 Ramsey County, Minnesota.
 My Commission Expires Sept. 8, 1923

Accepted and approved this 12th day of September A.D. 1916.
George B. Beudea
Charles H. Bronson
James Jordan
Wm. J. Stork
 Plat Commission
 Commissioner of Public Works

Accepted by the Council Sept 14th A.D. 1916.
 Approved Sept 14th A.D. 1916.
Arthur J. Surry
 City Clerk.

TAXES PAID AND TRANSFER ENTERED
 SEP 29 1916
 GEO. J. HIES, COUNTY AUDITOR

This is to certify that William E. Stork, mortgagee assents to and joins in the above plat and dedication, and William E. Stork and Grace C. Stork, his wife, the owners of the North 40 feet of the east 311.29 feet of the Southeast quarter of the Northeast quarter of Section Eight, Township Twenty-eight, Range Twenty-three, do hereby dedicate the same to the public for public use forever as a street as shown on this plat.
 Witness our hands and seals this 9th day of September A.D. 1916
 In presence of
William F. Huiley
 } *William E. Stork*
 } *Grace C. Stork*
 State of Minnesota On this 9th day of September A.D. 1916 personally came before me the undersigned William E. Stork and Grace C. Stork his wife to me well known and acknowledged that they executed the foregoing certificate as their own free act and deed.
 Notary Public,
 Ramsey County, Minnesota.
 My Commission Expires Sept. 8, 1923