


13

DOUGLAS ADDITION TO SAINT PAUL

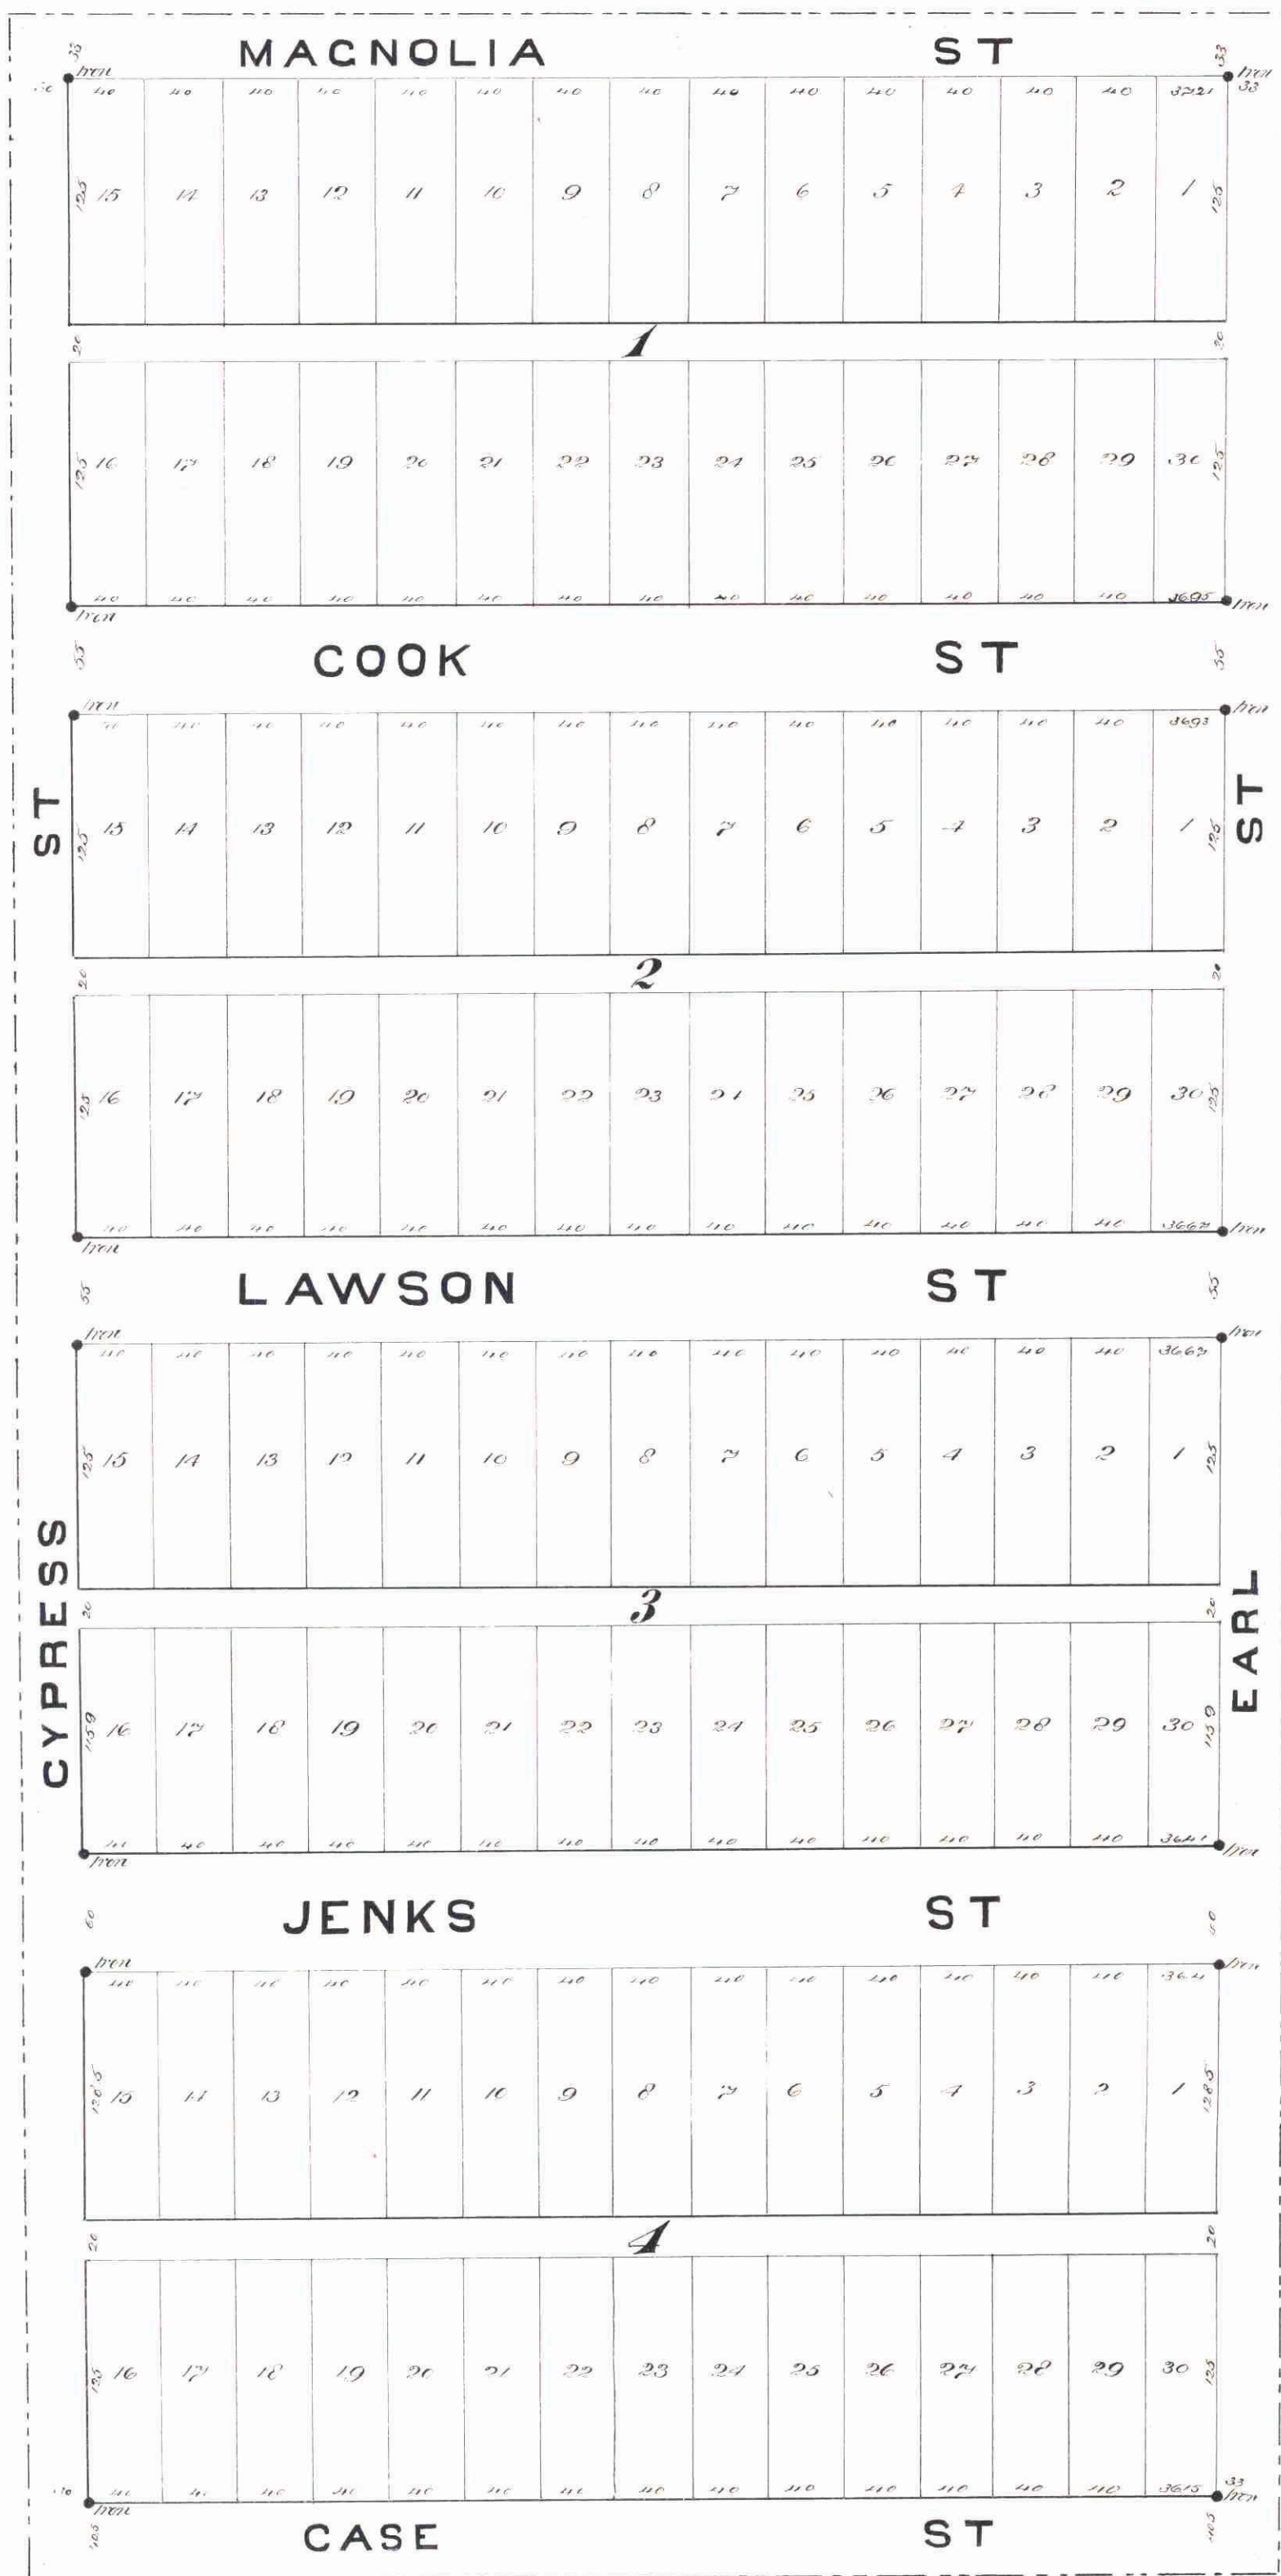

This plat document is an UNOFFICIAL copy of a Subdivision Plat or Registered Land Survey and is made available for information purposes only.

To obtain an official copy please contact the Ramsey County Recorder's Office.

I do hereby release the streets, alleys and public grounds shown on this plat, from all mortgage liens held by us so far as the same relates to such streets, alleys, and public grounds, but not otherwise.

Witness our hands and seals at New York City, N.Y. on this seventh day of Sept. 1885.

In presence of
 Wm. H. B. Smith, Notary Public
 Wm. J. Blawie, Notary Public

State of New York } S.S. On this seventh day of September 1885 personally came before me *Wm. H. B. Smith* to me well known to be the person described in, and who executed the foregoing instrument, and acknowledged to me that he executed the same as his free act and deed.

Marion F. Wood
 Notary Public
 for New York County
 152

1885
 at New York City, N.Y.
 that the above plat
 Book 9 of Town Plats
 page 13.

I hereby certify to having surveyed and platted the property as described on this map as Douglas addition to Saint Paul and have placed iron monuments at the corners of each and every block as shown on this map and the same is correct.

J. B. Hawley
 Surveyor

State of Minnesota } S.S. On this 28th day of August 1885 personally appeared before me the undersigned *J. B. Hawley* to me well known and acknowledged that he executed the foregoing certificate as his own free act and deed.

J. C. Stout
 Notary Public

Accepted and approved this 31st day of Oct. A. 1885

Wm. H. B. Smith
Wm. J. Blawie
 Plat Commissioners

Accepted by the common council of the city of Saint Paul on the *31st* day of *October* 1885

Wm. H. B. Smith
 City Clerk

This is to certify that *Chas. G. Johnson* & *Wm. H. B. Smith* proprietors of the east half of the south east quarter of the north west quarter of section 28 (twenty eight townships 29 (twenty nine) range 22 (twenty two) west, have caused the same to be surveyed and platted and hereafter known as Douglas addition to Saint Paul as shown by this plat and hereby dedicate to the public and for the public use forever all the streets, avenues and alleys as herein indicated.

Witness our hands and seals this *28th* day of *August* A.D. 1885

In presence of
Wm. H. B. Smith
Wm. J. Blawie

Charles G. Johnson
Wm. H. B. Smith
William Doucette

State of Minnesota } S.S. On this *28th* day of *August* 1885 personally came before me the undersigned *Wm. H. B. Smith* to me well known and acknowledged that they executed the foregoing certificate for the uses and purposes therein expressed.

J. C. Stout
 Notary Public

I hereby recommend the acceptance of the within plat by the common council

Wm. H. B. Smith
 City Engineer

Office of COUNTY TREASURER
 ST. PAUL, MINN.
 NOV 13 1885
 1885 TAX PAID
Blawie

James C. Smith
 County Treasurer