


BAUER'S RE-AR.

o Indicates iron
Scale 30 Feet per inch.

Wyoming St.

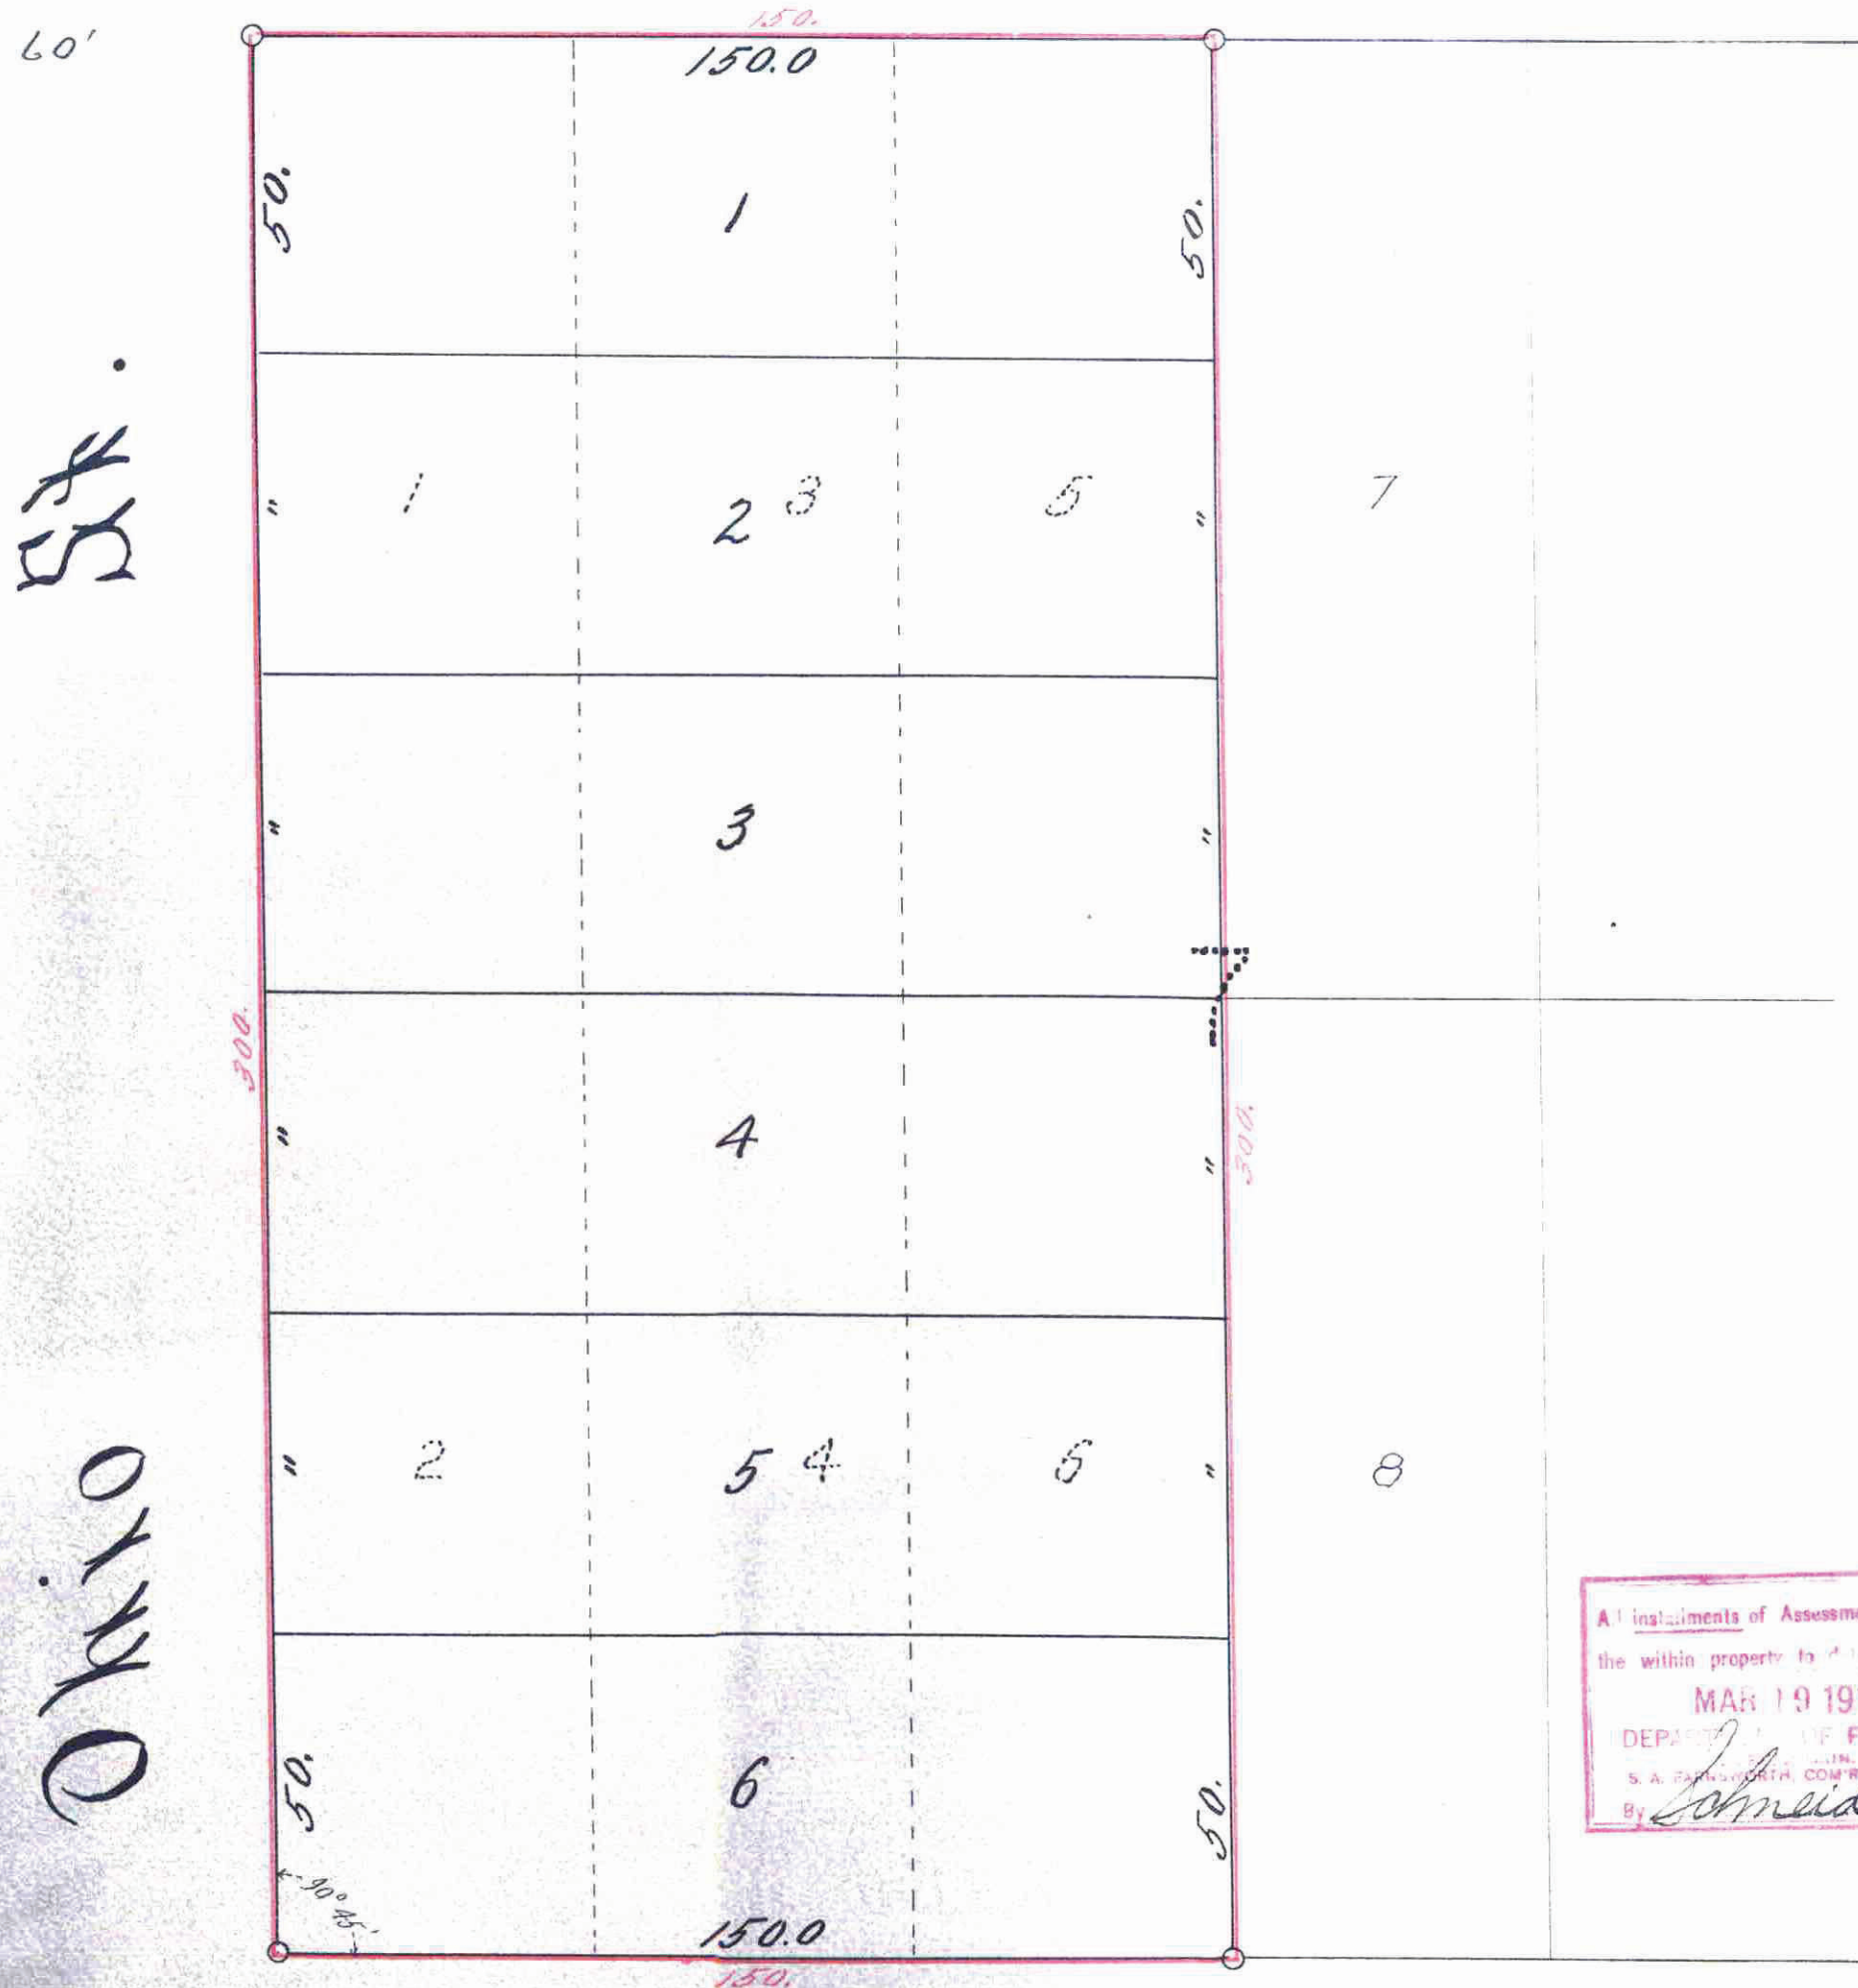

All instruments of Assessments due on the within property to ... are paid.
MAR 19 1917
DEPT. OF THE FINANCE
S. A. SCHMEIDLER
By *Schmeidler*

TAXES PAID AND TRANSFER ENTERED
MAR 19 1917
GEO. J. RHES, COUNTY AUDITOR
By *John Paul* Deputy

Taxes for the year of 1916 on the lands described within PAID
MAR 19 1917
Martin J. O'Connell, Treasurer, RAMSEY COUNTY, MINN.
By *John Paul*

I hereby certify to having surveyed and platted the property described on this map as Bauer's Re-ar, and have placed irons at the corners as shown on this map, and the same is correct.
Calhoun T. Rhodes.
Surveyor.

State of Minnesota } On this 9th day of
County of Ramsey } March A.D. 1917
personally appeared before the under-
signed, Calhoun T. Rhodes, to me well
known, and acknowledged that he executed
the foregoing certificate as his own free
act and deed.
Calhoun T. Rhodes
Notary Public, Ramsey Co, Minn.
My Commission expires, Sept 21st 1921

This is to certify that Edward Bauer and Emily Bauer his wife, proprietors of Lots 1, 2, 3, 4, 5 and 6, Block 7 Sweeney's Addition to West St. Paul, have caused the same to be surveyed and platted and hereafter known as, Bauer's Re-ar, as shown by this plat and hereby dedicated to the public and for the public use forever, all the streets as herein indicated.

Witness our hands and seals this 12th day of March 1917.
In presence of
Edward Bauer
Emily Bauer

State of Minnesota } On this 10th day of March A.D. 1917, personally
County of Ramsey } came before me, the undersigned, Edward Bauer,
and Emily Bauer, his wife, to me well known, and they acknowledged that they
executed the foregoing certificate as their own free act and deed.
Edward Bauer
Emily Bauer
Notary Public, Ramsey Co, Minn.
My Commission expires, Oct 1st 1921

Accepted and approved this 13 day of March A.D. 1917
Charles H. Benson
John Paul }
Commissioners
Commissioner of Public Works

Accepted by the Council March 14th 1917.
Approved March 14th 1917.
John Paul
City Clerk.

This plat document is an UNOFFICIAL copy of a Subdivision Plat or Registered Land Survey and is made available for information purposes only.
To obtain an official copy please contact the Ramsey County Recorder's Office.

STATE OF MINNESOTA
County of Ramsey, Minn.
Office of the Register of Deeds.
This is to certify that the within instrument was filed for record in this office at St. Paul, Minn. on the 12th day of March A. D. 1917 at 10:00 A.M. and that the same was duly recorded in Book 36 of County Plat, Page 36.
M. W. Fitzgerald
Register of Deeds.
By *F. L. Rhodes* Deputy.

511574