


LOVELL'S REARRANGEMENT.

Scale: 50 feet = 1 inch

R.R. Godfrey Surveyor.

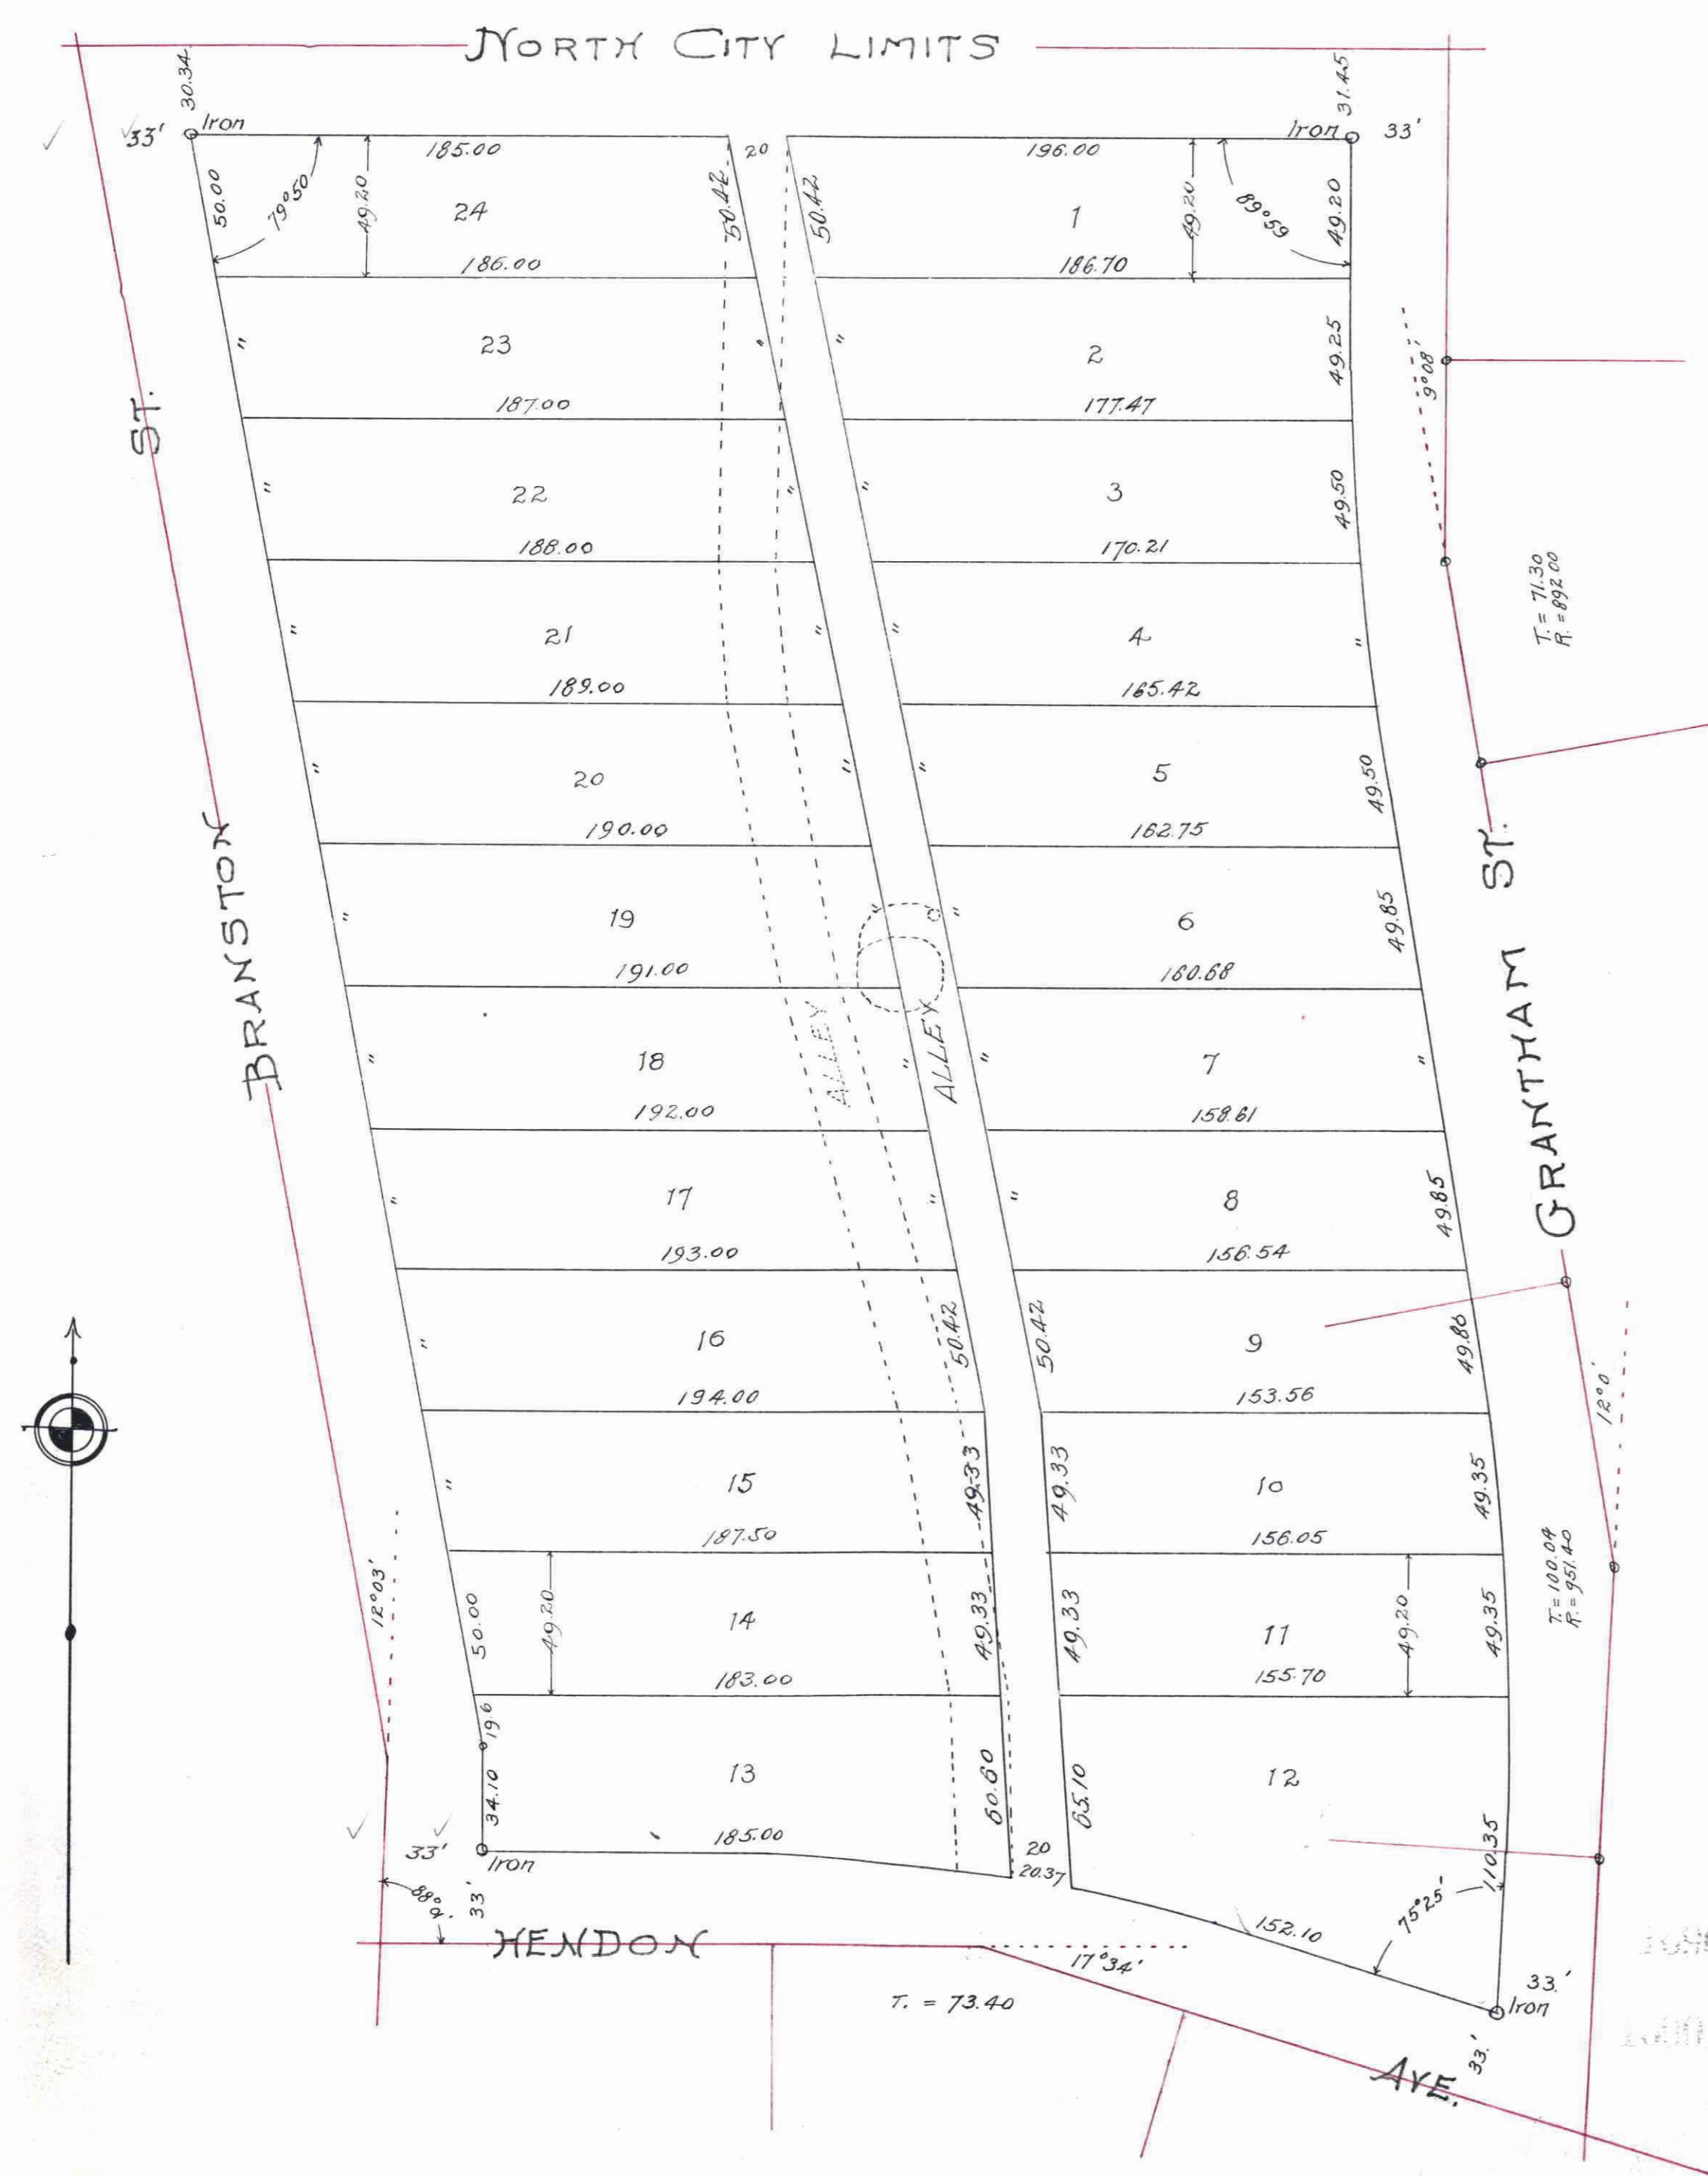

N 450 7 8

In presence of
Arthur L. Conner
R.M. Thompson

This is to certify that we, Myron H. Reynolds, William T. Shaw and The Minnesota Loan and Trust Company, a corporation holders of mortgages on parts of the hereon described property do hereby consent to the replatting of the same as herein shown and to the dedication to the public use and forever the alley as hereon shown.

Witness our hand and seals this 4th day of April A.D. 1917

Myron H. Reynolds (seal)
William T. Shaw (seal)
for Myron H. Reynolds
his Attorney in Fact

The Minnesota Loan & Trust Company
W. A. Gustav President.
R. H. Strahl Secretary.

This plat document is an UNOFFICIAL copy of a Subdivision Plat or Registered Land Survey and is made available for information purposes only.

To obtain an official copy please contact the Ramsey County Recorder's Office.

I, hereby certify to having surveyed and platted the property as described on this map as Lovell's Rearrangement; and have placed monuments at the corners as shown on this map and the same is correct.

Robert R. Godfrey
Surveyor

State of Minnesota } On this 29th day of August,
County of Ramsey } A.D. 1918, personally appeared
before the undersigned R.R. Godfrey, to me well known, and acknowledged that he executed the foregoing certificate as his own free act and deed.

R. M. Moore
Notary Public, Ramsey Co. Minn.
My Commission expires Oct 29 1919.

This is to certify that Jessie R. Lovell and Walter D. Lovell her husband proprietors of all of, and Myron H. Reynolds, William T. Shaw and The Minnesota Loan and Trust Company, a corporation, holders of mortgages on parts of, Block 6, St. Anthony Park North, have caused the same to be surveyed and platted and hereafter known as "Lovell's Rearrangement", as shown by this plat, and hereby dedicate to the public and for the public use forever the alley as herein indicated.

Witness our hands and seals this 6th day of June 1917.

In presence of
W. R. Swedberg
Oliver Johnson

Jessie R. Lovell
Walter D. Lovell

State of Minnesota } On this 6th day of June, A.D. 1917, personally appeared before me the undersigned, Jessie R. Lovell and Walter D. Lovell, her husband, to me well known, and they acknowledged that they executed the foregoing certificate as their own free act and deed.

Walter Aagaard
Notary Public, Ramsey County, Minn.
My Commission expires 1st December 1918

Accepted and approved this 6th day of June A.D. 1917

George K. Keiser } Plat
Charles A. Johnson } Commissioners
James J. Jordan }
Miss Soss } Commissioner of Public Works

Taxes for the year of 1916 on the lands described within PAID

JUN 12 1917
Martha J. O'Brien, Treasurer
RAMSEY COUNTY, MINN.
P. J. Zimmerman

TAXES PAID AND TRANSFER ENTERED

JUN 12 1917
GEO. J. BIES, COUNTY AUDITOR
By [Signature] Deputy

DOCUMENT NUMBER 2152

CERTIFICATE NUMBER 111119

BOOK 32 PAGE 328

STATE OF MINNESOTA

County of Ramsey

OFFICE OF THE REGISTRAR OF TITLES

This is to certify that the within instrument was filed in this office at St. Paul, on the 12th day of Aug. A. D. 1917

at [Signature] M.
[Signature]
Registrar of Titles.
By [Signature] Deputy.

Accepted by the Council June 7th 1917
Approved June 7th 1917

J. H. Farley City Clerk

State of Minnesota } ss. On this 4th day of April A.D. 1917 before me, a Notary Public, within and for said County personally appeared Myron H. Reynolds to me known to be the person who executed the foregoing instrument in his own behalf and in behalf of William T. Shaw and acknowledged that he executed the same as his free act and deed and as the free act and deed of said William T. Shaw.

R. M. Thompson
Notary Public, Hennepin County, Minnesota.
My commission expires May 5th 1920

State of Minnesota } ss. On this 4th day of April A.D. 1917, before me a Notary Public, within and for said County, personally appeared W. W. Hurst and A. W. Thrall to me known to be the persons who executed the foregoing instrument who being by me duly sworn did say each for himself that W. W. Hurst is vice President and A. W. Thrall is Secretary of The Minnesota Loan and Trust Company, a corporation that the seal affixed to the foregoing instrument is the corporate seal of said corporation and that instrument was signed and sealed in behalf of said corporation by authority of its Board of Directors and the said W. W. Hurst and A. W. Thrall acknowledged said instrument to be the free act and deed of said corporation.

R. M. Thompson
Notary Public, Hennepin County, Minnesota.
My commission expires May 5th 1920