

This plat document is an UNOFFICIAL copy of a Subdivision Plat or Registered Land Survey and is made available for information purposes only.

To obtain an official copy please contact the Ramsey County Recorder's Office.





PLAT OF HEWITT'S OUTLOTS

SCALE 200 FT TO ONE INCH

SURVEYED NOV. 1880 BY GEO. W. COOLEY, SURVEYOR

1ST DIVISION

2ND DIVISION

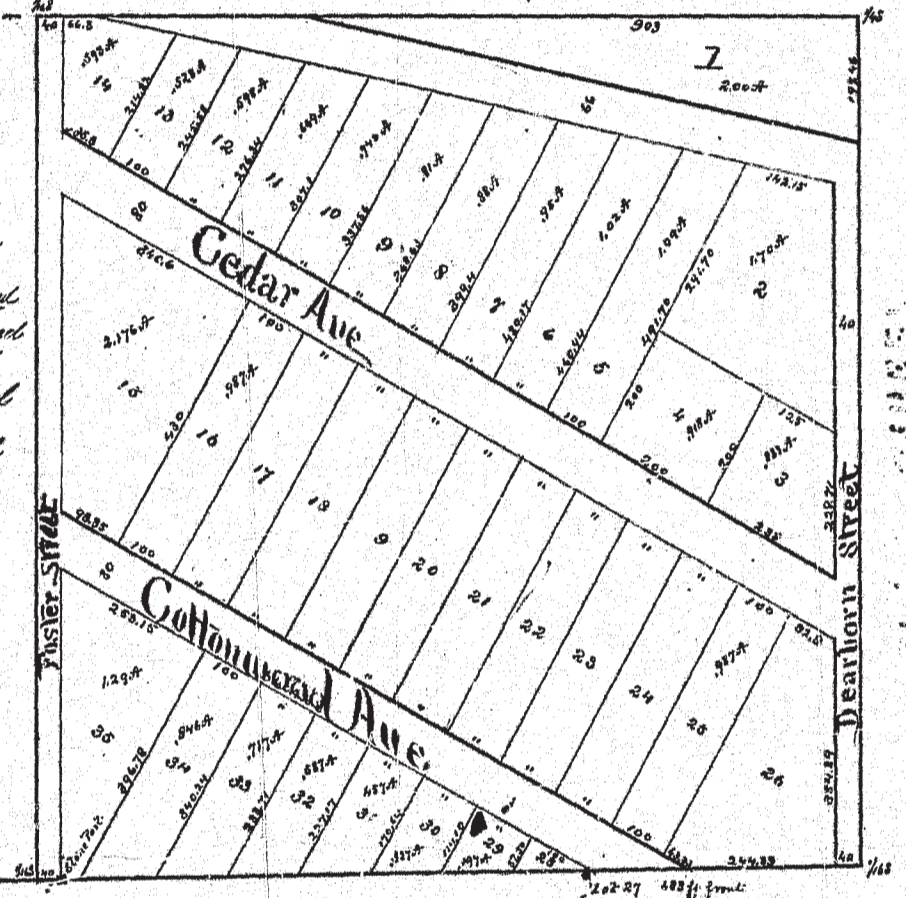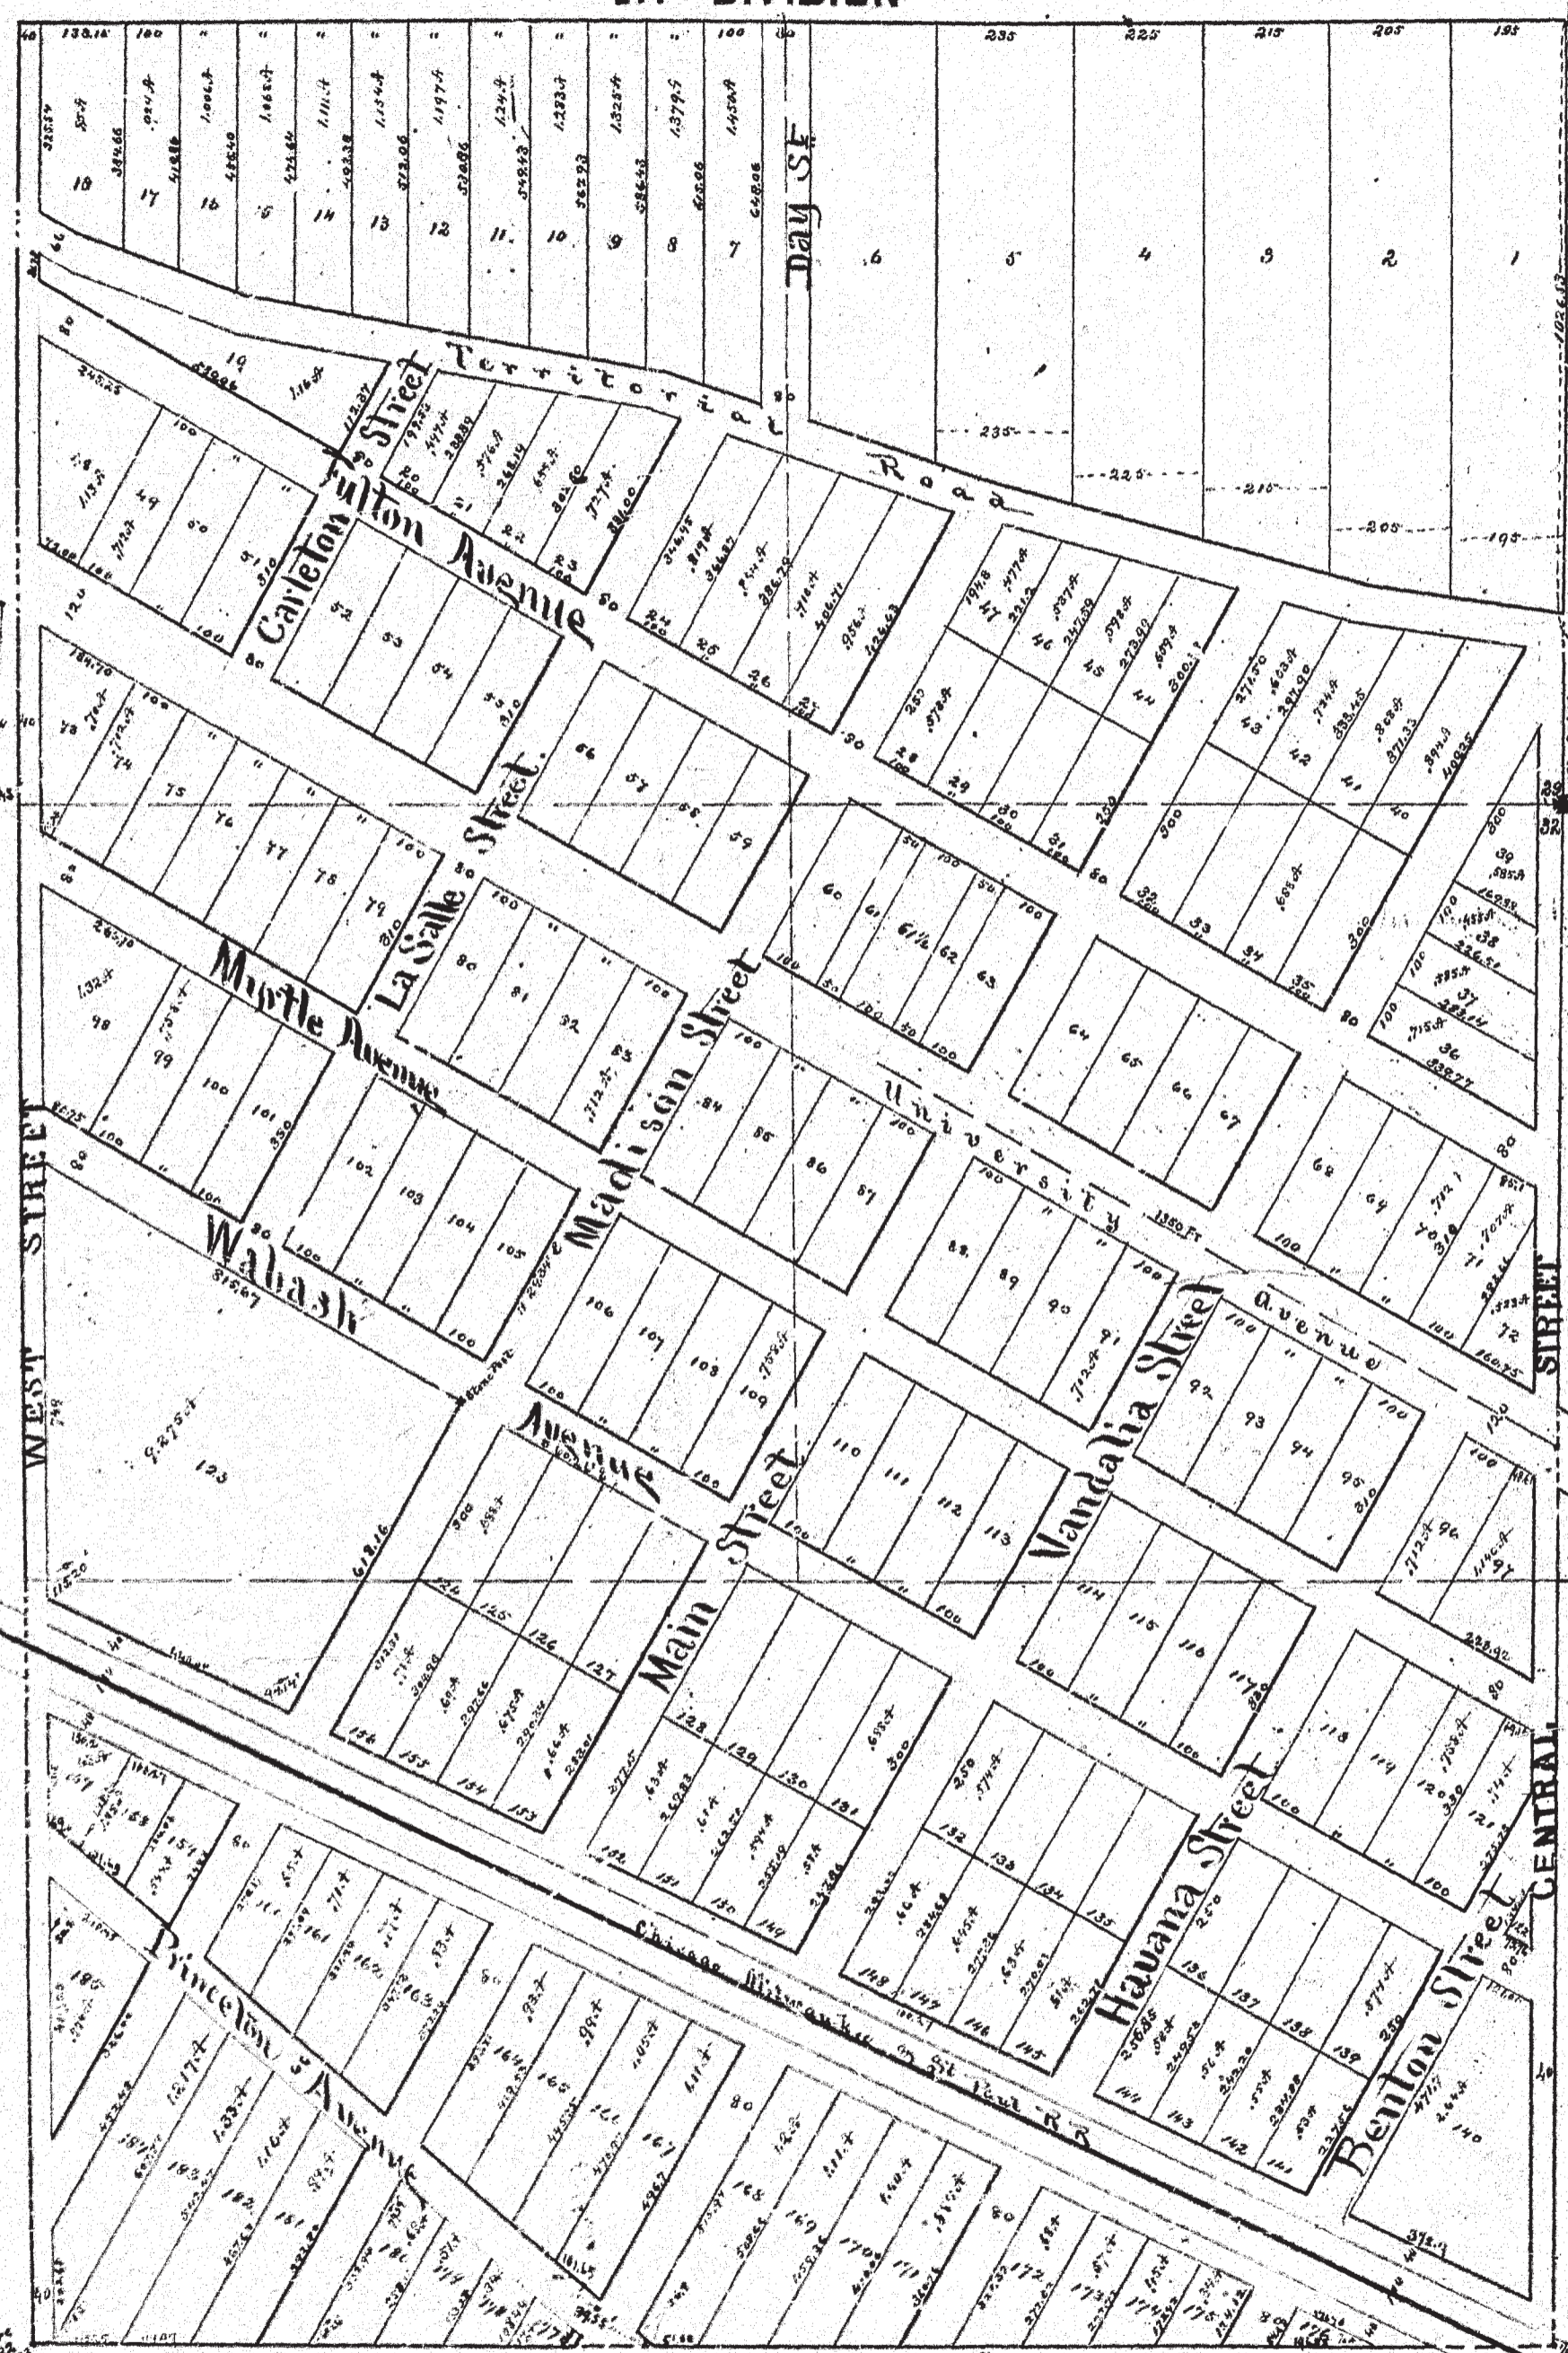

County of Ramsey } ss On this 26th day of April 1881, personally appeared before me, the undersigned, Robert J. Diamond and Jennie Diamond his wife, both well known to be the same persons described in and who executed the certificate to the Plat of Hewitt's Outlots 1st and 2nd divisions above written, and they severally acknowledged to me that they had freely and voluntarily executed the same for the uses and purposes therein expressed.

Witness my hand and official seal the day and year first in this certificate written.



Robt. J. Diamond
Notary Public
Ramsey Co. Minn.

now all Men by these presents that we Alice Hewitt, Alice Hewitt sole administrators of the estate of Sarah Hewitt deceased, City Hewitt, James Ryd Hewitt, Augustus K. Barrum, Carrie J. Barrum, Herbert J. Hamms, Elias S. Drake, and Caroline M. Drake, heirs at law of the NW 1/4 of the NW 1/4 of Sec 33, The S 1/2 of the SE 1/4 of Sec 29 & the NE 1/4 of Sec 32 all in Range 23 North of Range 23 West of the 4th principal meridian have caused the same to be platted as Hewitt's Outlots 1st & 2nd Division all that portion thereof in Secs 29 & 32 constituting the 1st Division and all that portion thereof in Sec 33 constituting the 2nd Division and we hereby donate to the public the same for the right of way over all such streets as are herein shown.

Dated March 11th 1881.

State of Minnesota } ss I Robert H. Doyner
County of Ramsey } ss a notary public in and for said county and state do hereby certify that on the 11th day of March 1881 personally appeared before me Alice Hewitt, Alice Hewitt sole administrators of the estate of Sarah Hewitt deceased, No. 10a Hewitt, James Ryd Hewitt, Augustus K. Barrum, Carrie J. Barrum wife of said Augustus K. Barrum, Herbert J. Hamms by his attorney in fact Augustus K. Barrum, Elias S. Drake, Caroline M. Drake by Harry S. Drake her attorney in fact all of whom are well known to me to be the same persons described in and who executed the foregoing certificate to Plat of Hewitt's Outlots and they severally acknowledged to me that they executed the same as their free act and deed, I further certify that I know the said Barrum to be the attorney in fact for said Herbert J. Hamms, and said Harry S. Drake to be the attorney in fact for said Caroline M. Drake and they all such attorneys acknowledged that they executed the same as the act and deed of their constituents.

In testimony whereof I have hereunto set my hand and affixed my official seal the day and year first in this certificate above mentioned.

Robert H. Doyner
Notary Public
Ramsey County, Minn.

- Alice Hewitt
- Alice Hewitt sole Administrator of the estate of Sarah Hewitt deceased
- James Ryd Hewitt
- Augustus K. Barrum
- Carrie J. Barrum
- Herbert J. Hamms
- Elias S. Drake
- Caroline M. Drake
- Robert J. Diamond
- Jennie Diamond

Examined and approved
 Notary Public
 Ramsey County, Minn.

I hereby certify that the above is a true and correct copy of the plat of Hewitt's Outlots 1st & 2nd Division as surveyed by me Nov. 1880 and that the same are platted as shown thereon, and which to make further surveys.

Geo. W. Cooley
Surveyor

Taxes Paid this
20th day of April 1881
J. J. McCarty
County Auditor

STATE OF MINNESOTA
COUNTY OF RAMSEY

This is to certify that the above is a true and correct copy of the plat of Hewitt's Outlots 1st & 2nd Division as surveyed by me Nov. 1880 and that the same are platted as shown thereon, and which to make further surveys.

Geo. W. Cooley
Surveyor