


# MORSING RE.

Scale 1" to 50'

o Indicates Iron Monument

C. F. Scheunemann  
Surveyor

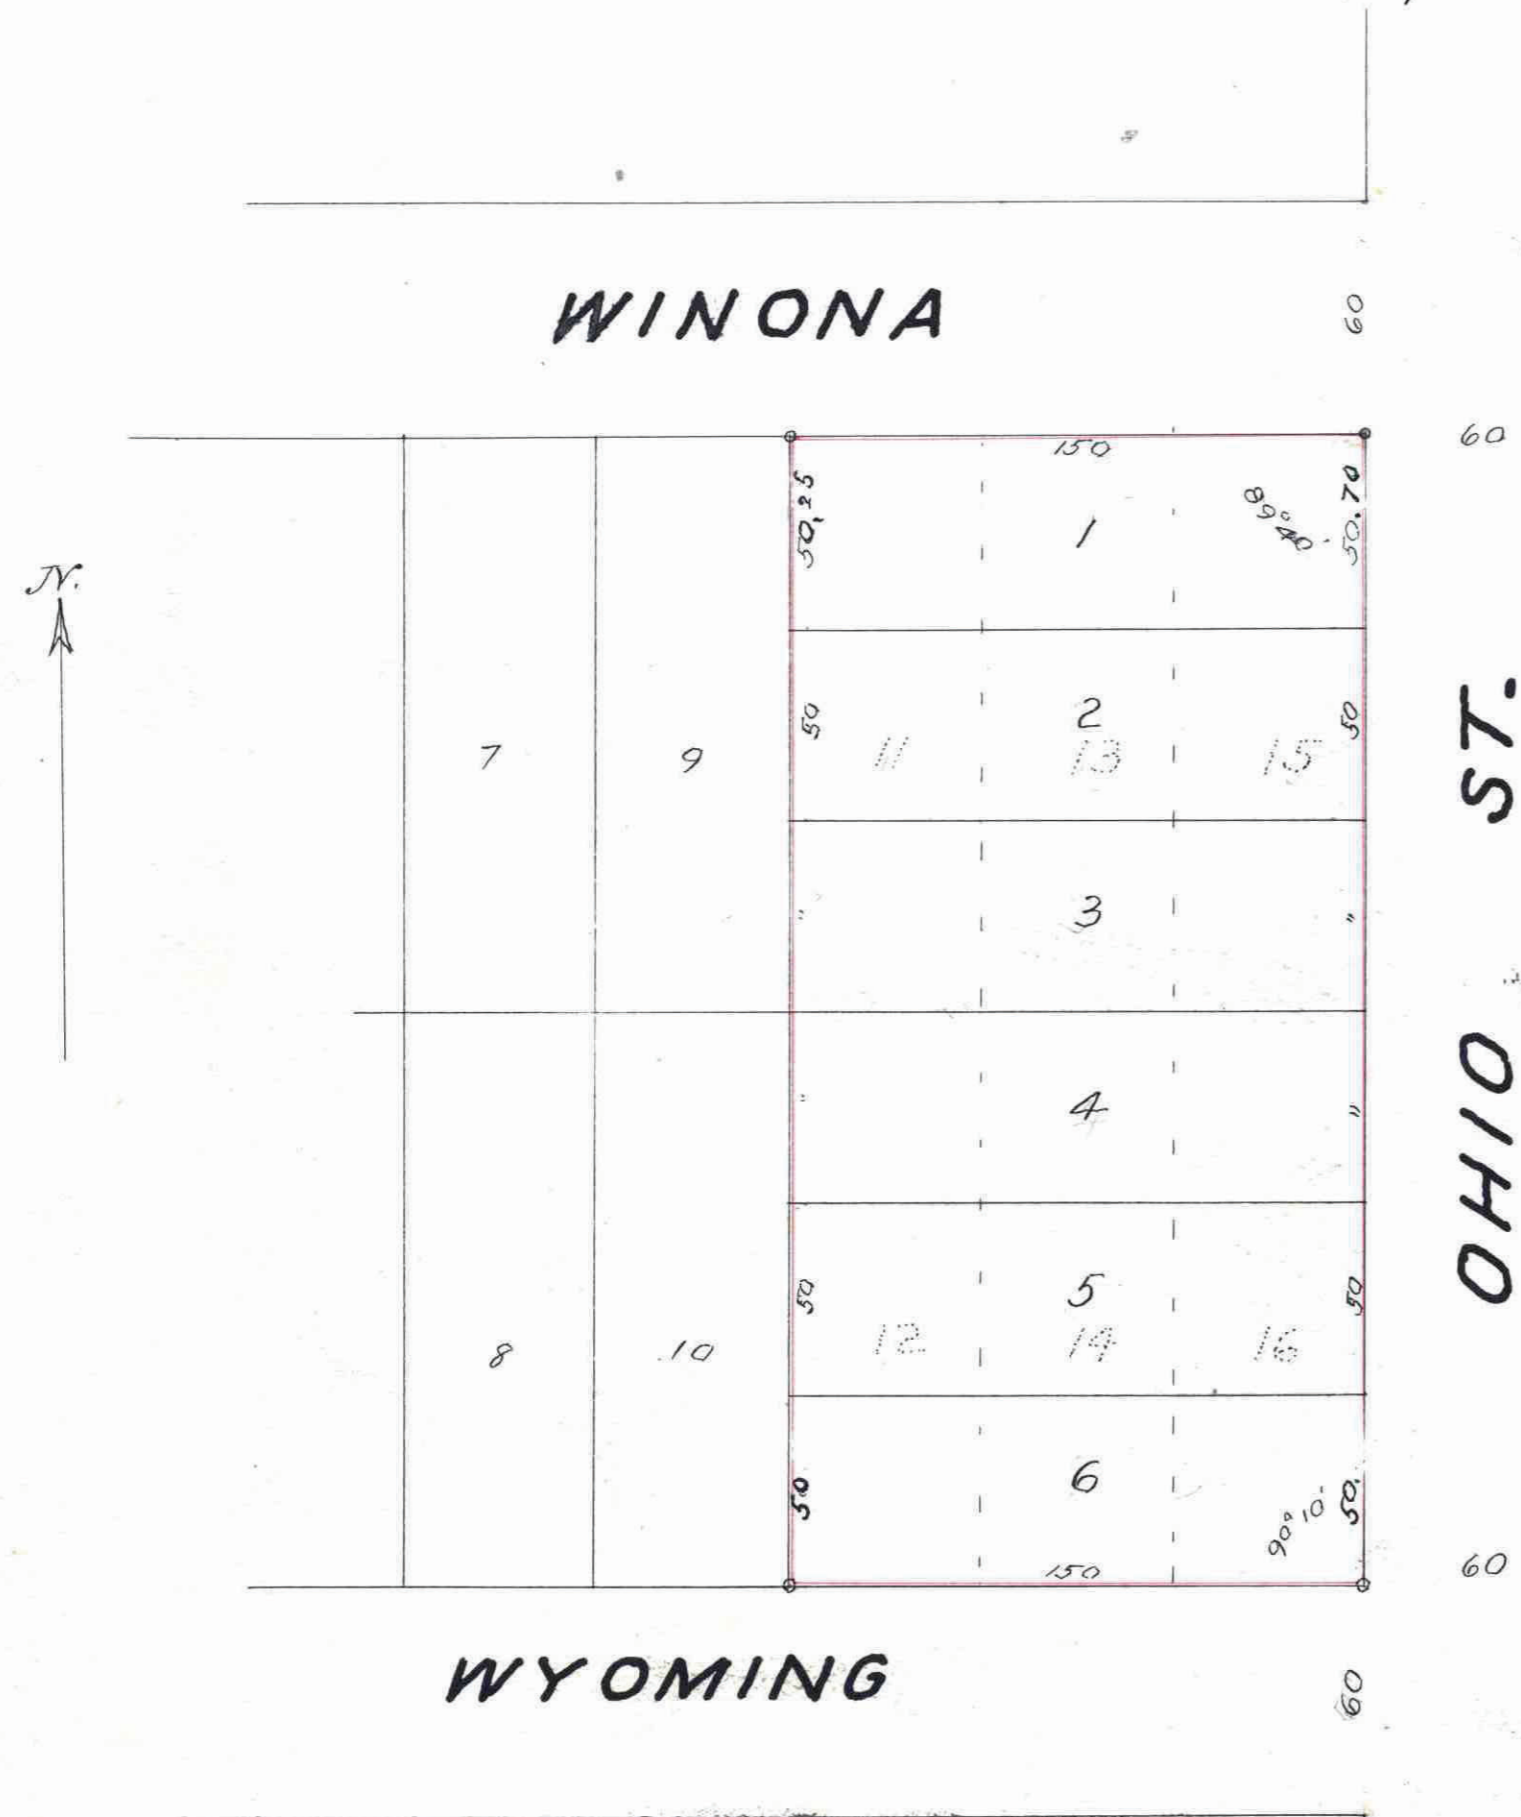

I hereby certify to having surveyed and plotted the property as described on this map as "MORSING RE.", and have placed irons at the corners as shown, and the same is correct.  
C. F. Scheunemann  
Surveyor

State of Minnesota }  
County of Ramsey } ss

On this 24th day of March 1917 personally appeared before me, the undersigned, C. F. Scheunemann, to me well known, and acknowledged that he executed the foregoing certificate as his free act and deed.

C. F. Scheunemann  
Notary Public, Ramsey Co., Minn.  
My commission expires Oct 29, 1917

This is to certify that Christ Morsing and Laura Morsing, his wife, owners, and the State Savings Bank of St. Paul, Minn., mortgagee of the following described land, viz: - Lots 11-12-13 14, 15 and 16, Block 5, in Sweeney's Addition to West St. Paul, according to recorded plat thereof on file and of record in the office of the Register of Deeds, have caused the same to be surveyed and plotted and hereafter known as "Morsing Re.", as shown by this plat, and hereby dedicate to the public all the streets and avenues as shown.

Witness our hands and seals this 26th day of March 1917.  
Witnesses

John O'Brien  
Edward J. Pitter

Christ Morsing  
Laura Morsing  
The State Savings Bank  
By Frank Schlick 2nd Vice Pres.  
Louis Betz Treasurer

State of Minnesota }  
County of Ramsey } ss

On this 26th day of March 1917 personally appeared before me, the undersigned, Christ Morsing and Laura Morsing, his wife, to me well known, and acknowledged that they executed the foregoing instrument as their free act and deed.

Edward J. Pitter  
Notary Public, Ramsey Co., Minn.  
My commission expires March 2, 1918

State of Minnesota }  
County of Ramsey } ss

On this 26th day of March 1917 personally appeared before me, the undersigned, Frank Schlick and Louis Betz, to me well known, who, being duly sworn, did say, each for himself, that Frank Schlick is the Second Vice President and Louis Betz is the Treasurer of the State Savings Bank, a corporation, that the seal affixed to the foregoing instrument is the corporate seal of said corporation, and that said instrument was signed and sealed in behalf of said corporation by authority of its board of directors; and the said Frank Schlick and Louis Betz acknowledged said instrument to be the free act and deed of said corporation.

Edward J. Pitter  
Notary Public, Ramsey Co., Minn.  
My commission expires March 2, 1918

Accepted and approved this 28th day of March 1917

Geo. E. Kewee  
Charles H. Bronson } Plat Commissioners  
James Jordan  
M. J. Fox } Commissioner of Public Works

Accepted by the Council March 28 /17  
Approved March 17, 1917  
John C. Farley  
City Clerk

All Installments of Assessments due on the within property to date are paid  
APR 3 - 1917  
DEPARTMENT OF FINANCE  
E. A. FARMWORTH COM'R FINANCE  
By John O'Brien

TAXES PAID AND TRANSFER ENTERED  
APR 3 - 1917  
GEO. J. RIES, COUNTY AUDITOR  
By [Signature]

Taxes for the year of 1916 on the lands described within PAID  
APR 3 1917  
Martha J. G. Malloy, Treasurer,  
RAMSEY COUNTY, MINN.  
By [Signature]

This plat document is an UNOFFICIAL copy of a Subdivision Plat or Registered Land Survey and is made available for information purposes only.  
RAMSEY COUNTY  
To obtain an official copy please contact the Ramsey County Recorder's Office.

DOCUMENT NUMBER 27071  
CERTIFICATE NUMBER 1195242388  
BOOK 49 PAGE 210  
STATE OF MINNESOTA  
County of Ramsey  
OFFICE OF THE REGISTRAR OF TITLES  
This is to certify that the within instrument was filed in this office at St. Paul, on the 28th day of April, A. D. 1917  
at [Signature]  
Notary Public  
By [Signature] Deputy

11022